



PLOT PLAN $\frac{1}{8}'' = 1'-0''$

1018 Perry St.

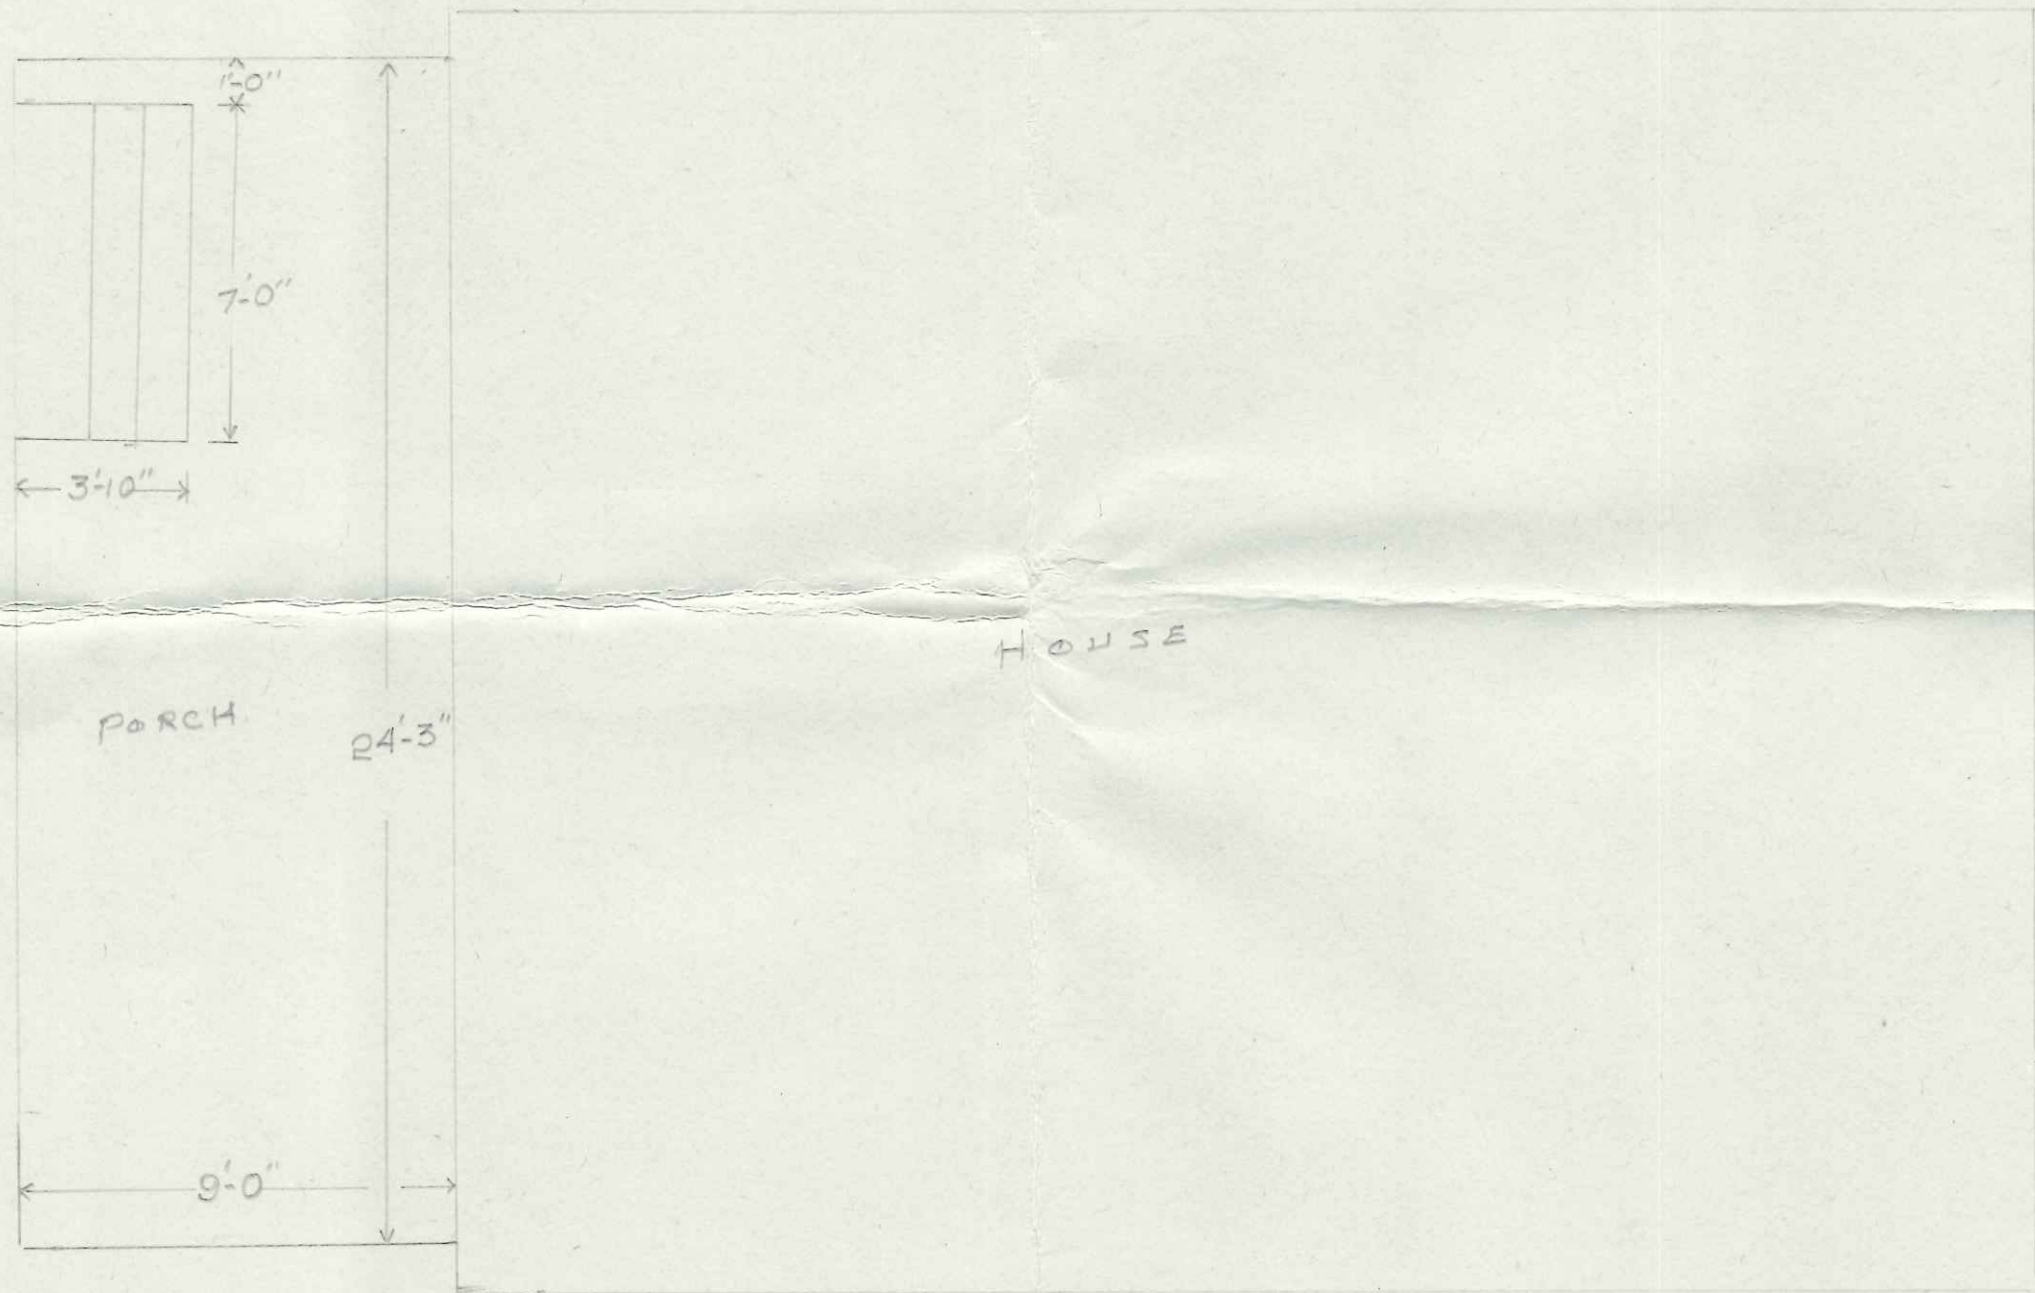

HOUSE

PORCH. 1/4" = 1'-0"

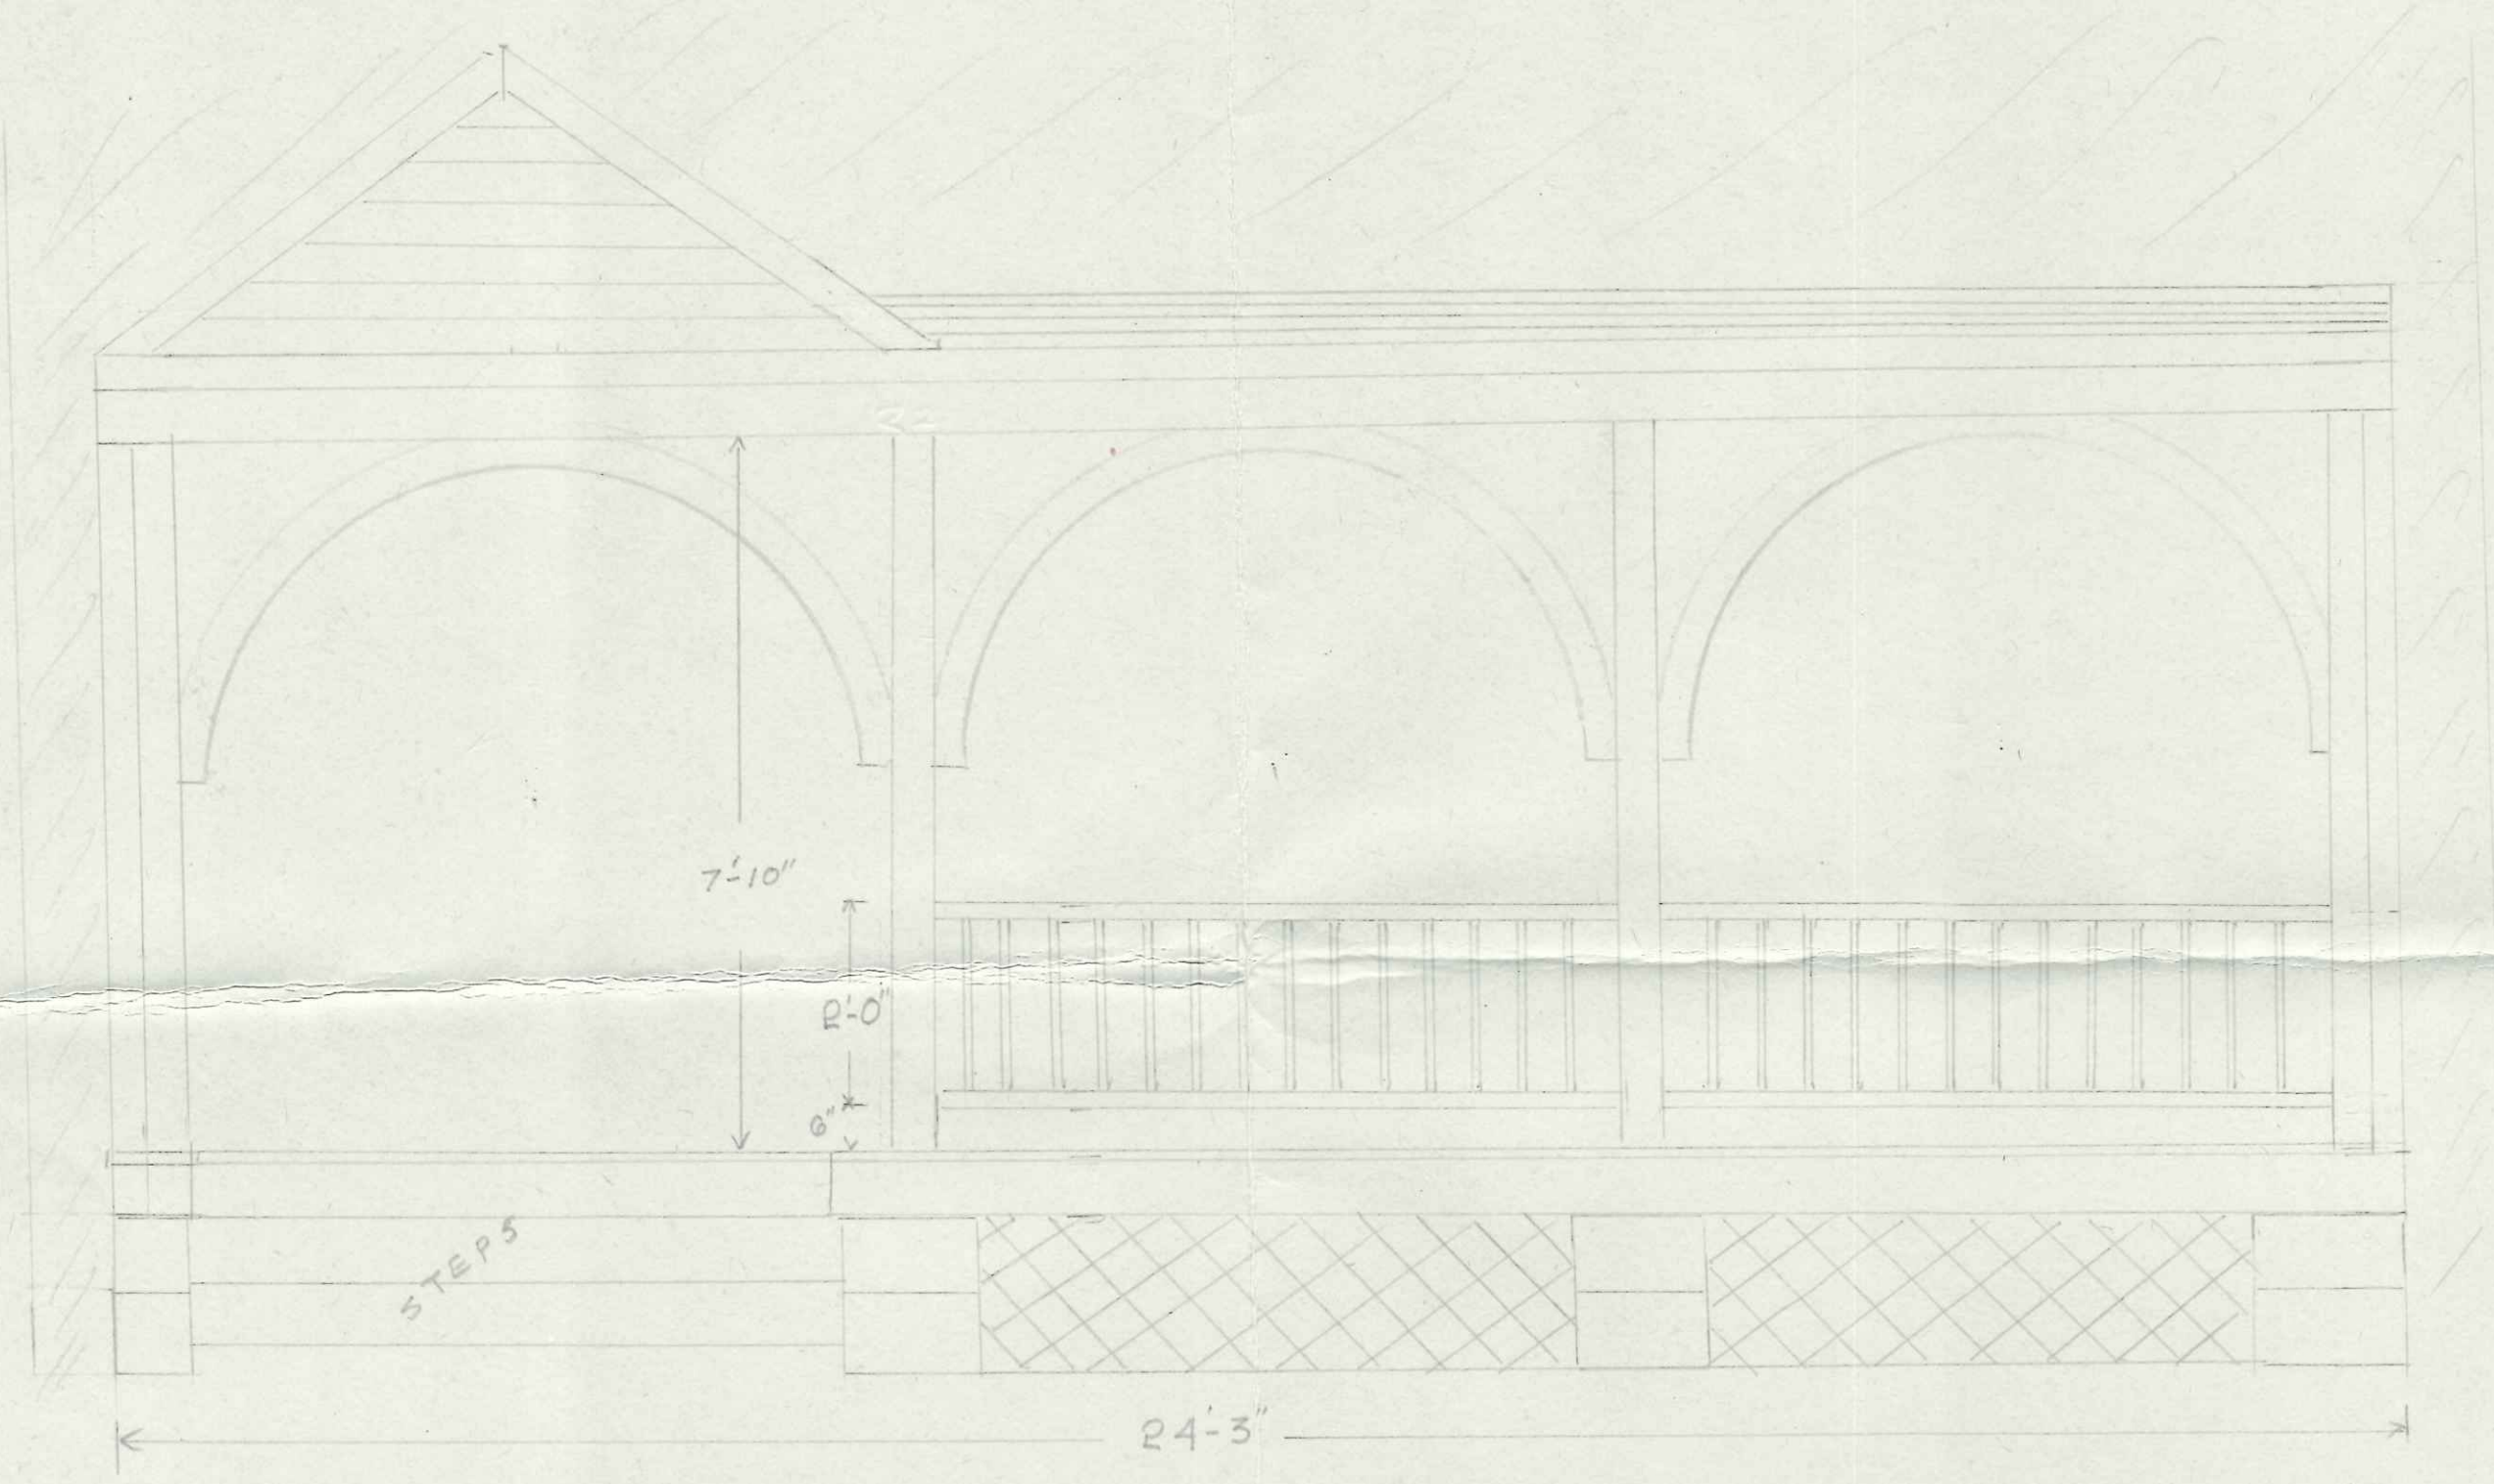

FRONT PORCH $\frac{1}{2}'' = 1'-0''$