

WATER TAPPING PERMIT

issued by

The Napoleon Water Distribution Department

255 West Riverview Ave. Napoleon, Ohio 43545 Pn. 592-4010

Permit No. W-0354 Issued _____ Received of _____ (\$ _____).00

(Charge for tapping permit to supply water service to) Lot No. _____ Sub Div. _____

Street No. _____ Tap Size _____ " Cost \$ _____ .00 Plumber _____



Date completed _____ Approved by Alley P. Mantugh water distribution dept. _____ finance director

Name _____ Size of tap 1" Date 8-28-98 Street and No. 1026+
1026 1/2 N. Perry

Old Tap No. 518 New Tap No. 9841 Size and Kind of Main 4" CIP

Location of Main 1' East of West curb Depth of Main 2 1/2'

Distance from Hydrant/Valve 210' South of Hyd 164 Distance to Curb Stop from Corp. 39'

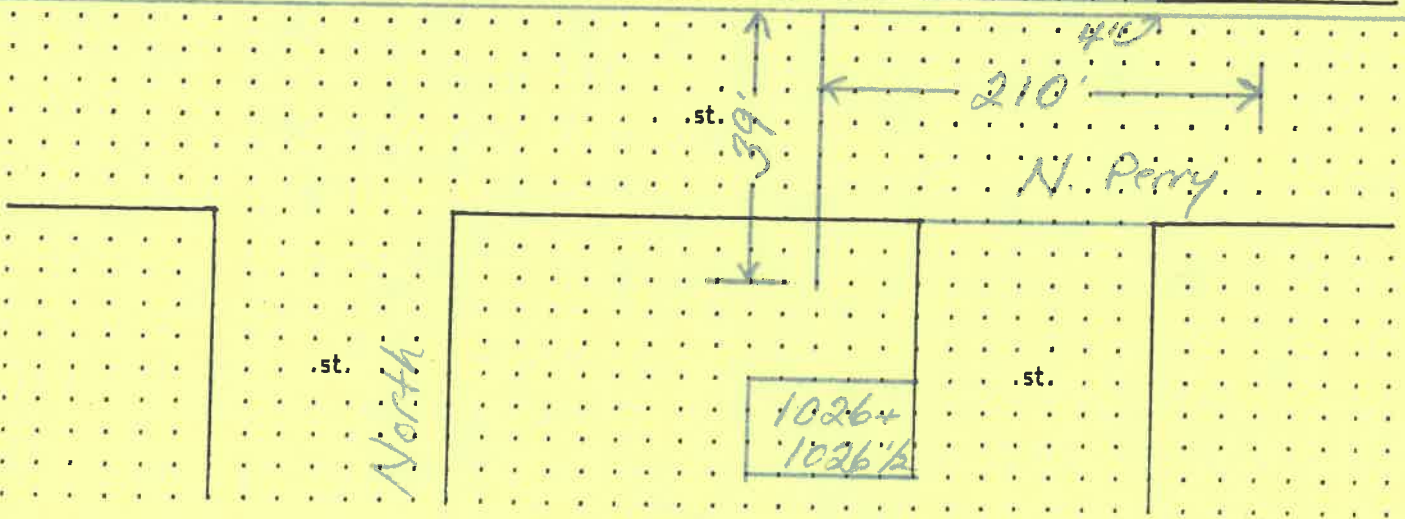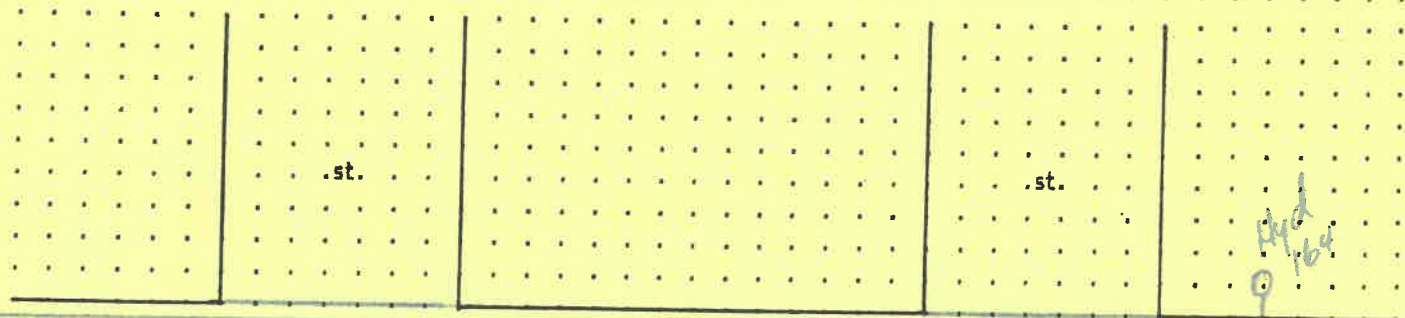

WATER TAPPING PERMIT
 issued by
The Napoleon Water Distribution Department
 255 West Riverview Ave. Napoleon, Ohio 43545 Pn. 592-4010

Permit No. W- 0354 Issued _____ Received of _____ (\$ _____) .00

(Charge for tapping permit to supply water service to) Lot No. _____ Sub Div. _____

Street No. _____ Tap Size _____ " Cost \$ _____ .00 Plumber _____

Date completed _____ Approved by Alley P. Mandugh
 water distribution dept. _____ finance director

Name _____ Size of tap 1" Date 8-28-98 Street and No. 1026 + 1026 1/2 N Perry
 Old Tap No. 518 New Tap No. 9841 Size and Kind of Main 4" CIP
 Location of Main 1' EAST of West CURB Depth of Main 2 1/2'
 Distance from Hydrant/Valve 210' South of Hyd 164 Distance to Curb Stop from Corp. 39'

