

Do Not Write Within Boxed Area.  
For Engineering Office Use Only.

CITY OF NAPOLEON  
ENGINEERING DEPARTMENT

SIGN PERMIT

(Please Print or Type)

Owner's Name ..... *Wanda N. Perry*

Address ..... *485 N. PERRY*

Builder ..... *MARTIN*

SIGN     BILLBOARD     AWNING

Location of Project: ..... *485 N. PERRY*

Additional Information: .....

Dimensions ..... *2' x 4' x 20'*    Square Feet ..... *80*

Date .....

Signature of Applicant .....

Application Must Be Accompanied with Sketch and Description of Proposed Installation


White - Applicant    Yellow - Clerk-Treasurer    Pink - Engineering    Gold - County Auditor

Permit No.	..... <i>196</i>
Issued	..... <i>11/27/84</i>
By	..... <i>WNP</i>
Estimated Cost	..... <i>400</i>
Base Fee	..... <i>200</i>
Add	..... <i>600</i>
Total Fee	.....

PAID  
DEC 10 1984  
MARQUEE  
CITY OF NAPOLEON

Tel. ....

ROAD

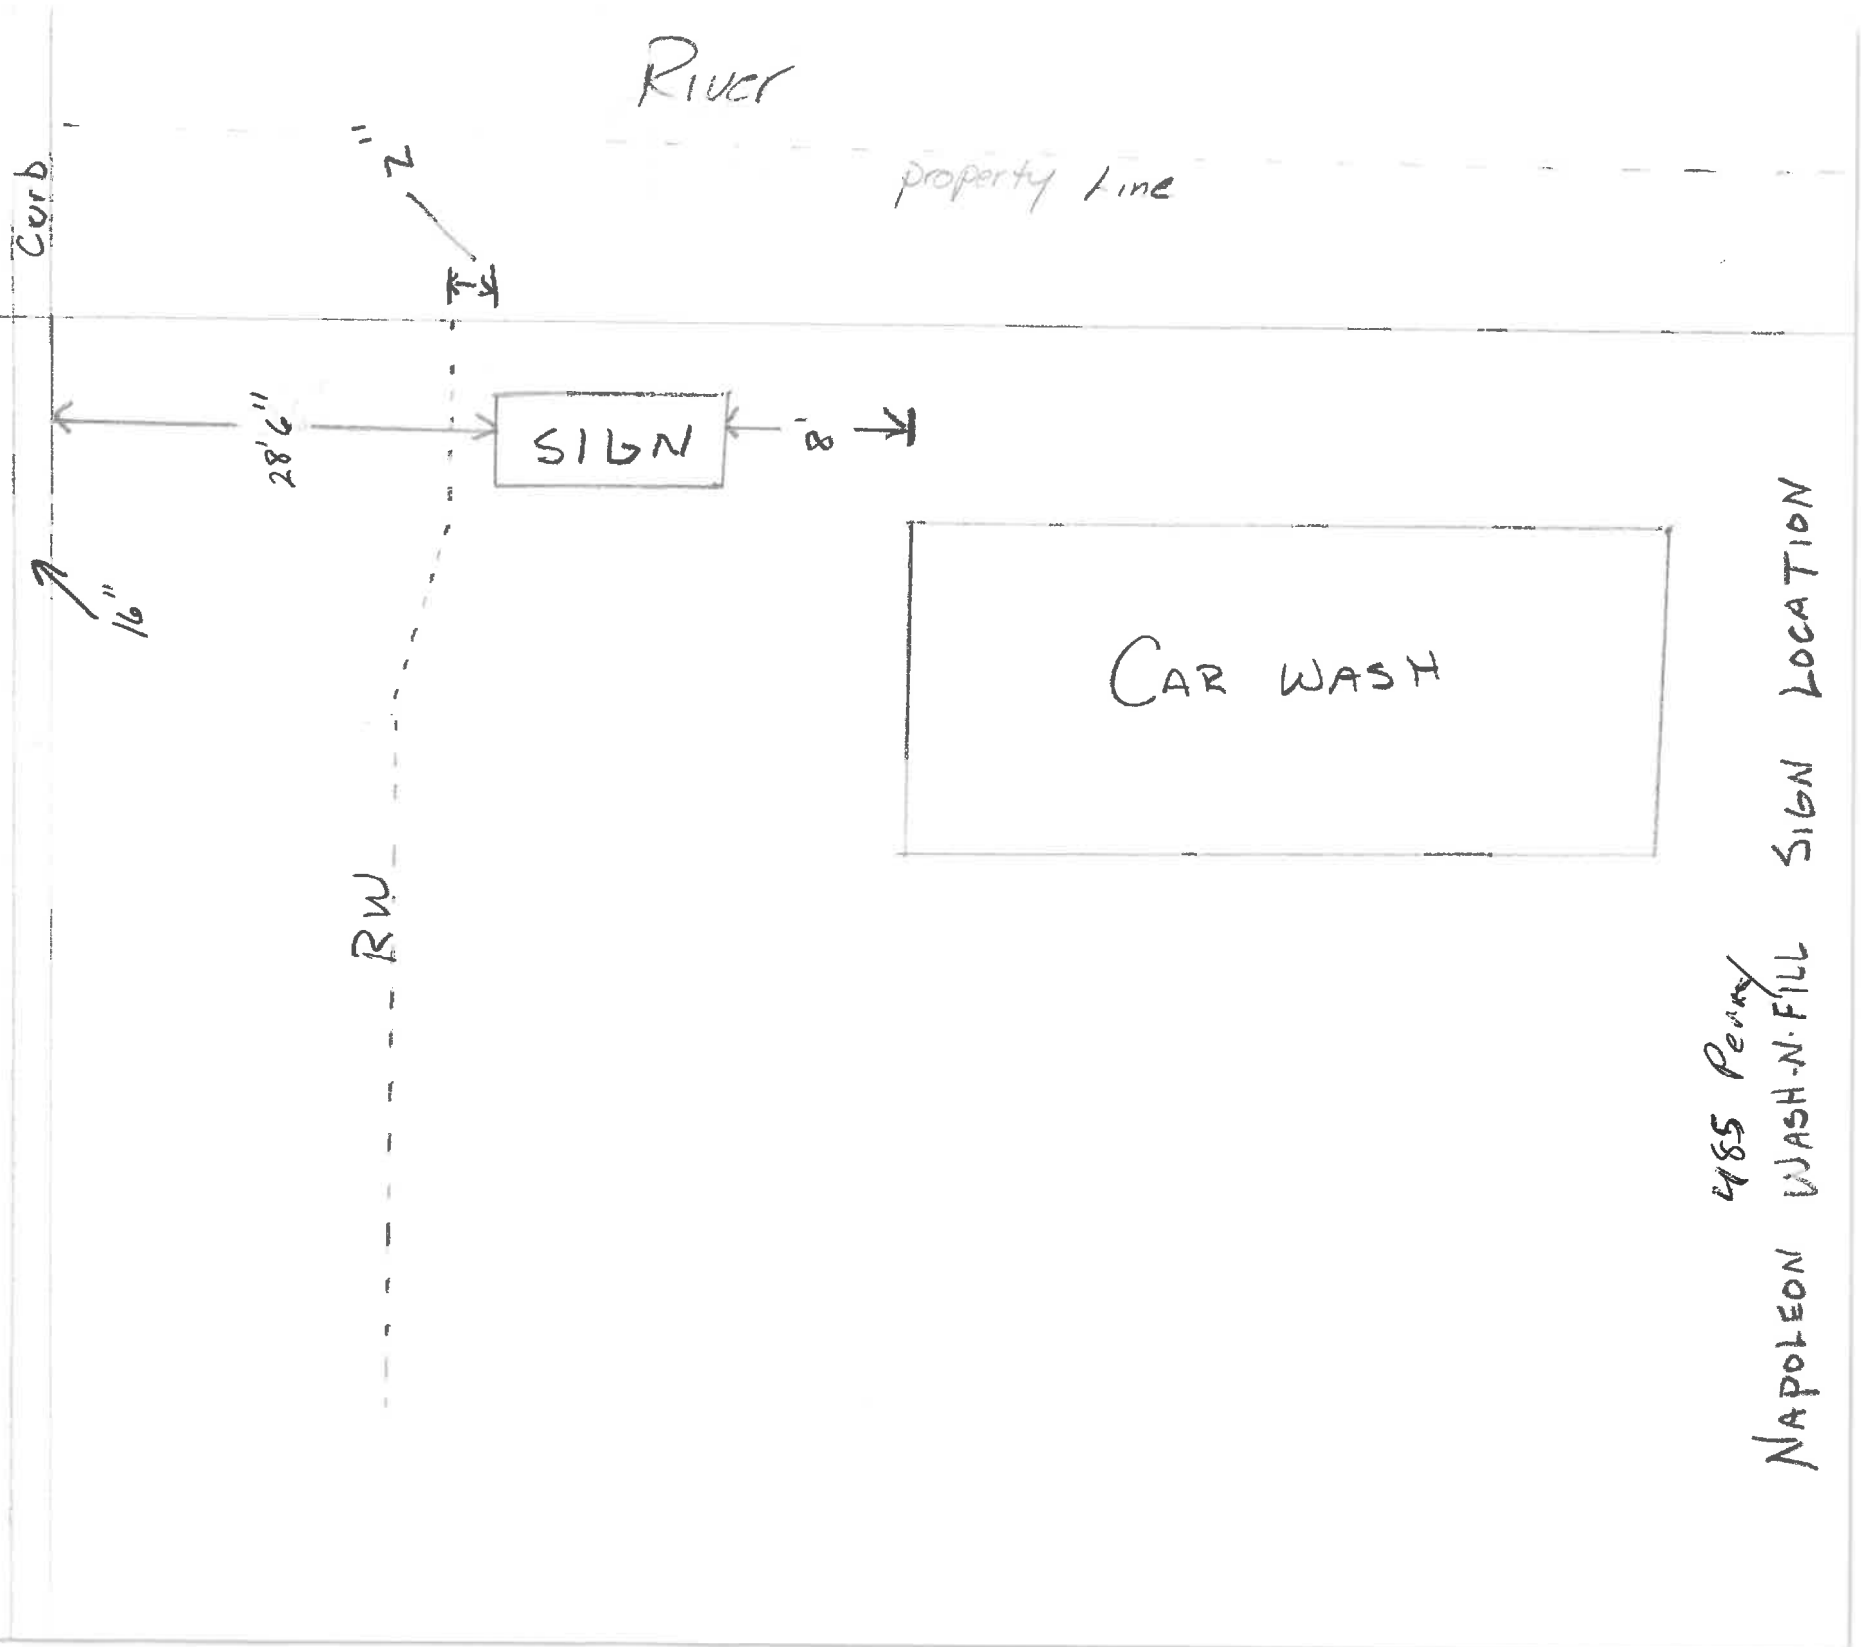

485 Perry  
NAPOLEON WASH-N-FILL SIGN LOCATION