

CITY OF NAPOLEON WATER TAPPING PERMIT FORM

PERMIT #:

ISSUED:

JOB LOCATION: \_\_\_\_\_

SUBDIVISION NAME: \_\_\_\_\_ LOT #: \_\_\_\_\_

OWNER: Norm Minnick Bldg.

ADDRESS: 535 N. Perry

CONTRACTOR: \_\_\_\_\_ PHONE: \_\_\_\_\_

TAP SIZE: 1" X 1.5" \_\_\_\_\_ 2" \_\_\_\_\_ OTHER \_\_\_\_\_

AMOUNT PAID: \_\_\_\_\_ YOKE SIZE: \_\_\_\_\_


PLUMBING CONTRACTOR: \_\_\_\_\_ PH: \_\_\_\_\_

DATE OF TAP: 8-31-05 OLD TAP #: 8831 NEW TAP #: 0518

SIZE AND KIND OF MAIN: 8" C-900

LOCATION OF MAIN: 16' East of West curb DEPTH OF MAIN: 5'

DIST FROM HYDRANT\VALVE: 143' S of Hydrant DIST TO CURB STOP FROM CORP: 18'

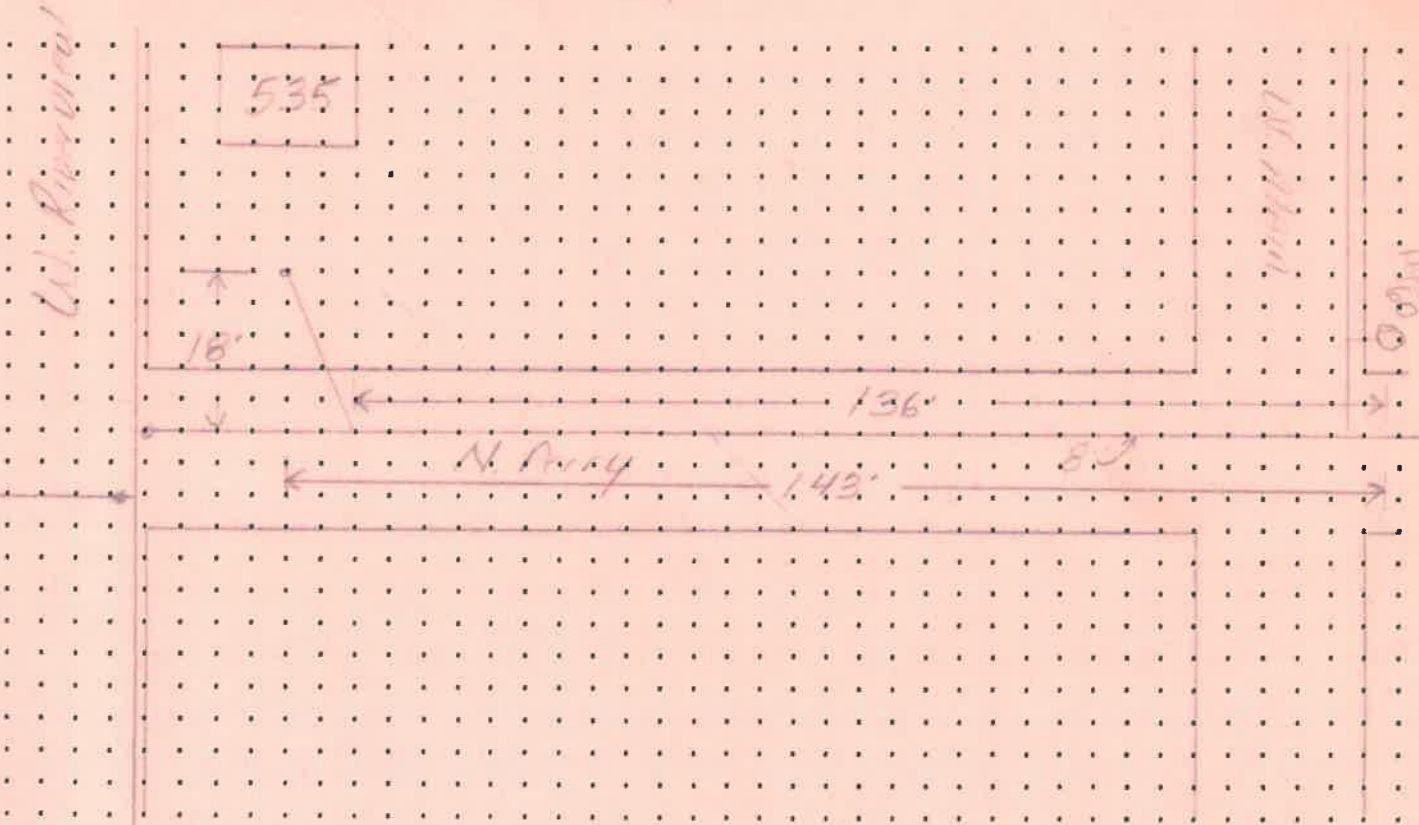

DATE APPROVED: Sept 13, 05 BY: [Signature]