

CITY OF NAPOLEON WATER TAPPING PERMIT FORM

PERMIT #:

ISSUED:

JOB LOCATION: _____

SUBDIVISION NAME: _____ LOT #: _____

OWNER: Engles

ADDRESS: 539 N. Parry

CONTRACTOR: _____ PHONE: _____

TAP SIZE: 1" X 1.5" _____ 2" _____ OTHER _____

AMOUNT PAID: _____ YOKE SIZE: _____


PLUMBING CONTRACTOR: _____ PH: _____

DATE OF TAP: 8-30-05 OLD TAP #: 8829 NEW TAP #: 0519

SIZE AND KIND OF MAIN: 8" C-900

LOCATION OF MAIN: 14' East of West curb DEPTH OF MAIN: 5'

DIST FROM HYDRANT VALVE: 99' S of Hyd⁶⁰ DIST TO CURB STOP FROM CORP: 17'

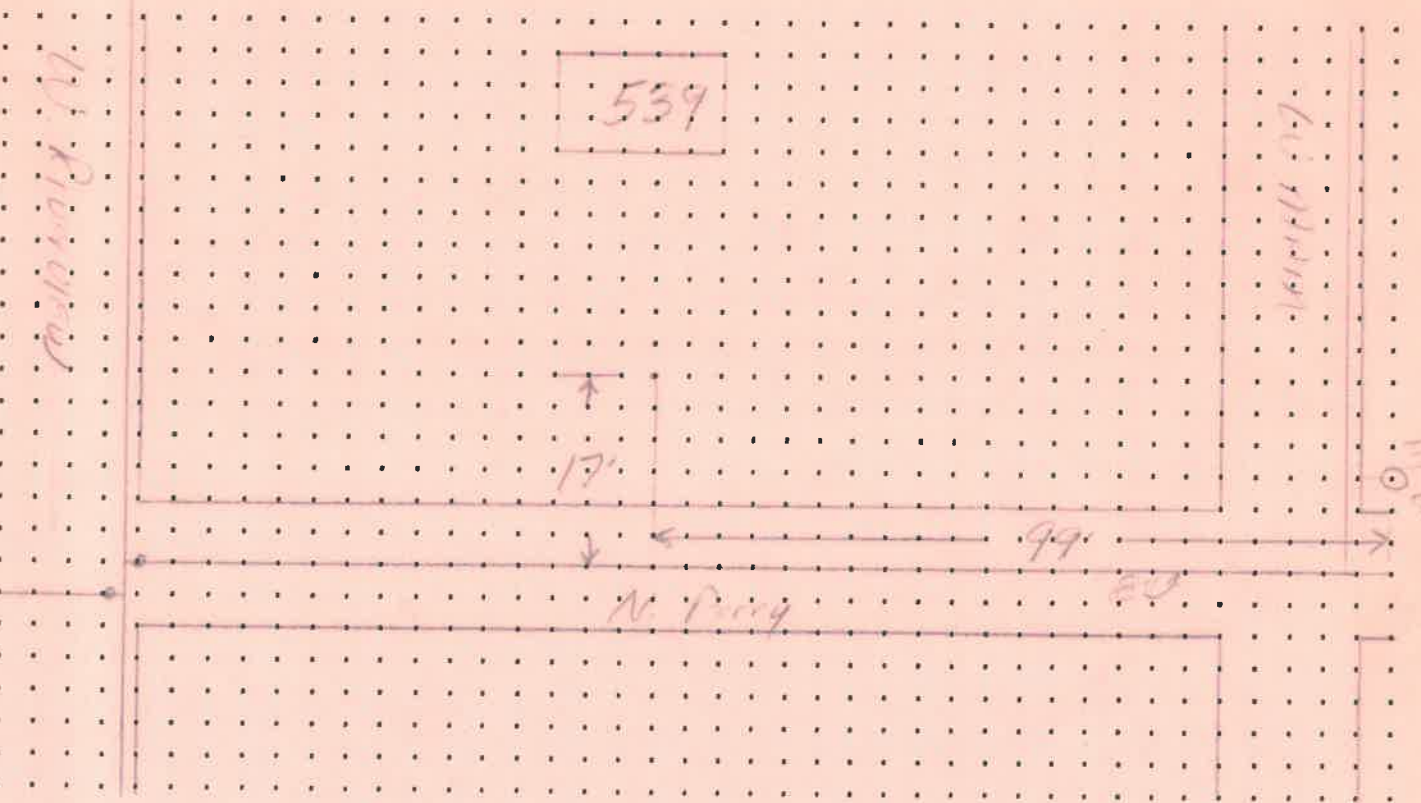

DATE APPROVED: Sept 13, 05 BY: Jeffrey C. Mautz