



SITE PLAN
 1" = 20'

SURVEY REF: VOL. 13, PG. 100
 HENRY CO. ENG. OFFICE

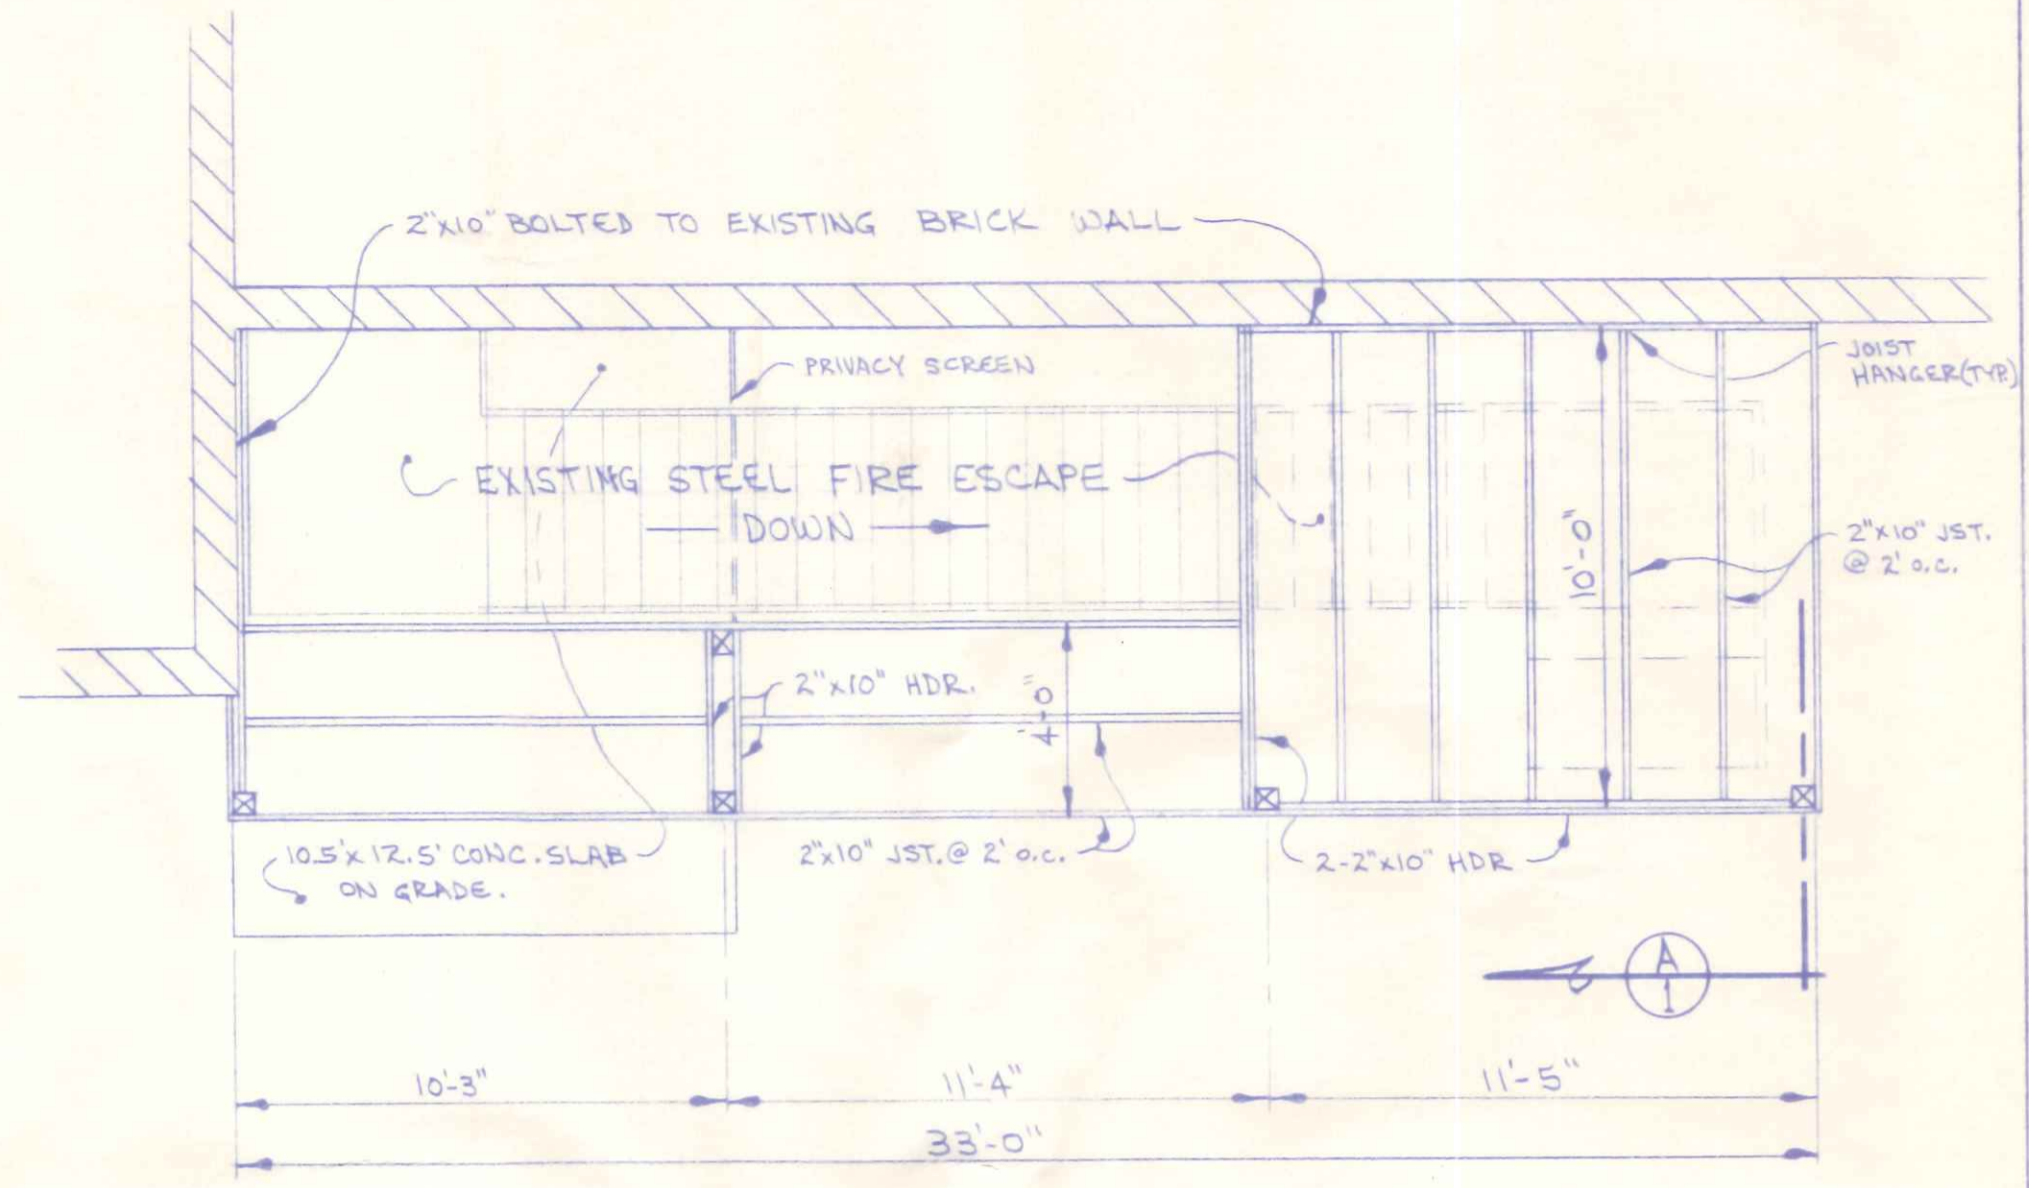


PLAN VIEW
 1/4" = 1'-0"

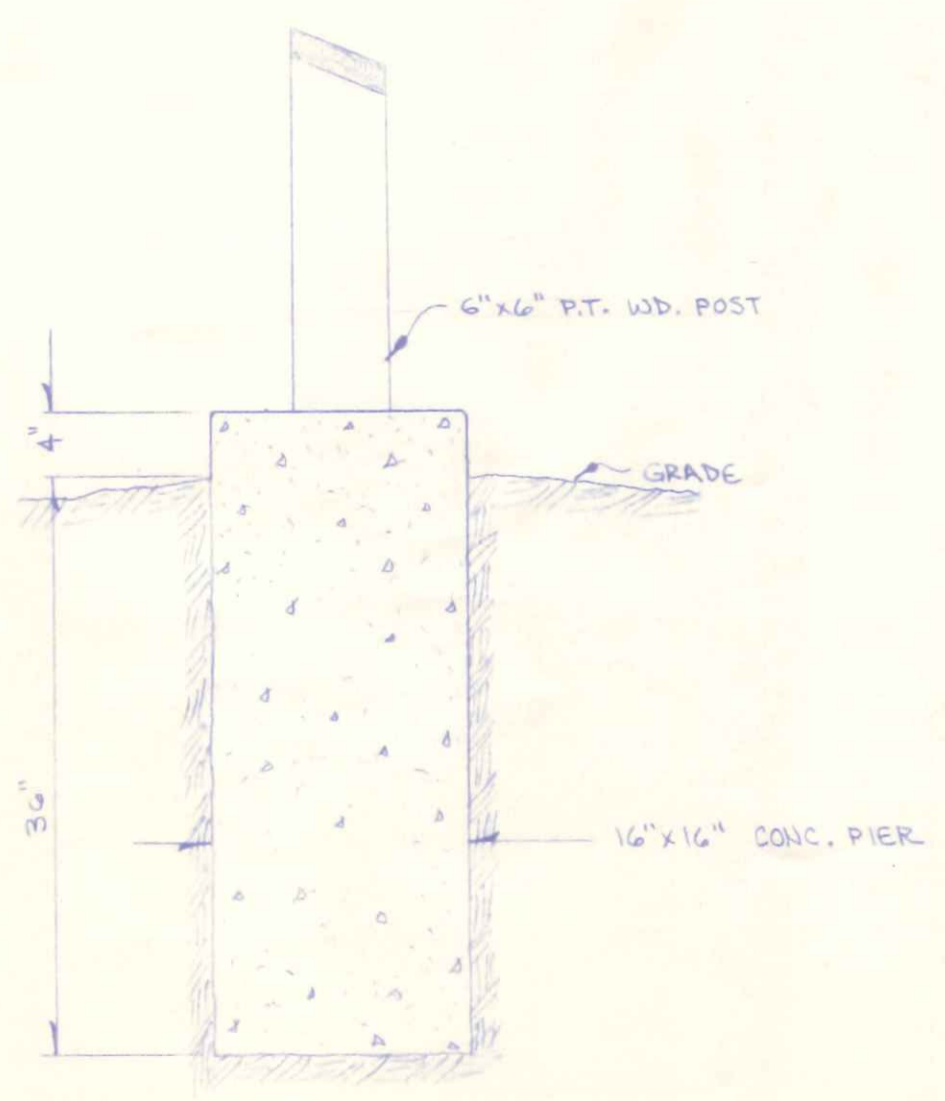


SECTION A-1
 1" = 1'-0"

NOTE: ALL LUMBER USED SHALL BE PRESSURE TREATED TO RESIST DECAY

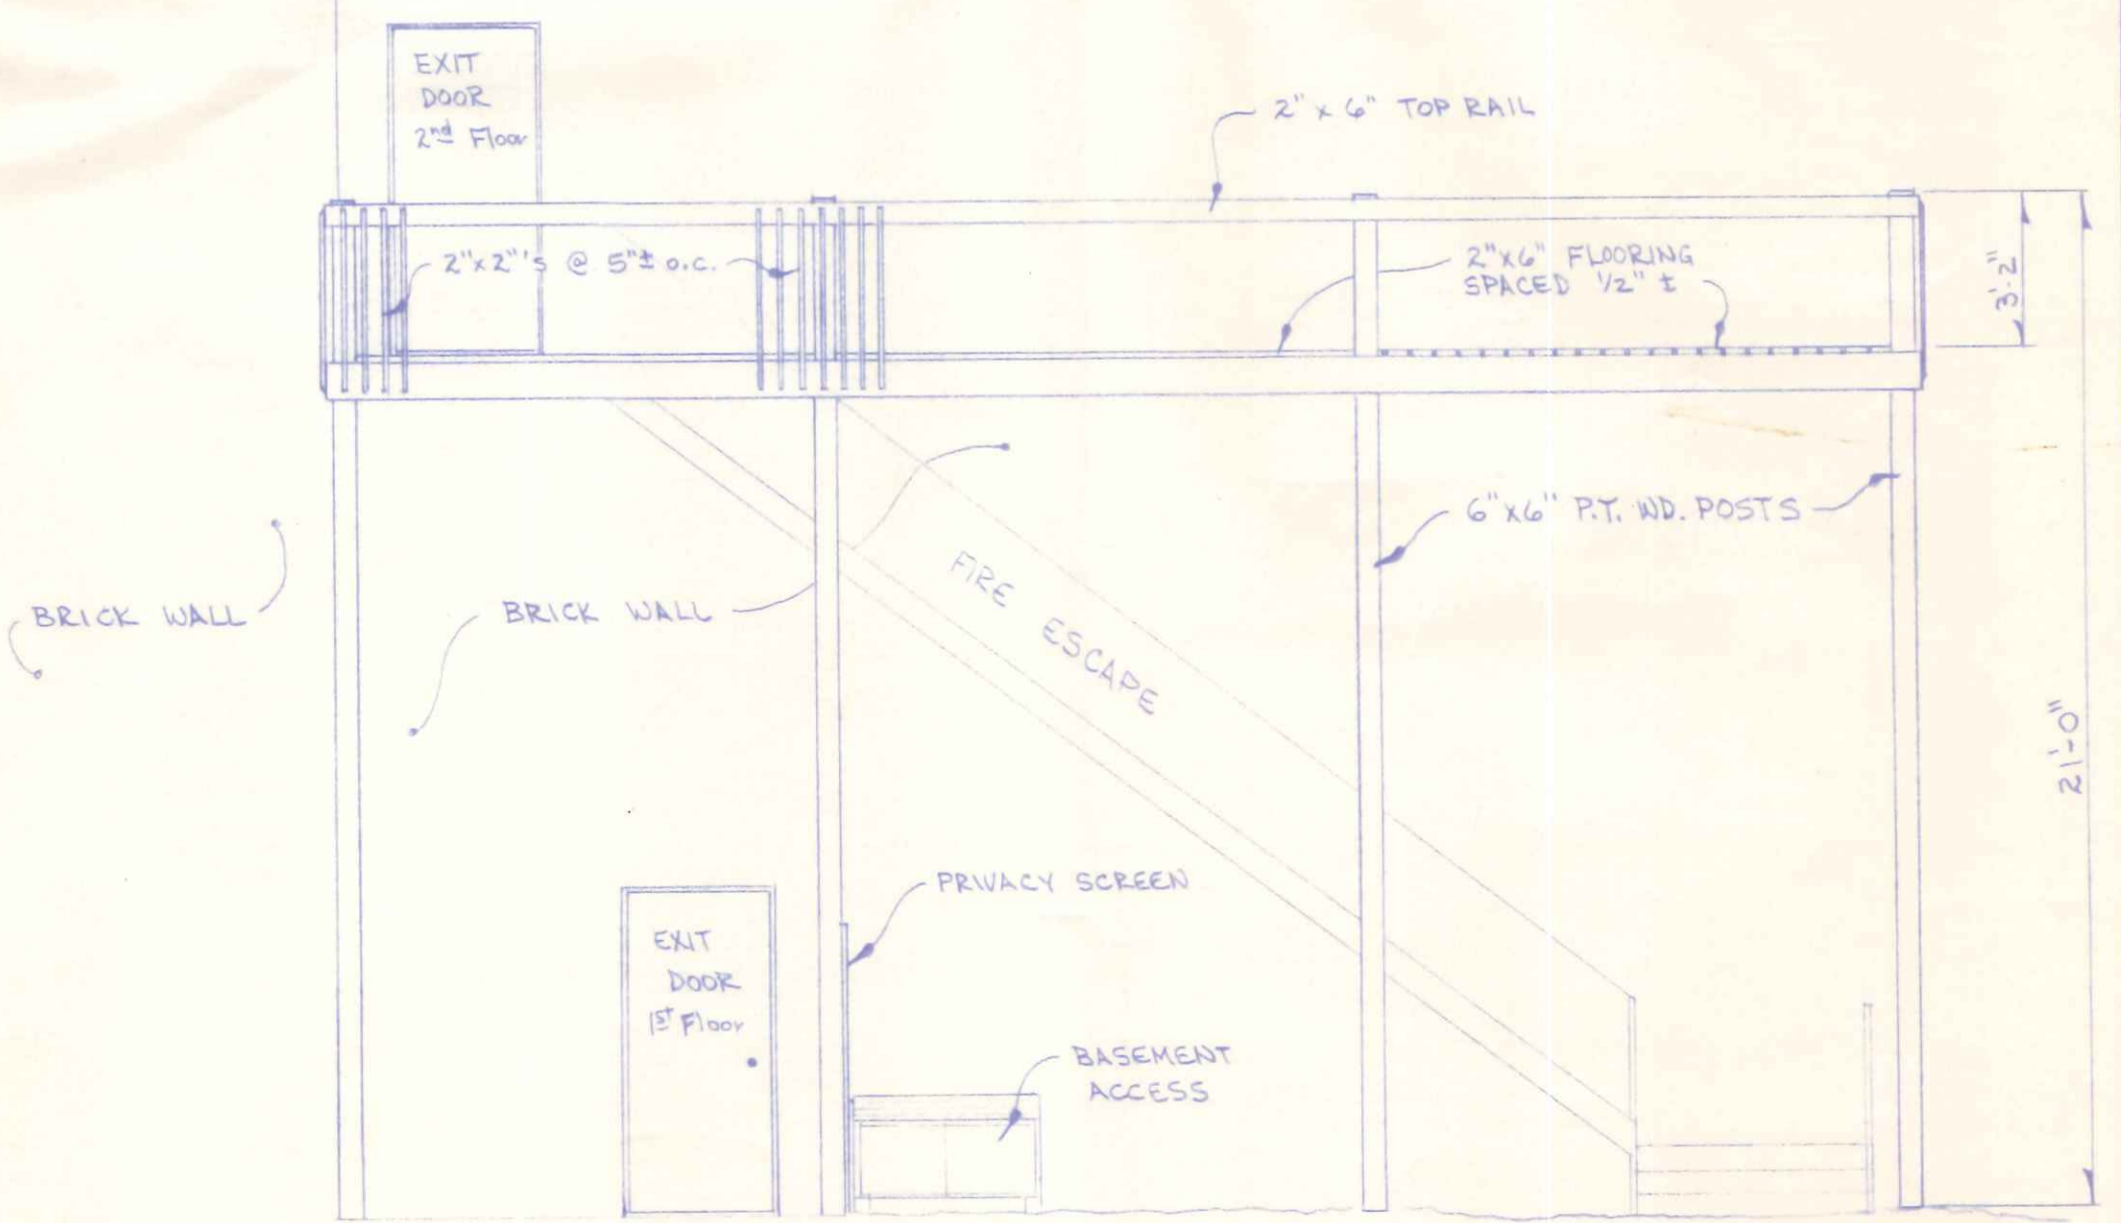


REAR ELEVATION
 1/4" = 1'-0"

601 N. Perry St.

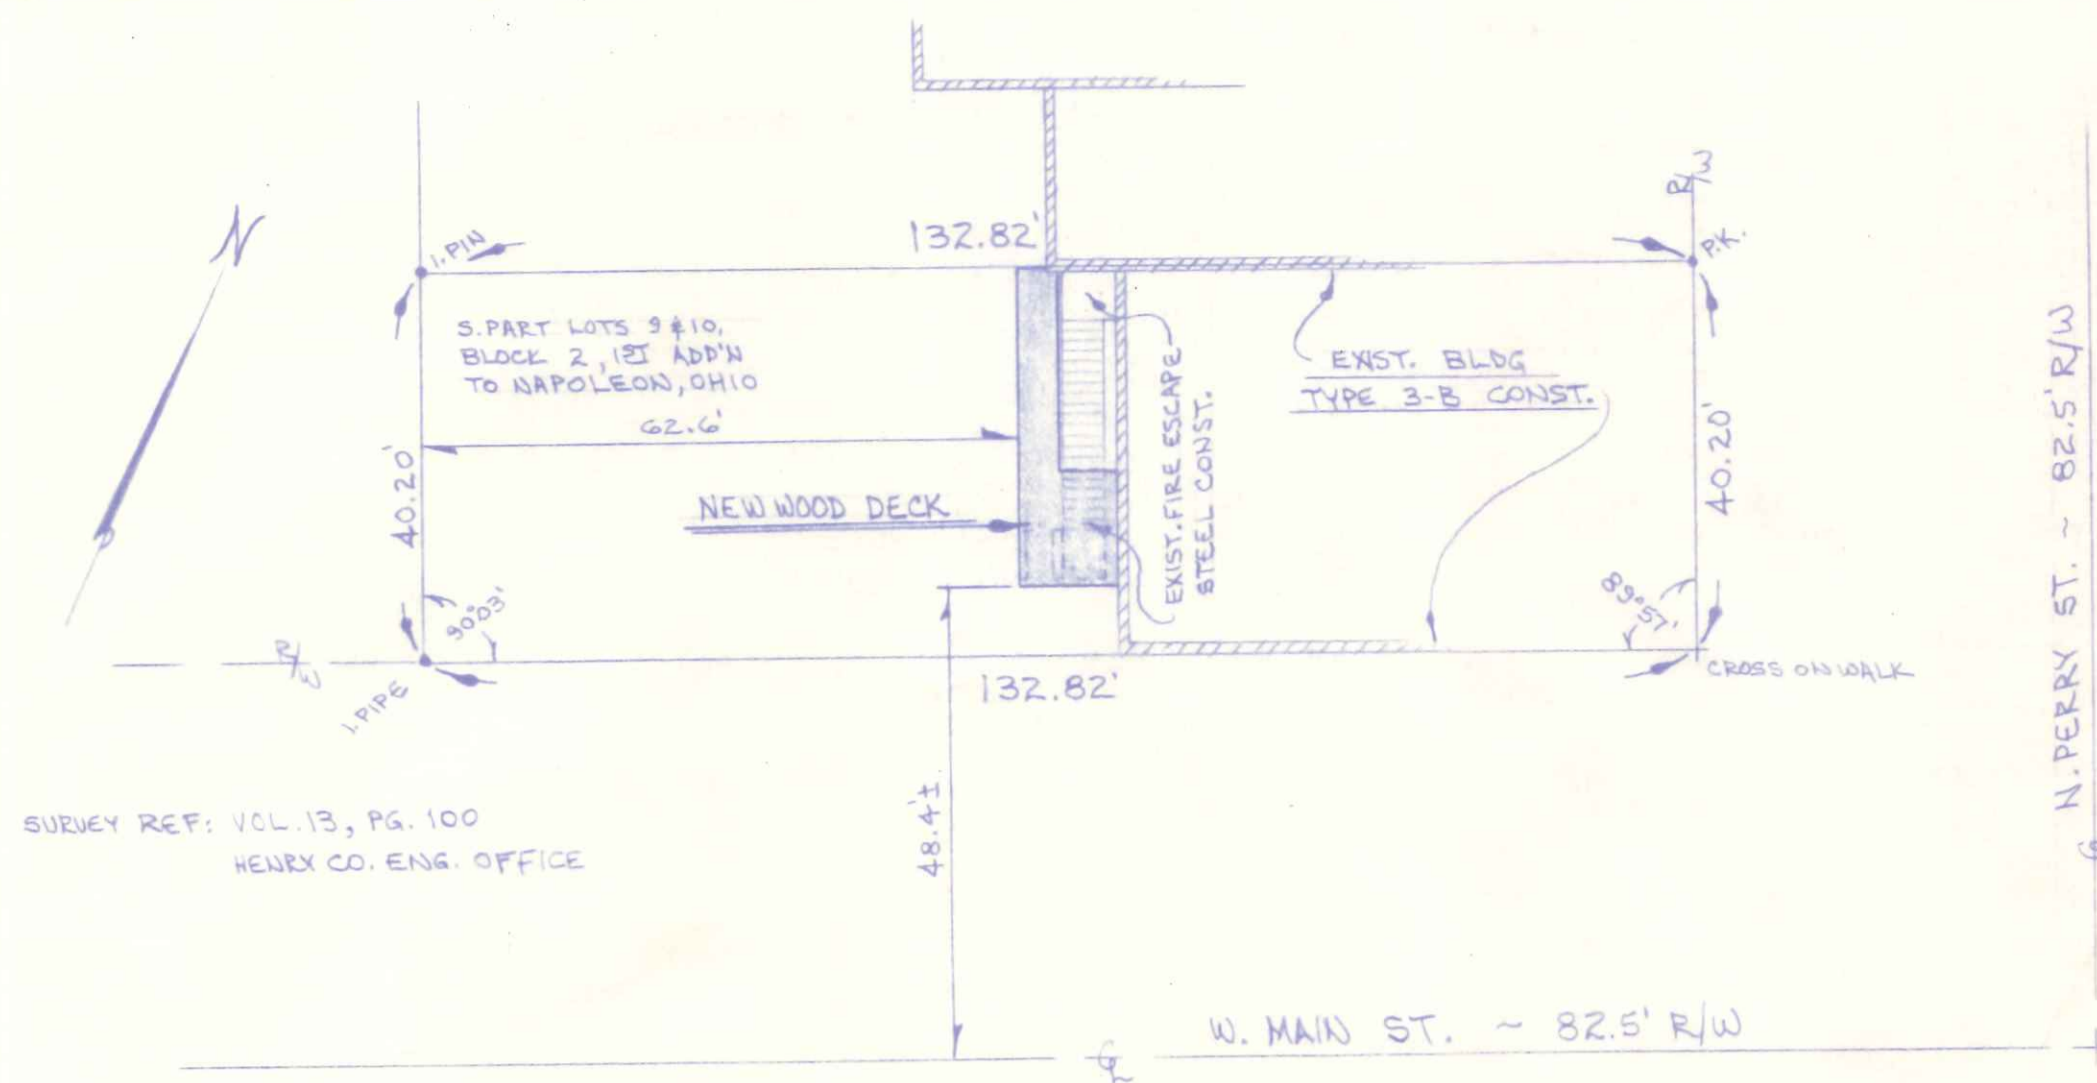


SURVEY REF: VOL. 13, PG. 100
 HENRY CO. ENG. OFFICE

SITE PLAN
 1" = 20'

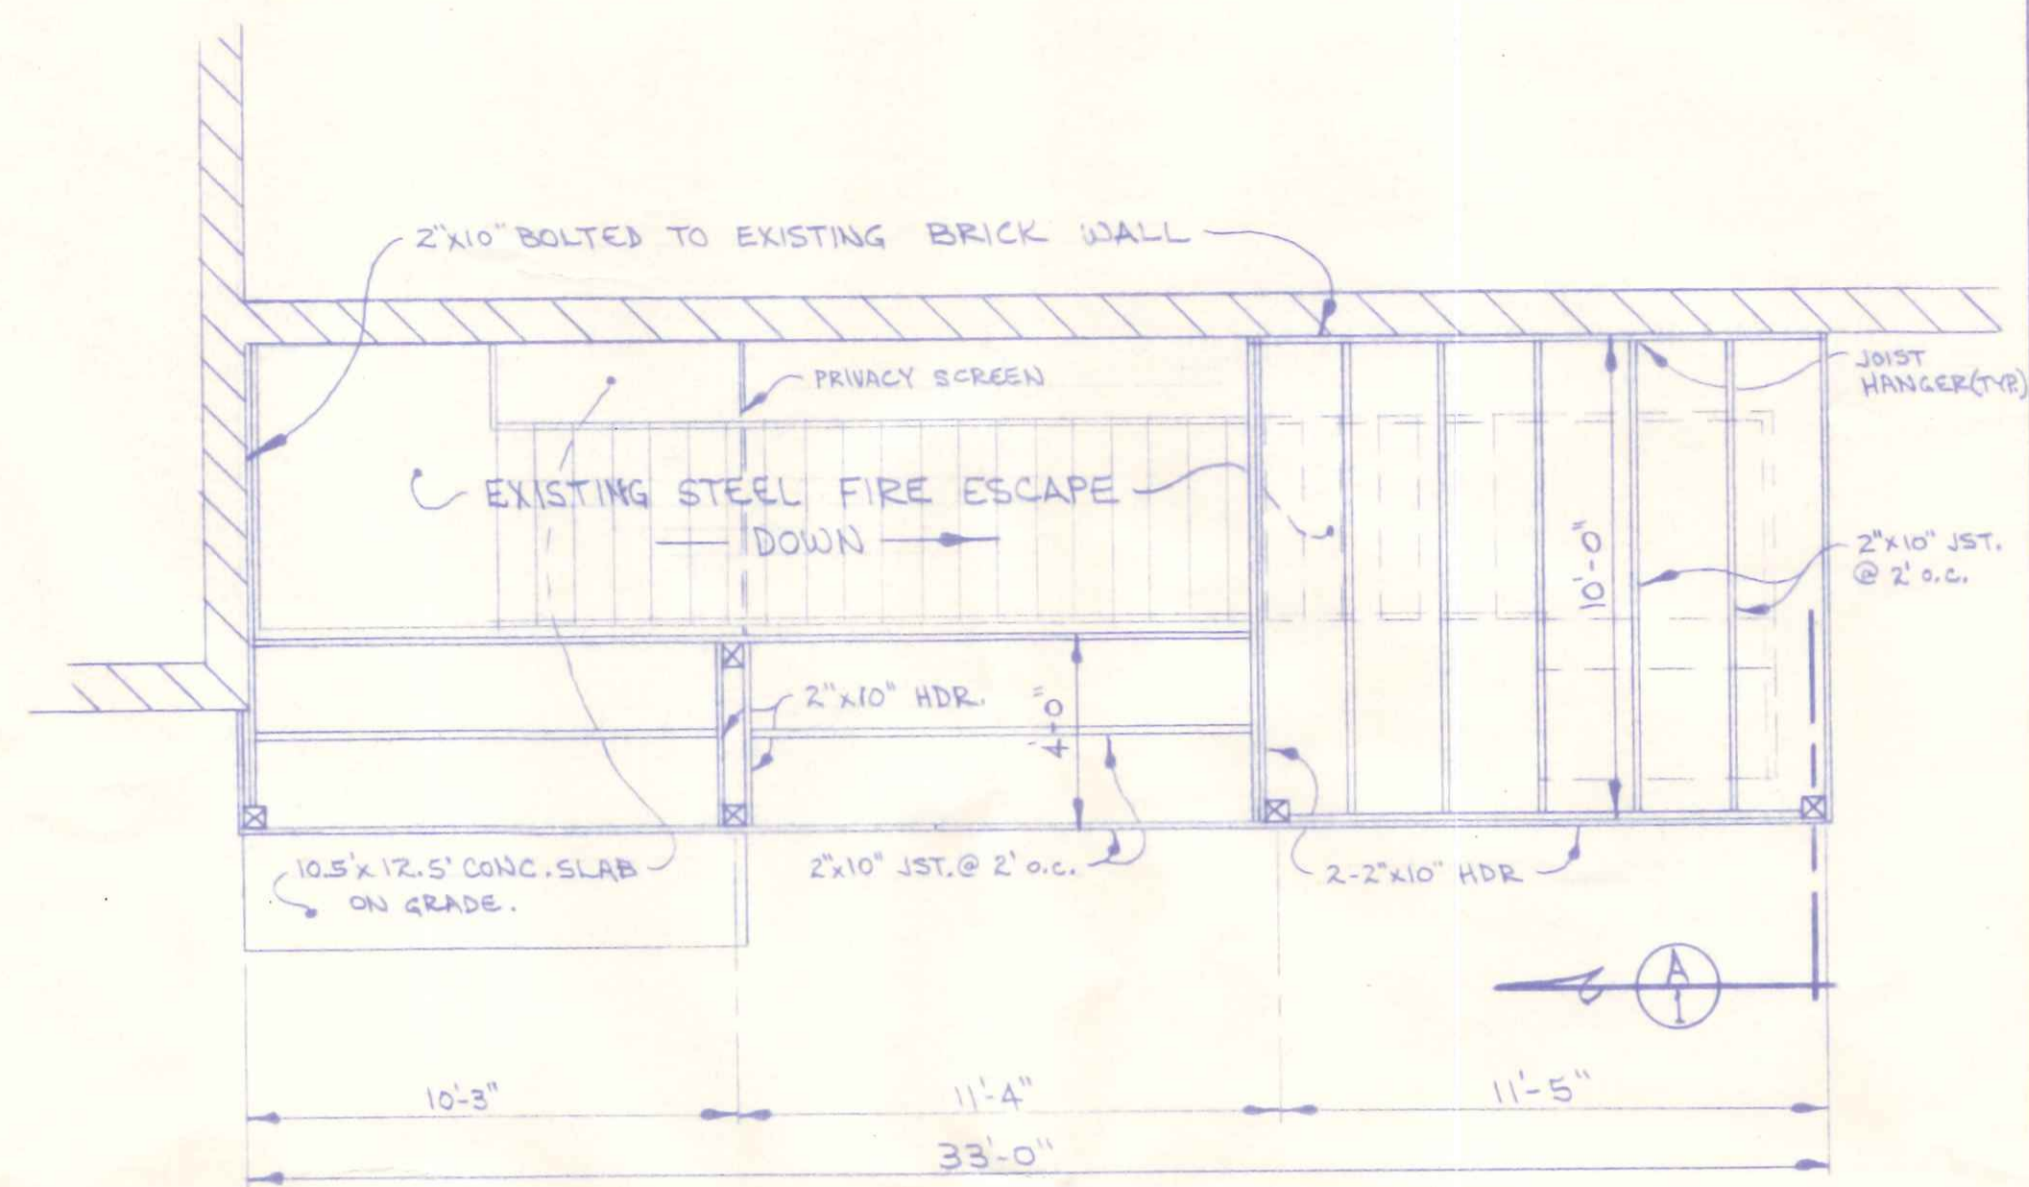


PLAN VIEW
 1/4" = 1'-0"



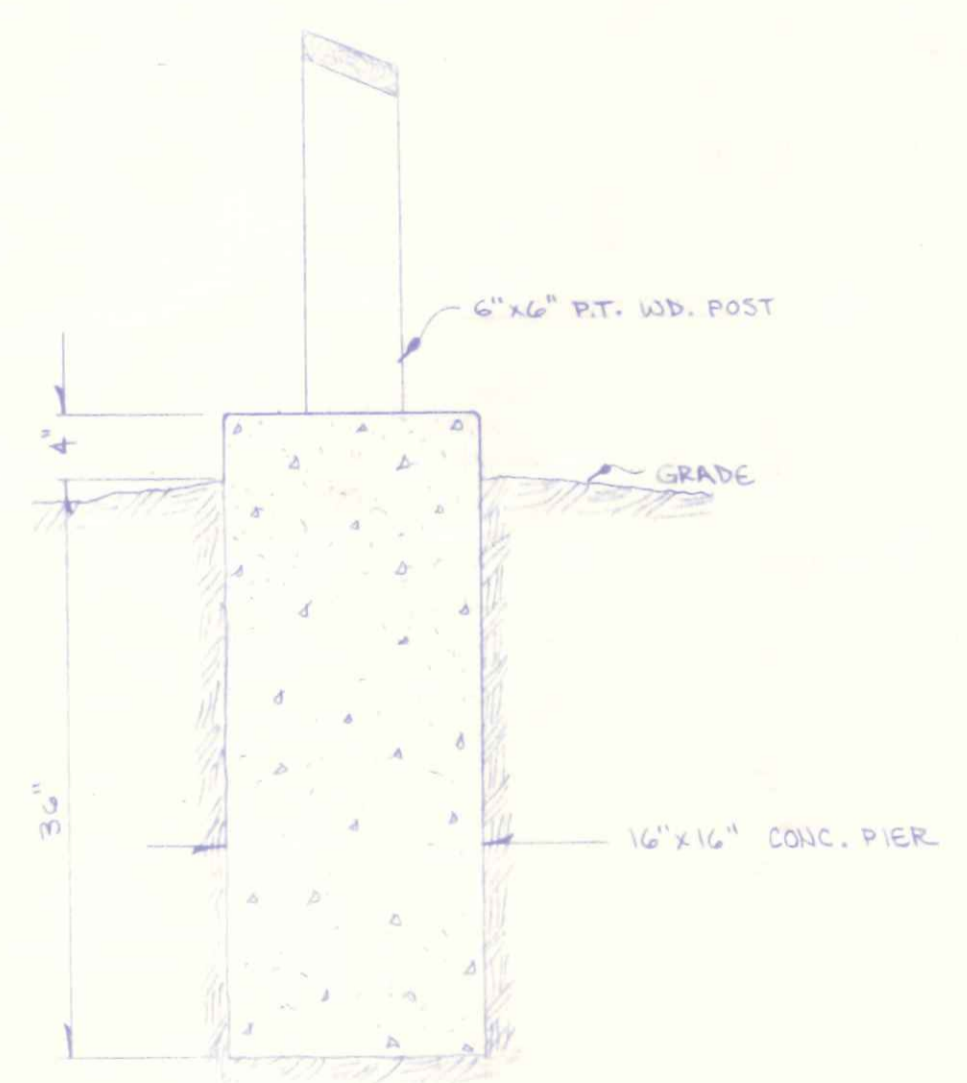


SECTION A-1
 1" = 1'-0"

NOTE: ALL LUMBER USED SHALL BE PRESSURE TREATED TO RESIST DECAY

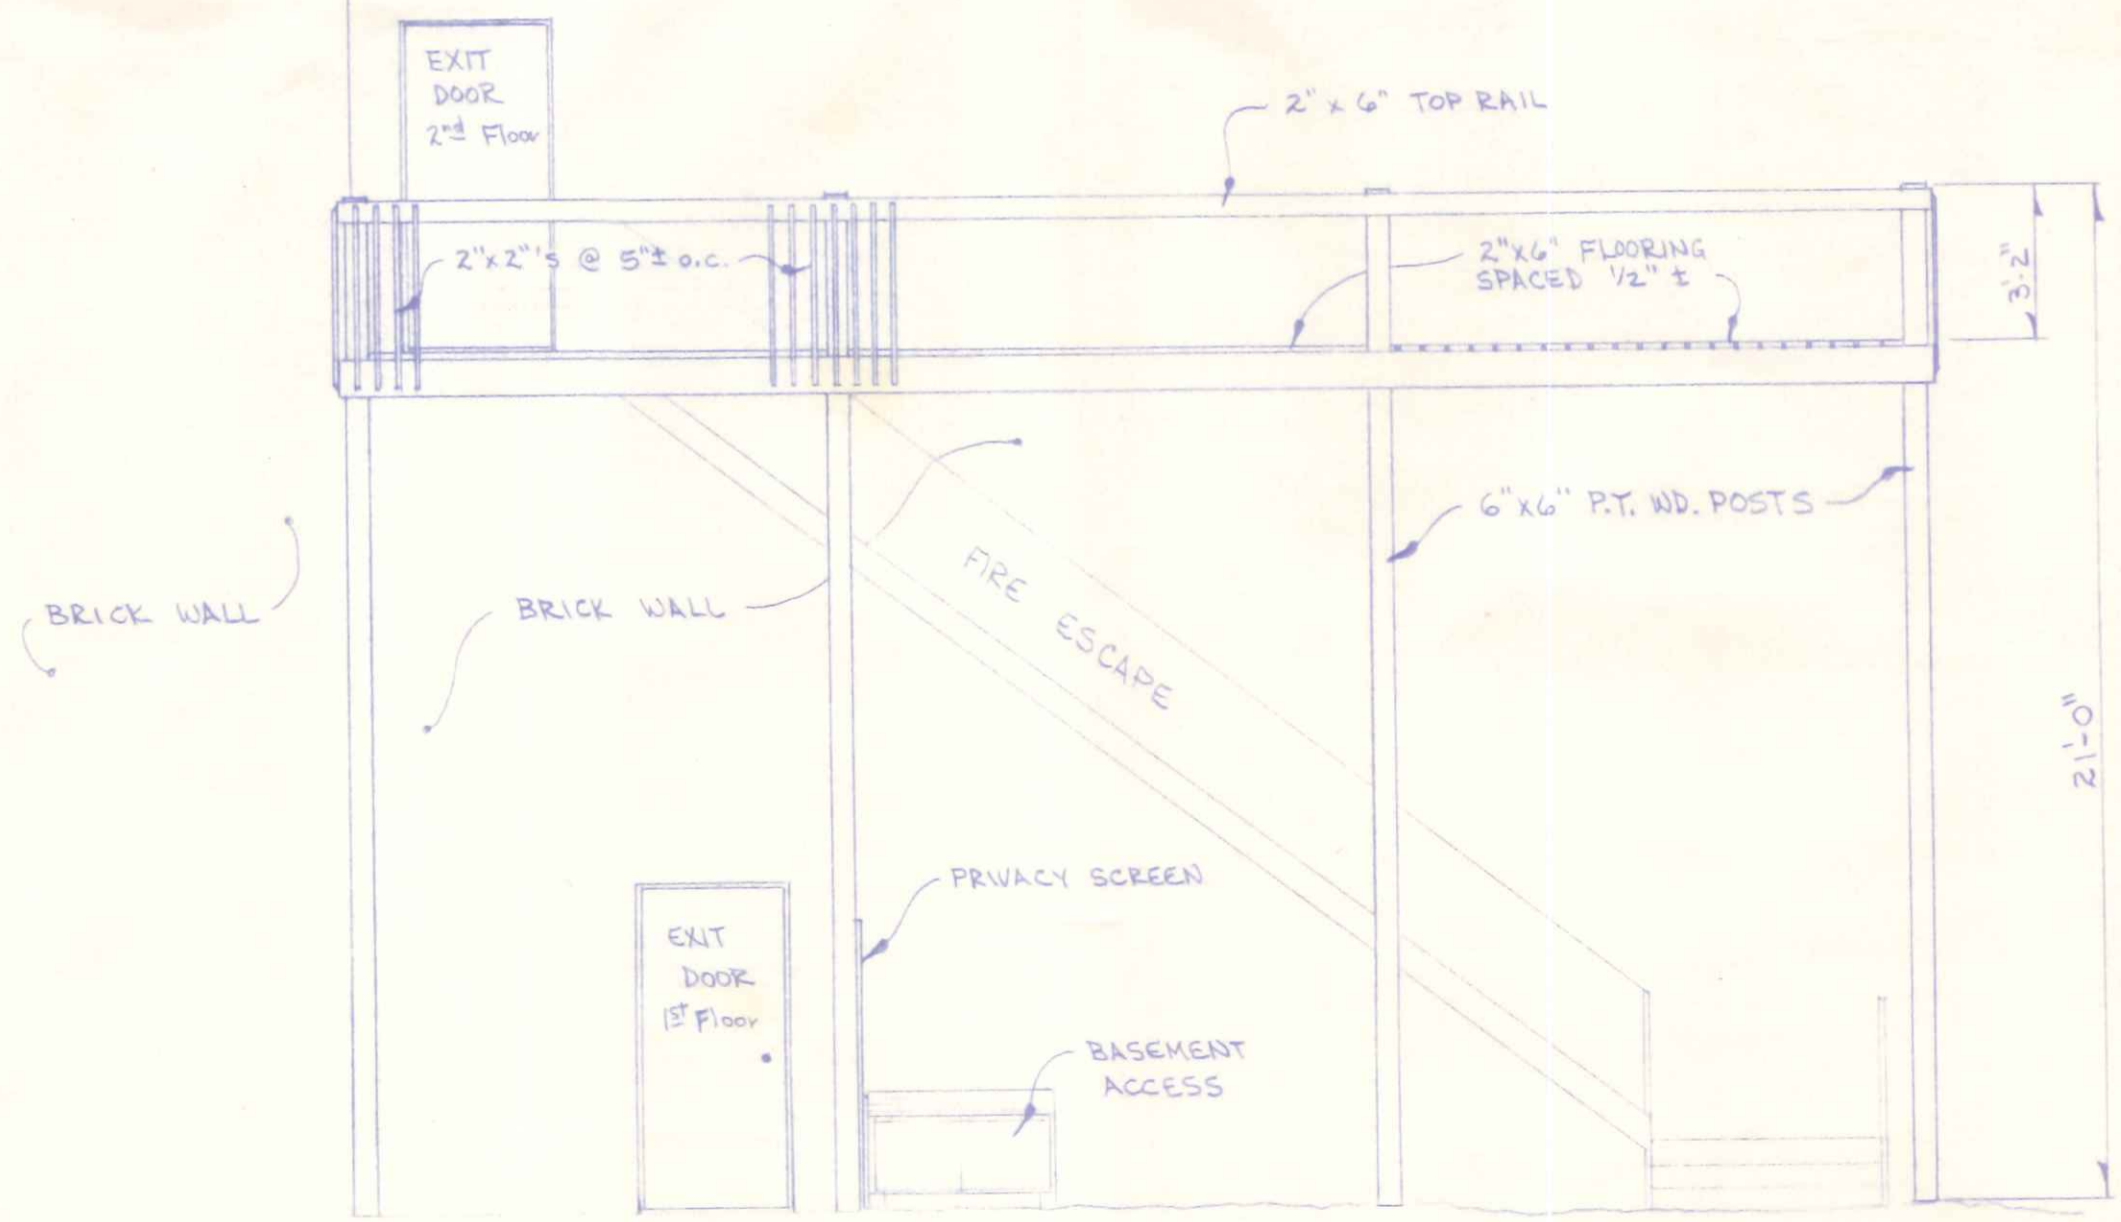

REAR ELEVATION
 1/4" = 1'-0"

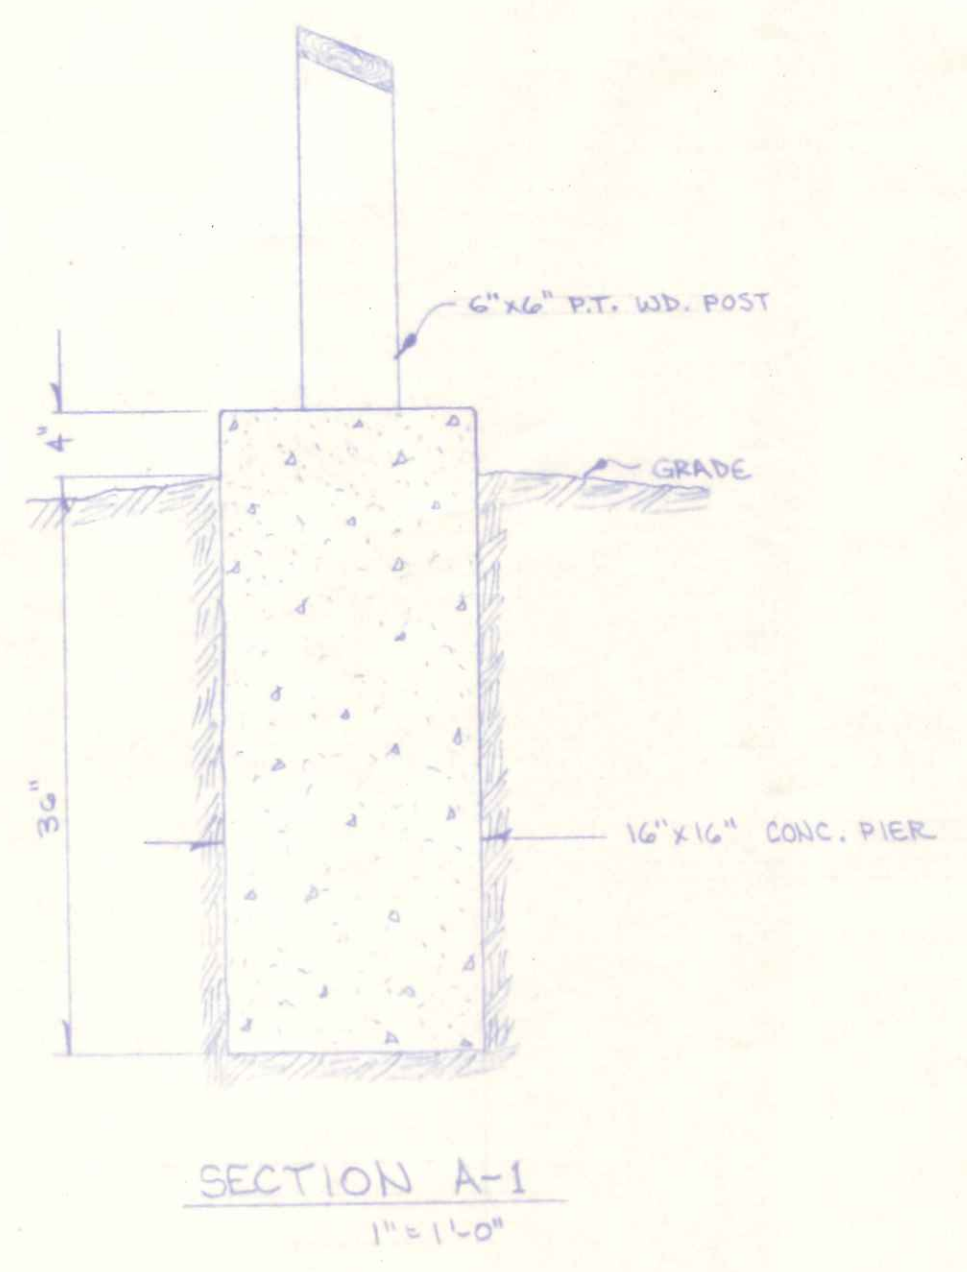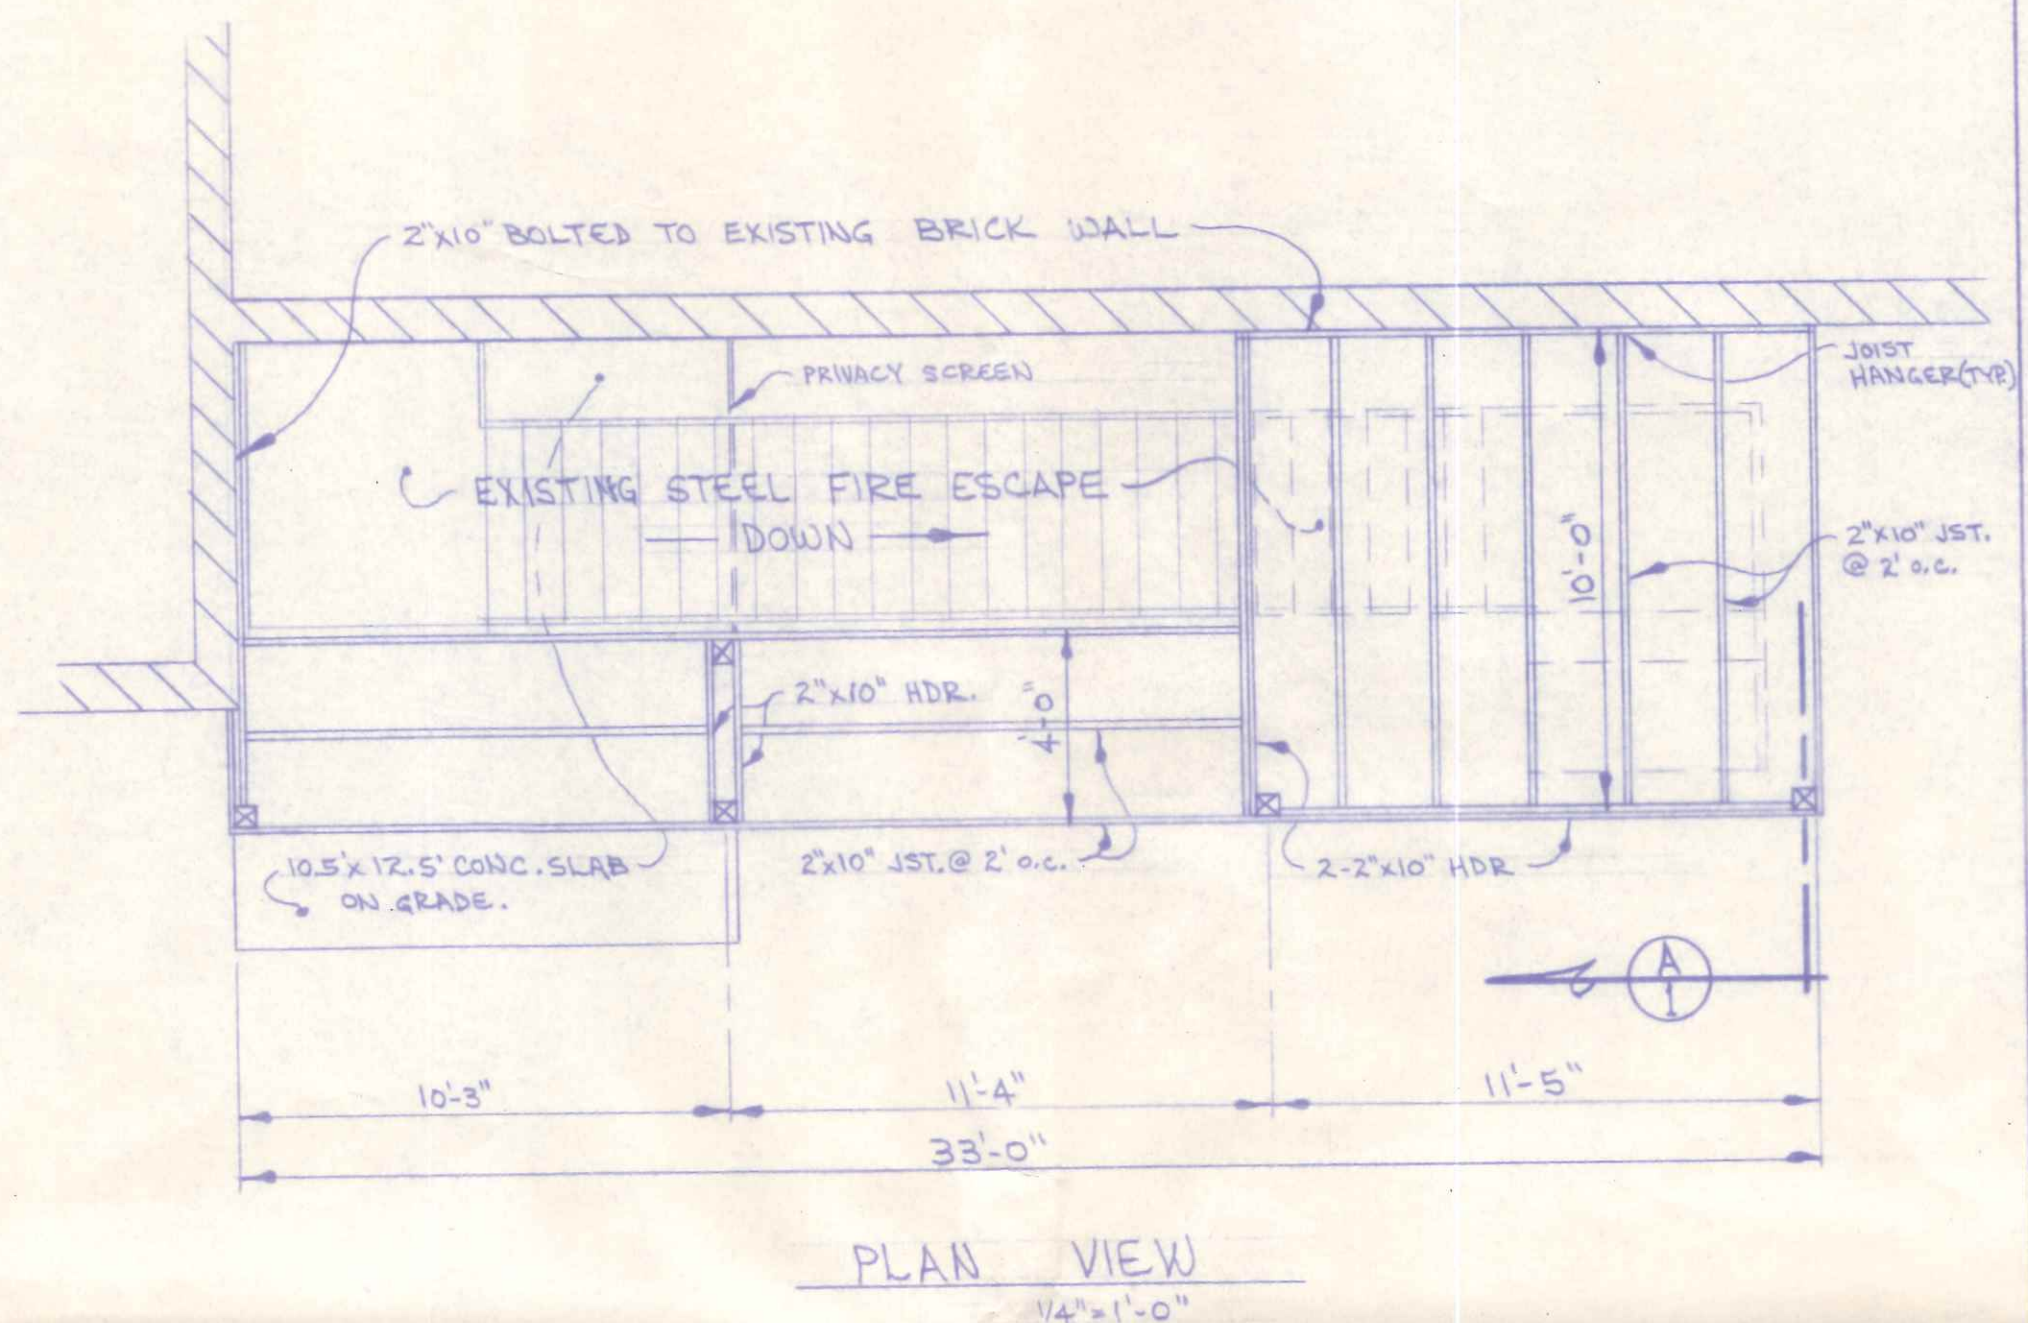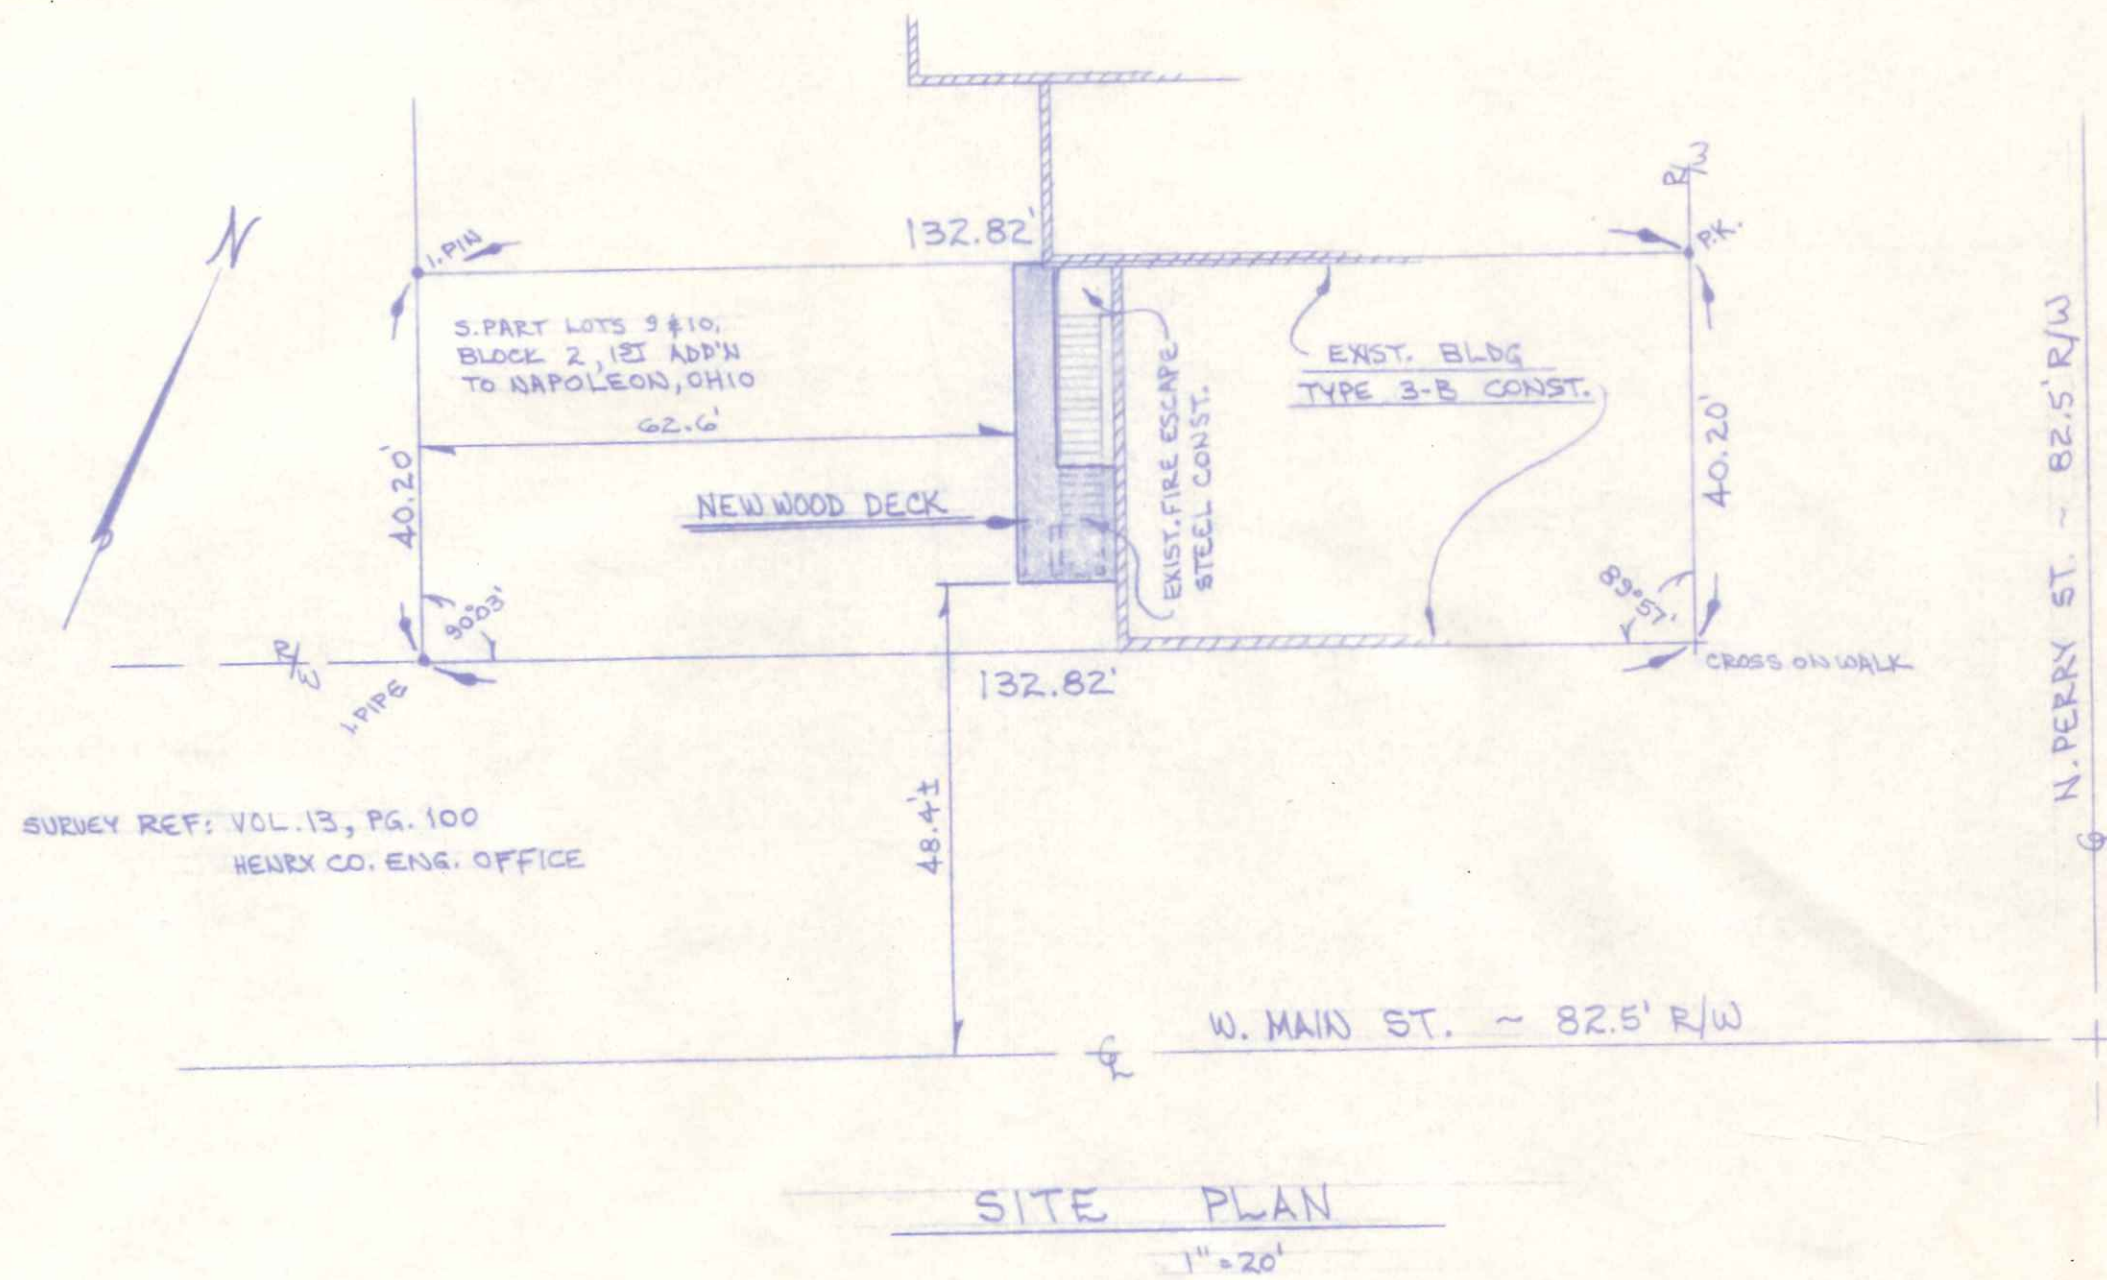

NOTE: ALL LUMBER USED SHALL BE
 PRESSURE TREATED TO RESIST
 DECAY

