

THE CITY OF NAPOLEON

BUILDING & ZONING DEPARTMENT

255 W. RIVERVIEW

(419)592-4010

Sign Permit

Permit Number: SG2009-11

Page 1 of 1

Printed: 11/16/2009

ADDRESS:

701 Perry St. N.

Applicant

Name: Archer Sign Corp
Address: 1917 Henry Ave SW

Approval Date: 11/16/2009
330-455-9995

Owners

Name: PNC Financial Services
Address: PO Box 231
Scranton, PA 18501

Phone: 570-961-7175

Contractors

Contractor Type: Sign

Name: Archer Sign Corp
Address: 1917 Henry Ave SW

Canton, OH 44706

Phone: 330-455-9995

Fees and Receipts:

Number	Description	Amount
FEE2009-620	Sign (Auto)	\$35.00
Total Fees:		\$35.00
RCPT2009-406		\$35.00
Total Receipts:		\$35.00

Sign

APPLICANTS SIGNATURE: _____ DATE: _____

REMINDER: YOU MUST CALL (419)592-4010 FOR AN INSPECTION

SCANNED



CITY OF NAPOLEON
 BUILDING & ZONING DEPARTMENT
 255 W. Riverview Avenue, PO Box 151, Napoleon, OH 43545
 Phone: 419-592-4010 - Fax: 419-599-8393

APPLICATION FOR SIGN PERMIT

LOCATION OF PROPERTY: 701 NORTH PERRY NAPOLEON, OH 43545

OWNER NAME: PNC FINANCIAL SVCS GROUP PHONE: (570) 961-7175

OWNER ADDRESS: P.O. 231 SCRANTON, PA 18501

CONTRACTOR NAME: ARCHER SIGN CORP. PHONE: (330) 455-9995

IS CONTRACTOR REGISTERED WITH THE CITY OF NAPOLEON? YES NO

SIGN INFORMATION

38.00

TYPE: POST WALL GROUND AWNING

DIMENSIONS: 1) 3'-0" x 10'-5" 1) 3'-0" x 10'-5" 1) 11" x 3'-0" = TOTAL S.F. 65.25^{sq ft}

** PLEASE INCLUDE ANY AND ALL SITE PLANS AND PLANS OF ABOVE SIGNS.

FEES:

\$35.00 BASE UP TO 50 S.F. OF SIGN, PLUS \$0.20 PER ADDITIONAL S.F., NOT TO EXCEED \$150.00

\$5.00 FLAT FEE FOR TEMPORARY SIGNS, TEMPORARY SPECIAL EVENT SIGNS, AND PORTABLE SIGNS OTHER THAN THOSE EXEMPT FROM FEE. (SEE BELOW)

NO FEE REQUIRED FOR TEMPORARY AND EASILY REMOVABLE 1ST AMENDMENT SIGNS, OR SIGNS RELATED TO RELIGIOUS OR CHARITABLE CAUSES OR EVENTS.

Joe Scarborough
 APPLICANTS SIGNATURE

9/25/09
 DATE



SignCHART

Action Log Off Add Favorite

002205 / 0012018412 / 8403 / 002205 / Napoleon Main / 701 North Perry / Napoleon, OH 43545 SITE PLANS: EXTERIOR [Print Book](#) [Status Pa](#)

Recommendations

P	No	Type
<input type="checkbox"/>	P001	W-30
<input type="checkbox"/>	P002	W-30
<input type="checkbox"/>	P003	WP-1
<input type="checkbox"/>	V001	V-2B
<input type="checkbox"/>	V002	V-2B
<input type="checkbox"/>	W001	Custom
<input type="checkbox"/>	W002	RW-4



ISSUES
COMMENTS

NATIONAL CITY CONVERSION

Category	Found Exterior Sign
Sign Number	P001
Existing Sign Type	Wall Cabinet
Face Material	Formed Plastic
Construction	Vinyl
Height Above Grade	186" Est
Face Height	48" Est
Face Width	72" Est
Depth	8" Est
Illuminated	Internally Illuminated
Electrical	Power less than 8'-0

NATIONAL CITY CONVERSION

Category	Exterior Signs
Sign Number	P001
Sign Type	W-30
Action Code	Remove & Replace
Description	Wall Sign - 31.25 sq. ft.
Face Height	3'-0"
Face Width	10'-5"
Overall Height	
Illuminated	Yes
Message A	
Message B	
Comments	

Restoration Notes Patch and repair existing wall surface to like new condition. Repaint to match existing color finish. For brick or stone walls fill holes with matching silicone. Power wash wall if required. Install new signage using existing primary electrical. Verify if additional circuits are required for new sign. Field verify dimensions of space shown in photo morph prior to fabrication to verify if specified sign will fit in area. See control documents for product specification and master agreement for removal & installation requirements.

Information

Recommendations

Site Plans

Photos

Projects

Reports

Documentation

Site Search

FIND



SignCHART

Action Log Off Add Favorite

002205 / 0012018412 / B403 / 002205 / Napoleon Main / 701 North Perry / Napoleon, OH 43545 SITE PLANS: EXTERIOR [Print Book](#) [Status Pa](#)

Recommendations

Exterior Signs

P	No	Type
<input type="checkbox"/>	P001	W-30
<input type="checkbox"/>	P002	W-30
<input type="checkbox"/>	P003	WP-1
<input type="checkbox"/>	V001	V-2B
<input type="checkbox"/>	V002	V-2B
<input type="checkbox"/>	W001	Custom
<input type="checkbox"/>	W002	RW-4

<- Previous P002 Next ->



ISSUES COMMENTS

NATIONAL CITY CONVERSION

Category	Found Exterior Sign
Sign Number	P002
Existing Sign Type	Wall Cabinet
Face Material	Formed Plastic
Construction	Vinyl
Height Above Grade	186" Est
Face Height	48" Est
Face Width	72" Est
Depth	8" Est
Illuminated	Internally Illuminated
Electrical	Power less than 8'-0

NATIONAL CITY CONVERSION

Category	Exterior Signs
Sign Number	P002
Sign Type	W-30
Action Code	Remove & Replace
Description	Wall Sign - 31.25 sq. ft.
Face Height	3'-0"
Face Width	10'-5"
Overall Height	
Illuminated	Yes
Message A	
Message B	
Comments	

Restoration Notes Patch and repair existing wall surface to like new condition. Repaint to match existing color finish. For brick or stone walls fill holes with matching silicone. Power wash wall if required. Install new signage using existing primary electrical. Verify if additional circuits are required for new sign. Field verify dimensions of space shown in photo morph prior to fabrication to verify if specified sign will fit in area. See control documents for product specification and master agreement for removal & installation requirements.

Information

Recommendations

Site Plans

Photos

Projects

Reports

Documentation

Site Search

FIND

SignCHART



Action Log Off Add Favorite

002205 / 0012018412 / B403 / 002205 / Napoleon Main / 701 North Perry / Napoleon, OH 43545 SITE PLANS: EXTERIOR

Print Book Status Page

Recommendations

Exterior Signs

P	No	Type
<input checked="" type="checkbox"/>	P001	W-30
<input checked="" type="checkbox"/>	P002	W-30
<input checked="" type="checkbox"/>	P003	WP-1
<input checked="" type="checkbox"/>	V001	V-2B
<input checked="" type="checkbox"/>	V002	V-2B
<input checked="" type="checkbox"/>	W001	Custom
<input checked="" type="checkbox"/>	W002	RW-4



NATIONAL CITY CONVERSION

Category	Found Exterior Sign
Sign Number	P003
Existing Sign Type	
Face Material	
Construction	
Height Above Grade	
Face Height	
Face Width	
Depth	
Illuminated	
Electrical	

NATIONAL CITY CONVERSION

Category	Exterior Signs
Sign Number	P003
Sign Type	WP-1
Action Code	New
Description	Wall Plaque 2.75 sq.ft.
Face Height	11"
Face Width	3'-0"
Overall Height	
Illuminated	No
Message A	
Message B	
Comments	Mount new wall plaque to the right of doors.
Restoration Notes	Field verify dimensions of space shown in photo morph prior to fabrication to verify if specified sign will fit in area - refer to Control Documents. ***Change sign height if required. See control documents for product specification and master agreement for installation requirements.

ISSUES COMMENTS

Information

Recommendations

Site Plans

Photos

Projects

Reports

Documentation

Site Search **FIND**

EnCon Services, Inc.

Sign Design Calculations

Job Description
 PNC Bank
 701 North Perry
 Napoleon, Ohio
 11" x 36" Door Plaque
 Design per 2007 Ohio Building Code
 ASCE 7-05

PREPARED BY: EnCon Services, Inc.
 2272 Jaudon Road
 Dover, FL 33527
 813-655-3373
 F 813-655-9814

Aaron Biedenbach, P.E.
 FL PE #52949, FL EB 9394
 OH PE 60756, OC #01893
 KY PE #20281, P #2463
 IN PE #PE 19600322
 FL CBC #060535, QB #22527

Design Specifications

Importance Factor	1
Kzt	1
Exposure Factor	C
Kd	1
Kz	0.98
V	90 (mph)
GCp-GCpi	1.28 Zone 4, H < 60 Feet
Wind Pressure	26.0 (psf)

Sign Information	
Height	0.92 (ft)
Width	3.00 (ft)
Thickness	0.08 (ft)
Distance grade to top	30 (ft)

Wind Shear Force 1.91 (lb)
 Weight of Sign 27.6 (lb)

Total Shear Force = 27.67 (lb)

Total Tension Force = 71.79 (lb)



	Required	Provided
Fastener size (Nominal)	3/16" or #12	3/16" or #12
Minimum number of fasteners	4	4
Shear Force per fastener (lb)	6.9	147
Tension Force per fastener (lb)	17.9	80


Combination Tension and Shear ratio **0.27 < 1 O.K.**

THREADED ROD THROUGH WALL IS PREFERRED IN ALL INSTANCES. IF IT IS NOT POSSIBLE TO USE THREADED ROD, SEE CHART BELOW FOR APPROPRIATE ANCHOR SELECTION. SIZE AND NUMBER REQUIRED ARE NOTED IN THE CHART ABOVE.

WALL STRUCTURE	ANCHOR TYPE
EIFS OVER 5/8" PLYWOOD	#12 X 3" LONG SCREW THROUGH PLYWOOD
CONCRETE, BRICK	3/16" DIA. MASONRY SCREW (1-1/2" EMBEDMENT)

ALL ANCHORS SHALL BE CHOSEN AND PLACED IN ACCORDANCE WITH MANUFACTURERS INSTALLATION INSTRUCTIONS

PNC BANK
701 NORTH PERRY
NAPOLEAN, OHIO

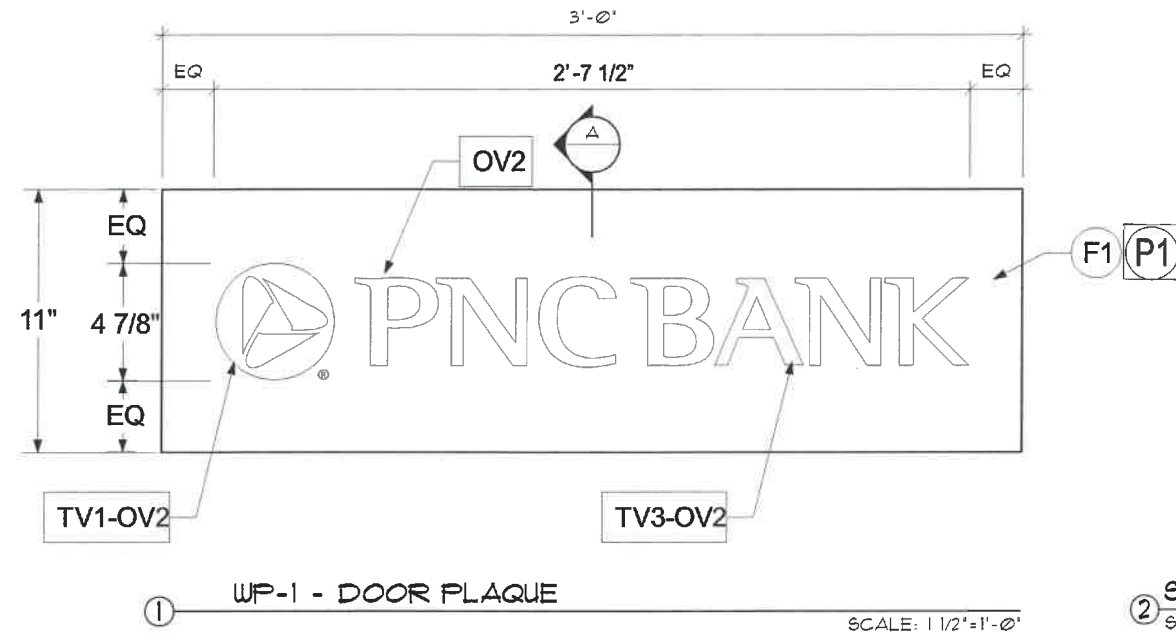


① WP-1 - DOOR PLAQUE
SCALE: 1 1/2"=1'-0"


② SIDE VIEW
SCALE: 1 1/2"=1'-0"

F5 MOUNTING HARDWARE: (4) ANCHORS REQUIRED
#12 x 3" LONG SCREWS INTO 5/8" PLYWOOD OVER STUD FRAMED WALL
OR 3/16" DIA. TAPCON MASONRY SCREWS INTO CONCRETE OR BRICK WALL (1-1/2" EMBEDMENT)

#8 SCREWS EVERY 18"

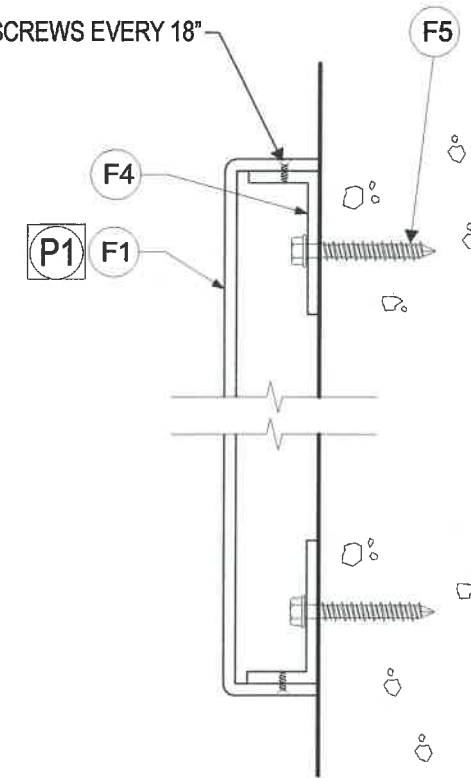

③ DETAIL
SCALE: 6"=1'-0"

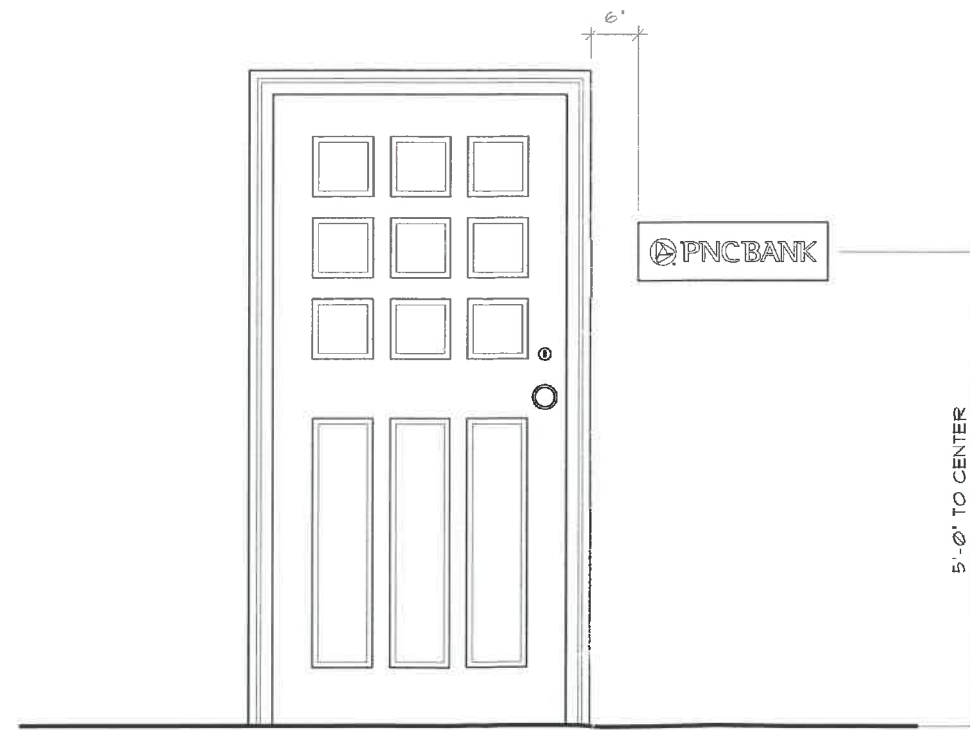

④ TYPICAL INSTALLATION
SCALE: 1/2"=1'-0"


SIGN MOUNTING HEIGHT TO BE 30FT MAXIMUM
ALL ANCHORS SHALL BE CHOSEN AND PLACED IN ACCORDANCE
WITH MANUFACTURERS INSTALLATION INSTRUCTIONS

DESIGN PARAMETERS:
2007 OHIO BUILDING CODE
WIND SPEED DATA
1. BASIC WIND SPEED = 90 MPH
(3 SEC. GUST)
2. WIND IMPORTANCE FACTOR 1.0
3. WIND EXPOSURE C
4. INTERNAL PRESSURE COEF. N/A
5. COMPONENT AND CLADDING N/A

DOOR PLAQUE
SCALE: NOTED

F1 FABRICATION NOTES P1 PAINT NOTES
V1 VINYL COLORS E1 ELECTRICAL NOTES

TOTAL SQFT= 2.75'	
PART # PNCWP1RET	
ESTIMATE # 65603	
FABRICATION NOTES	
1) .125" PAN FORMED ALUM. 2) WHITE VINYL COPY 'PNC WEALTH MANAGEMENT' 3) ORANGE VINYL OVER WHITE 'POWERLINK' 4) 3/4"x1 1/2"x.125" ALUM ANGE MOUNTING CLIPS 5) WALL FASTENERS - AS NOTED 6) X	
PAINT COLORS	
1) BLUE MATTHEWS MP31479 2) LIGHT ENHANCEMENT MATTHEWS MP74200SP ZAP WHT 3) ORANGE MATTHEWS MP01229 4) SILVER METALLIC MATTHEWS MP18101 5) LT BLUE MATTHEWS MP23162 6) WHITE MATTHEWS MP6425SP HIGH HIDE	
TRANSLUCENT VINYL COLORS	
1) ORANGE ARLON 2500-2919 2) WHITE ARLON 2500-20 3) LT BLUE ARLON 2500-2869 4) DIFFUSER ARLON 5500-30 5) X 6) X	
OPAQUE VINYL COLORS	
1) BLUE ARLON 2914 DUAL COLOR (PERF) 2) WHITE ARLON 2100-02 3) REFLECTIVE WHITE ARLON 2400-02 4) X 5) X 6) X	
GENERAL NOTES:	
- ALL PAINTS TO BE TWO-PART POLY-URETHANE BY MATTHEWS. SATIN FINISH. - ALL FILM TO BE ARLON UNLESS OTHERWISE STATED. - ALL STEEL COMPONENTS TO BE PRIMED WITH ZINC INHIBITOR (DEVCON-Z OR EQUAL) - ALL ELECTRICAL WORK TO MEET OR EXCEED U.L. REQUIREMENTS. - ALL EXPOSED FASTENERS TO BE PAINTED TO MATCH CABINET - ELECTRICAL LEADS FROM THE BACK OF ILLUMINATED LETTERS TO BE A MINIMUM OF 6'-0" LONG AS MEASURED FROM THE BACK OF THE LETTER	
ENCON SERVICES, INC. AARON BIEDENBACH 2272 JAUDON ROAD DOVER, FL 33527 813-655-3373 OHPE #60756, OC #01893	
CLIENT PNC BANK DESIGN NUMBER WP-1 DOOR PLAQUE REVISION 1: X REVISION 2: X	INSTALLATION ADDRESS X CITY X STATE X REVISION 3: X REVISION 4: X
DATE 06-25-09 SHEET 1 OF 1 ARTIST JPM SALES REP BH APPROVED DATE: APPROVED AS NOTED DATE: REVISE AND RESUBMIT DATE:	

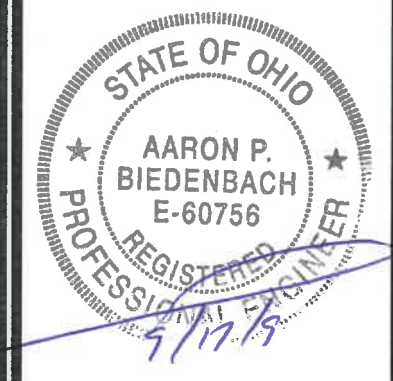


THOMAS
SIGN & AWNING COMPANY, INC.
4590 118TH AVENUE NORTHCLEARWATER, FL 33762
800-526-3325 • 727-573-7757 • FAX 727-573-0328

THIS DRAWING IS THE PROPERTY OF THOMAS SIGN & AWNING CO. INC. ALL RIGHTS TO IT'S USE FOR REPRODUCTION ARE RESERVED BY THOMAS SIGN & AWNING CO. INC., CLEARWATER, FL


PNC BANK # 2205
 NAPOLEON, OH

SIGN #P001
 W30

TOTAL SQFT = 31.25'

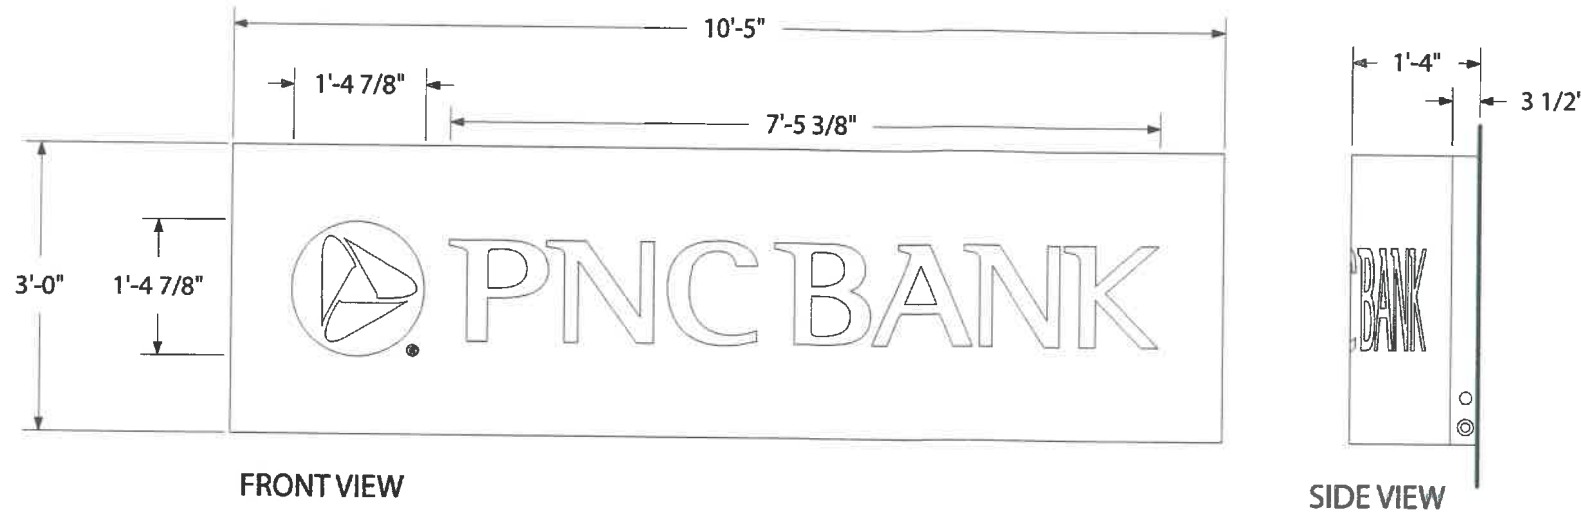

W30 WALL SIGN
 SCALE: 1/2" = 1'-0"

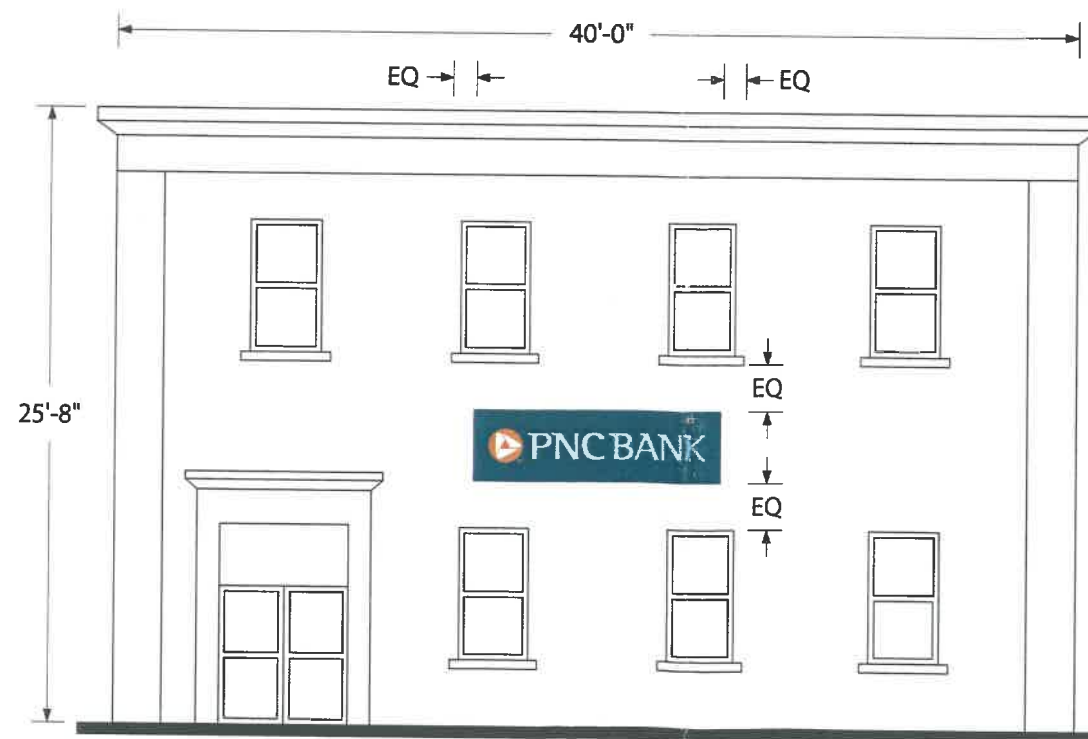

EAST ELEVATION
 SCALE: 1/8" = 1'-0"

THIS DRAWING IS THE PROPERTY OF THOMAS SIGN & AWNING CO. INC. ALL RIGHTS TO IT'S USE FOR REPRODUCTION ARE RESERVED BY THOMAS SIGN & AWNING CO. INC., CLEARWATER, FL.

CLIENT	PNC BANK # 2205	INSTALLATION ADDRESS	701 NORTH PERRY	DATE	09/02/09
DESIGN NUMBER	46489 A ELEV EAST	CITY	NAPOLEON	SHEET	1 OF 1
REVISION 1: X		STATE	OH	ARTIST	DIA
REVISION 2: X		SALES REP	BH	DATE	
REVISION 3: X		APPROVED		DATE	
REVISION 4: X		APPROVED AS NOTED		DATE	
		REVISE AND RESUBMIT		DATE	

THOMAS
 SIGN & AWNING COMPANY, INC.
 4590 118TH AVENUE NORTH • CLEARWATER, FL • 33762
 800-526-3325 • 727-573-7757 • FAX 727-573-0328


SEP 02 2009

JPM


PNC BANK # 2205
 NAPOLEON, OH

SIGN #P001
 SIGN #P002


TOTAL SQFT = 34'

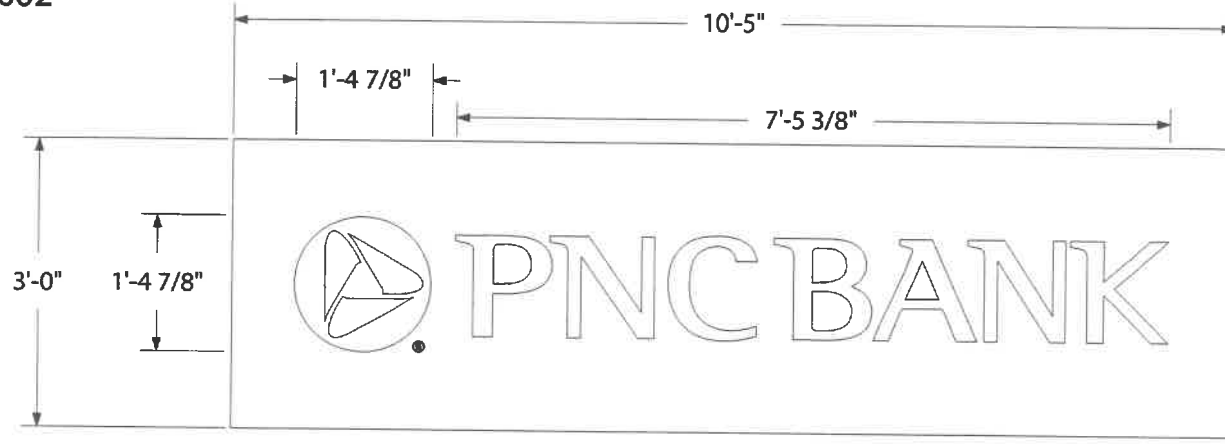


FRONT VIEW

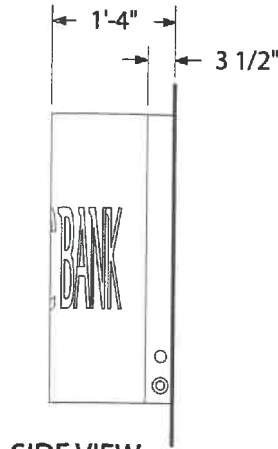

SIDE VIEW

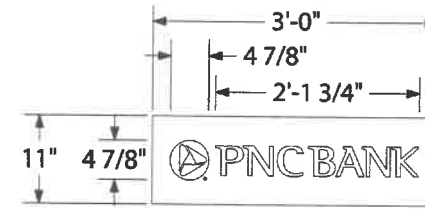

FRONT VIEW

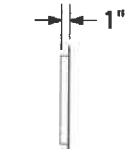

SIDE VIEW

SIGN #P003
 WP-1 DOOR PLAQUE
 SQFT = 2.75'
 SCALE: 1/2" = 1'-0"

SIGN #P002
 W30 WALL SIGN
 SQFT = 31.25'
 SCALE: 1/2" = 1'-0"



EAST ELEVATION
 SCALE: 1/8" = 1'-0"

THIS DRAWING IS THE PROPERTY OF THOMAS SIGN & AWNING CO. INC. ALL RIGHTS TO IT'S USE FOR REPRODUCTION ARE RESERVED BY THOMAS SIGN & AWNING CO. INC., CLEARWATER, FL.

DATE	09/02/09	SHEET	1	OF	1
CLIENT	PNC BANK # 2205	DESIGN NUMBER	46489 B ELEV SOUTH	REVISION 1:	X
INSTALLATION ADDRESS	701 NORTH PERRY	CITY	NAPOLEON	REVISION 3:	X
STATE	OH	SALES REP		APPROVED	<input type="checkbox"/>
ARTIST		BH		APPROVED AS NOTED	<input type="checkbox"/>
DIA				REVISE AND RESUBMIT	<input type="checkbox"/>
				DATE:	
				DATE:	
				DATE:	


THOMAS
 SIGN & AWNING COMPANY, INC.
 4590 118TH AVENUE NORTH • CLEARWATER, FL • 33762
 800-526-3325 • 727-573-7757 • FAX 727-573-0328

SEP 02 2009

IDM

PNC BANK # 2205
 NAPOLEON, OH

SIGN # W001

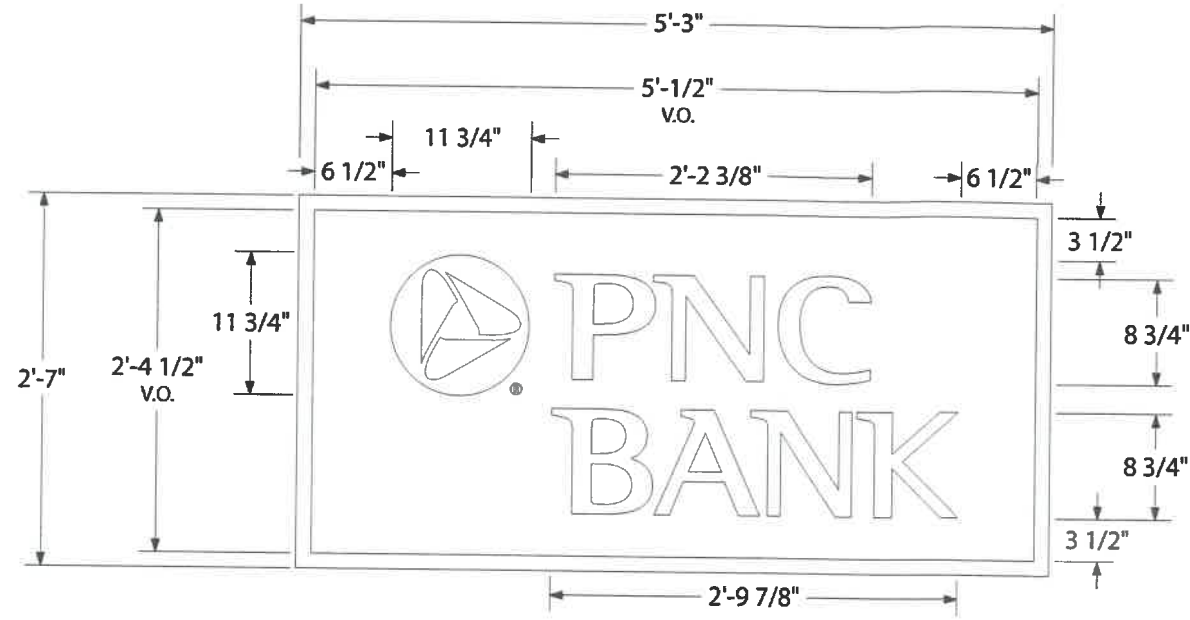

- (F1) FABRICATION NOTES
- (V1) VINYL COLORS
- (P1) PAINT NOTES
- (E1) ELECTRICAL NOTES

TOTAL SQFT= 13.56'
PART # PNCFAC1FFB
ESTIMATE # 68069
FACE REPLACEMENT
FACE TYPE: .150" ACRYSTEEL #7328 WHITE FLAT <input type="checkbox"/> EMB
QUANTITY: 1
RETAINER: 1 1/4"
<input checked="" type="checkbox"/> EXISTING <input type="checkbox"/> NEW
GRAPHICS: ARLON TRANSLUCENT & OPAQUE VINYL
TRANSLUCENT VINYL COLORS
1) ORANGE ARLON 2500-2919
2) BLUE ARLON 2500-2913
3) LT BLUE ARLON 2500-2869
4) REVERSE WEDED TO SHOW WHITE
5) X
6) X
OPAQUE VINYL COLORS
1) BLUE ARLON 2914 SOLID COLOR
2) WHITE ARLON 2100-02
3) REFLECTIVE WHITE ARLON 2400-02
4) X
5) X
6) X


DATE	09/02/09
SHEET	1 OF 2
ARTIST	DIA
SALES REP	BH
STATE	OH
APPROVED	<input type="checkbox"/>
APPROVED AS NOTED	<input type="checkbox"/>
REVISE AND RESUBMIT	<input type="checkbox"/>
DATE	
DATE	
DATE	

THIS DRAWING IS THE PROPERTY OF THOMAS SIGN & AWNING CO. INC. ALL RIGHTS TO IT'S USE FOR REPRODUCTION ARE RESERVED BY THOMAS SIGN & AWNING CO. INC., CLEARWATER, FL

CLIENT PNC BANK # 2205
 DESIGN NUMBER 46489 C PROD FAC
 REVISION 1: X
 REVISION 2: X

THOMAS SIGN & AWNING COMPANY, INC.
 4590 118TH AVENUE NORTH • CLEARWATER, FL • 33762
 800-526-3325 • 727-573-7757 • FAX 727-573-0328

MINIMUM CLEARSPACE OPTION

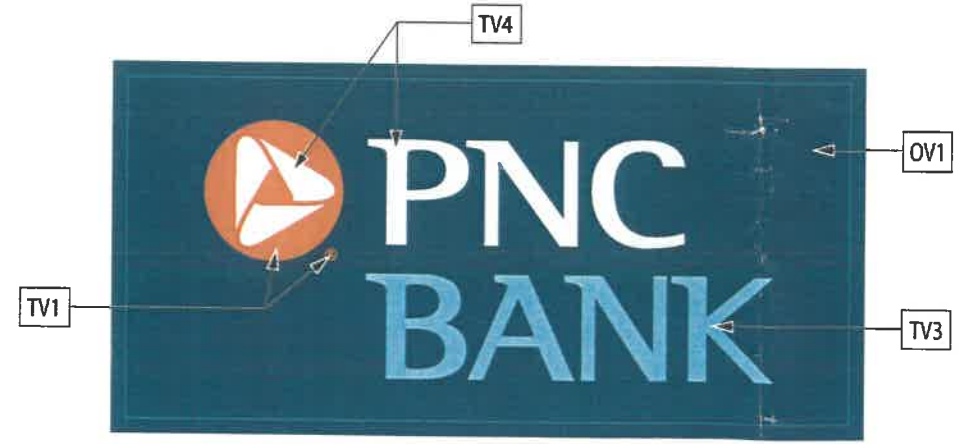

FACE REPLACEMENT
 SCALE: 1/2" = 1'-0"

SEP 14 2009

JPM

ENGINEER BOX

Exterior Plan

Site Number: 002205

Napoleon Main
701 North Perry
Napoleon, OH 43545

