

APPLICATION FOR PUBLIC HEARING  
BOARD OF ZONING APPEALS  
CITY OF NAPOLEON, OHIO

TO: Department of Building and Zoning  
FOR: Chairman and Members of the Board of Zoning Appeals

I/We hereby file a petition for: (check the box applicable)

1.  Variance \$50.00
2.  Administrative Appeal No Fee

Address of property: 716 - N. PERRY

Legal description of property:

Brief description of request: VARIANCE TO ZONING CODE FOR 10' clearance to bottom of Marquis from grade. Present top window line is 8'-6" TO GRADE. PROPOSED AWNING is a new technique which combines awning with downlighting for security & protection and copy. AKA to designate building name.

Note: All petitions require a minimum of 15 days notice for Public Hearing.

The owners of the premises is(are): Name Nickolas J. AQUINA  
(Legal or beneficial owner)

Address 716 N. PERRY

Phone (419) 599-5158

This application is filed on behalf of the owner by:

Name Scott J. Smith (HARMON SIGN)

Address 142 E. OAK


Phone (419) 337-6967

PAID


MAR 18 1988

CITY OF NAPOLEON

RECEIVED: March 16 1988

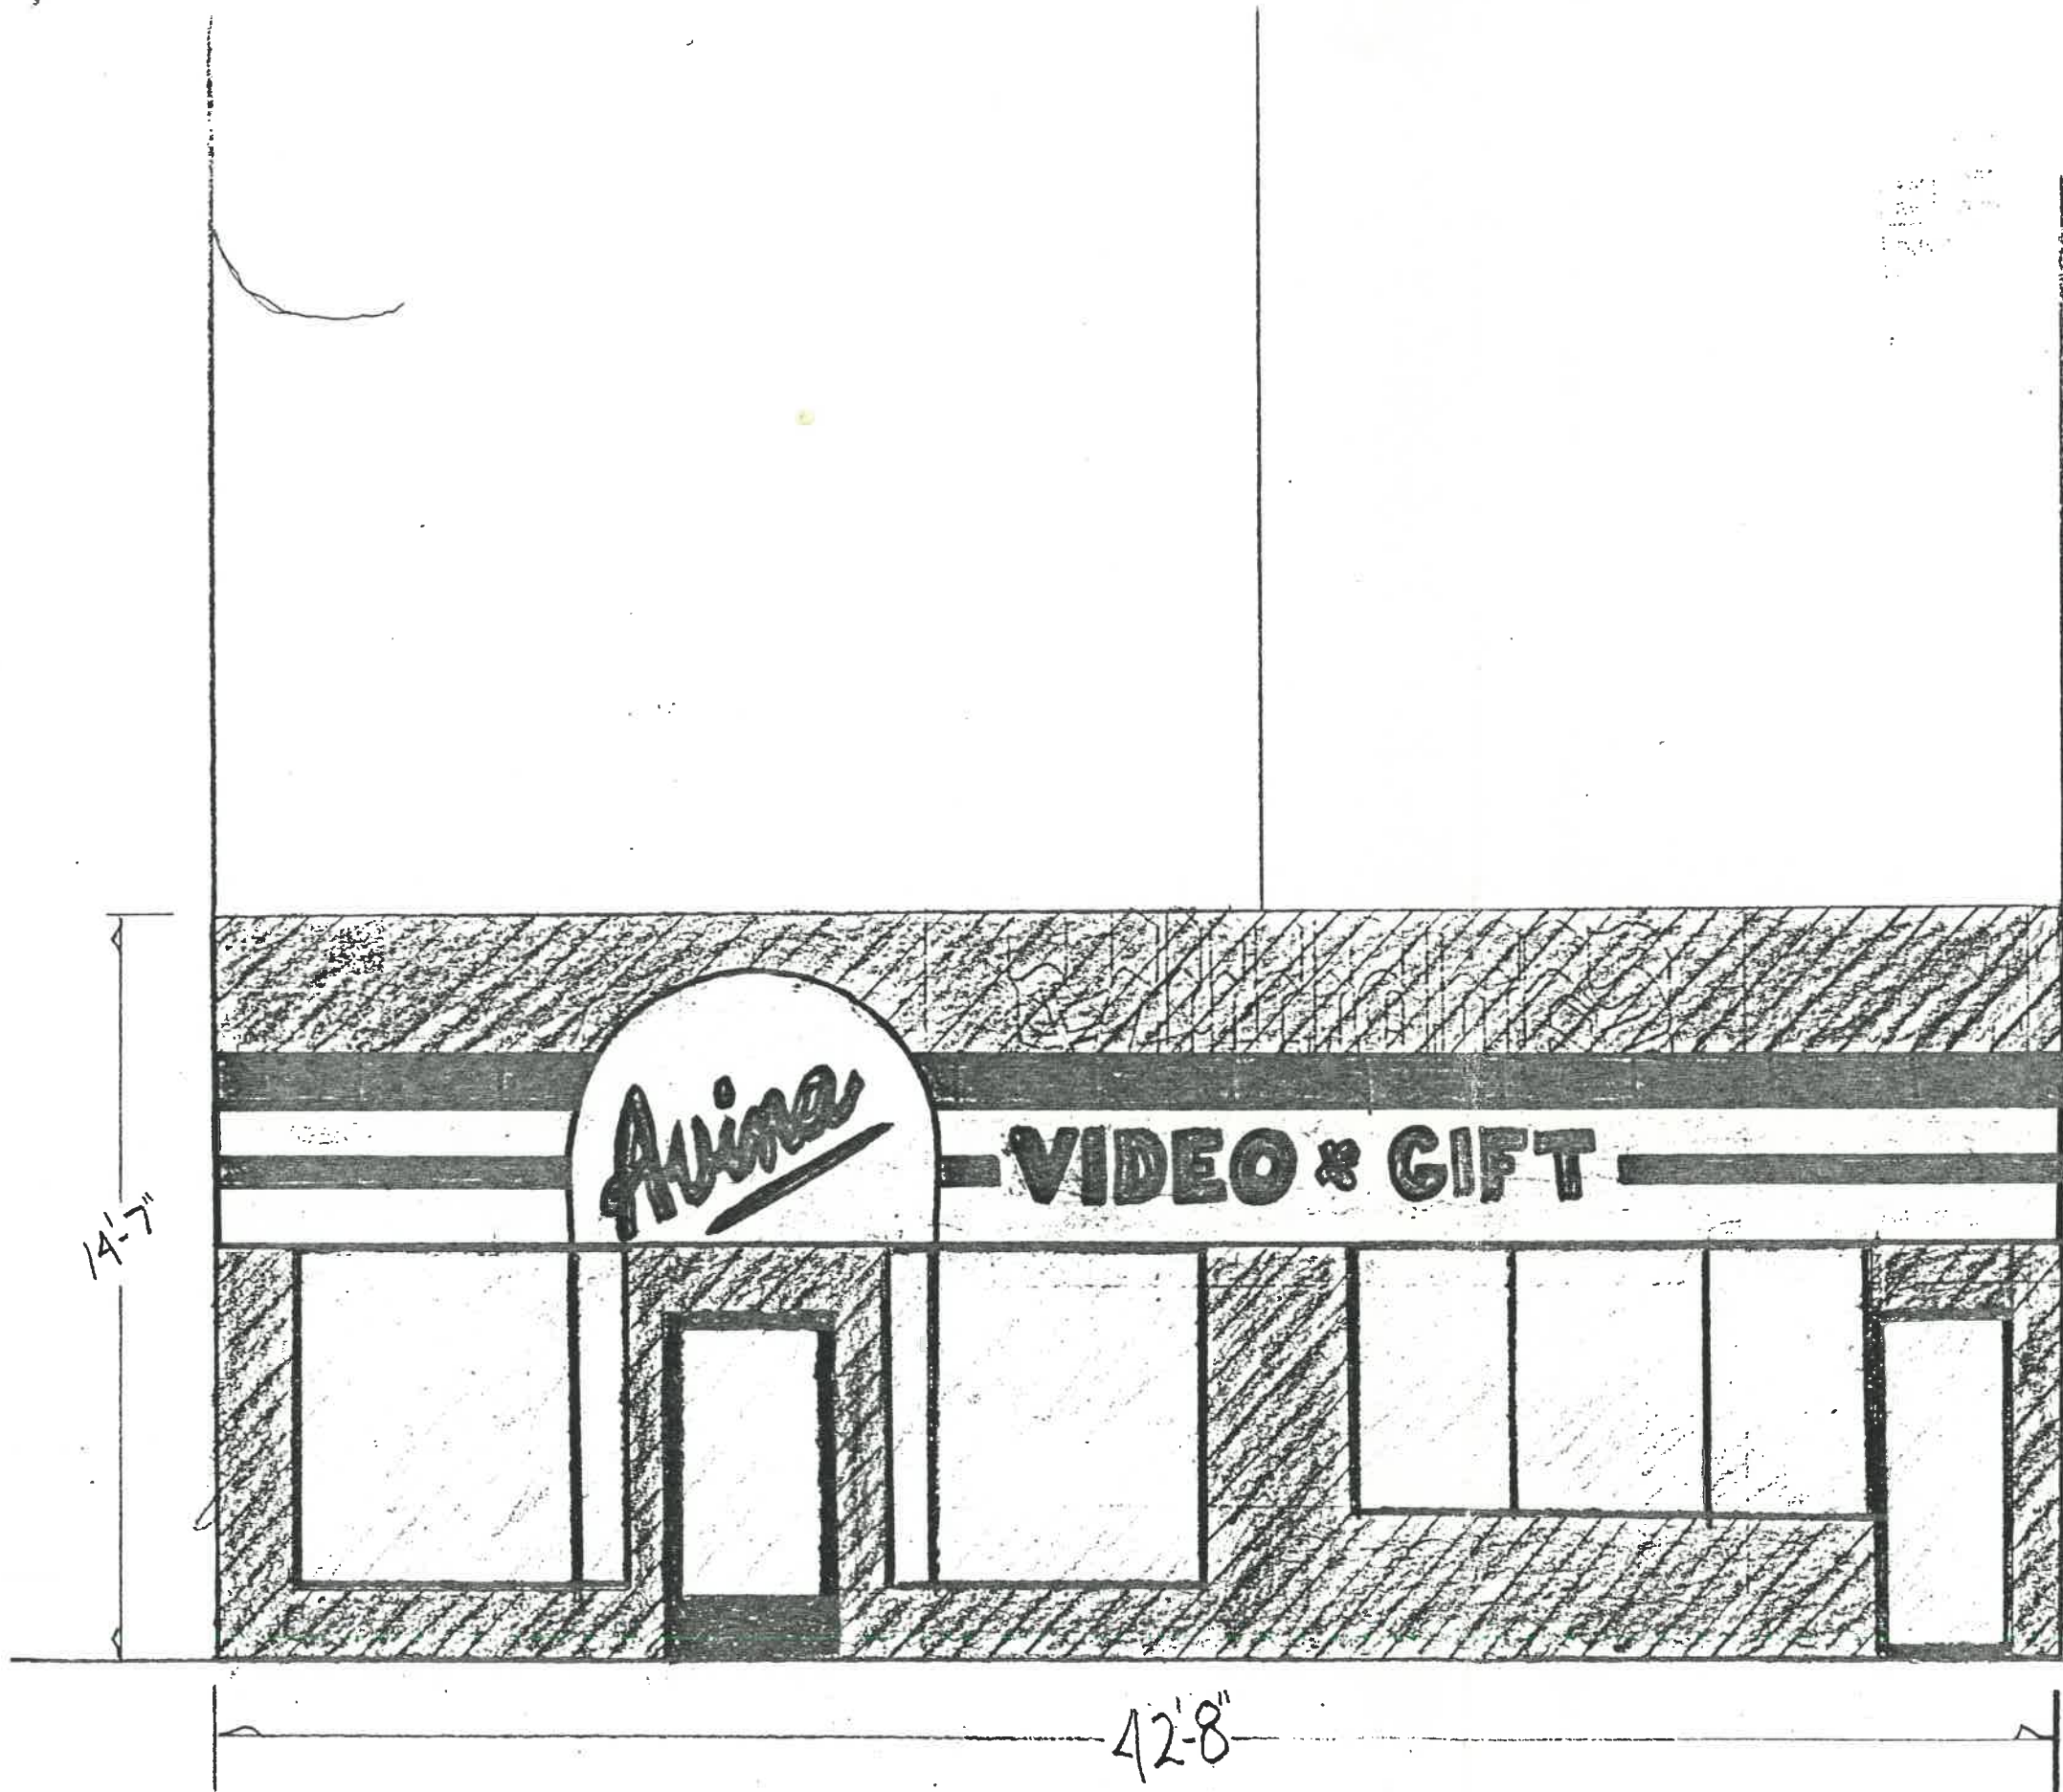

NOT TO SCALE

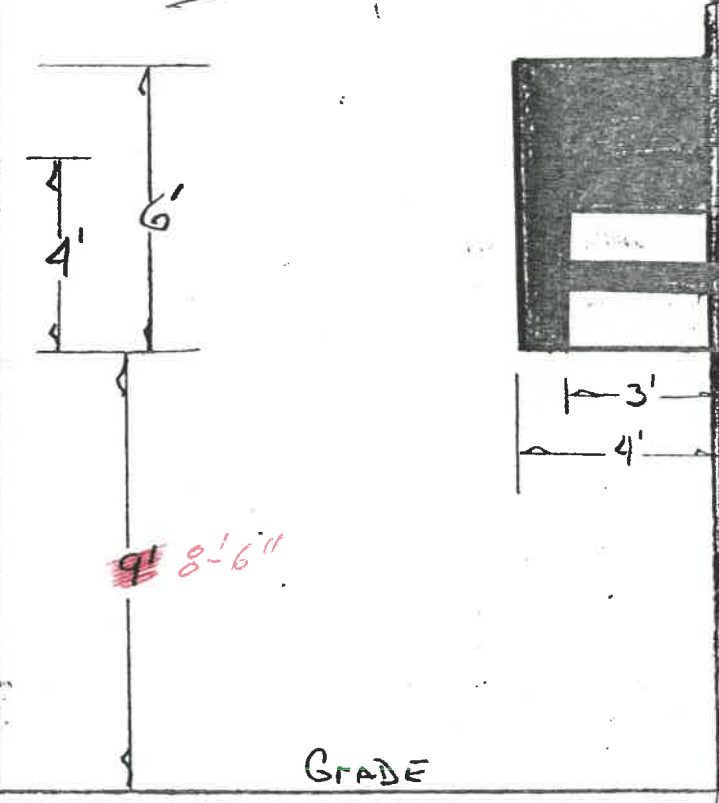

- ANGLED CEDAR FRONT - NATURAL
- DK. BRONZE DOOR & WINDOW TRIM
- BURGANDY/IVORY PRISMAX AWNING
- BURGANDY SCOTCH OAK VINYL GRAPHIC

