

SCALE 1/2" = 1' 0"


ROOM SCHEDULE

ROOM NAME	FLOORS		CEILINGS	WALL MAKE-UP	WALL FINISH	DOORS
	SUB	FINISH				
Show Room	Wood	Carpet	Class I-1 hr.	Furring strips, 1/2" EPS, 5/8" drywall	Paint, vinyl & paneling	Front-Alum. Back-HC Wood
Office	Wood	Carpet	Class I-1 hr.	2 x 4 framing and drywall	paint & paneling	HC Wood
Main Room - Upstairs	Wood	None	Exposed metal joist & deck	Masonry	None	As required in front, Rear-Steel
Mobile Phone Room	Wood	None	5/8" drywall-taped	2 x 4 studs, 5/8" drywall inside & out	Taped & sanded. No finish	Solid Core Wood

720 N. Perry

EMMELS APPLIANCE
M. D. B. KM

BOLT THRU WALL
& BACK PLATE

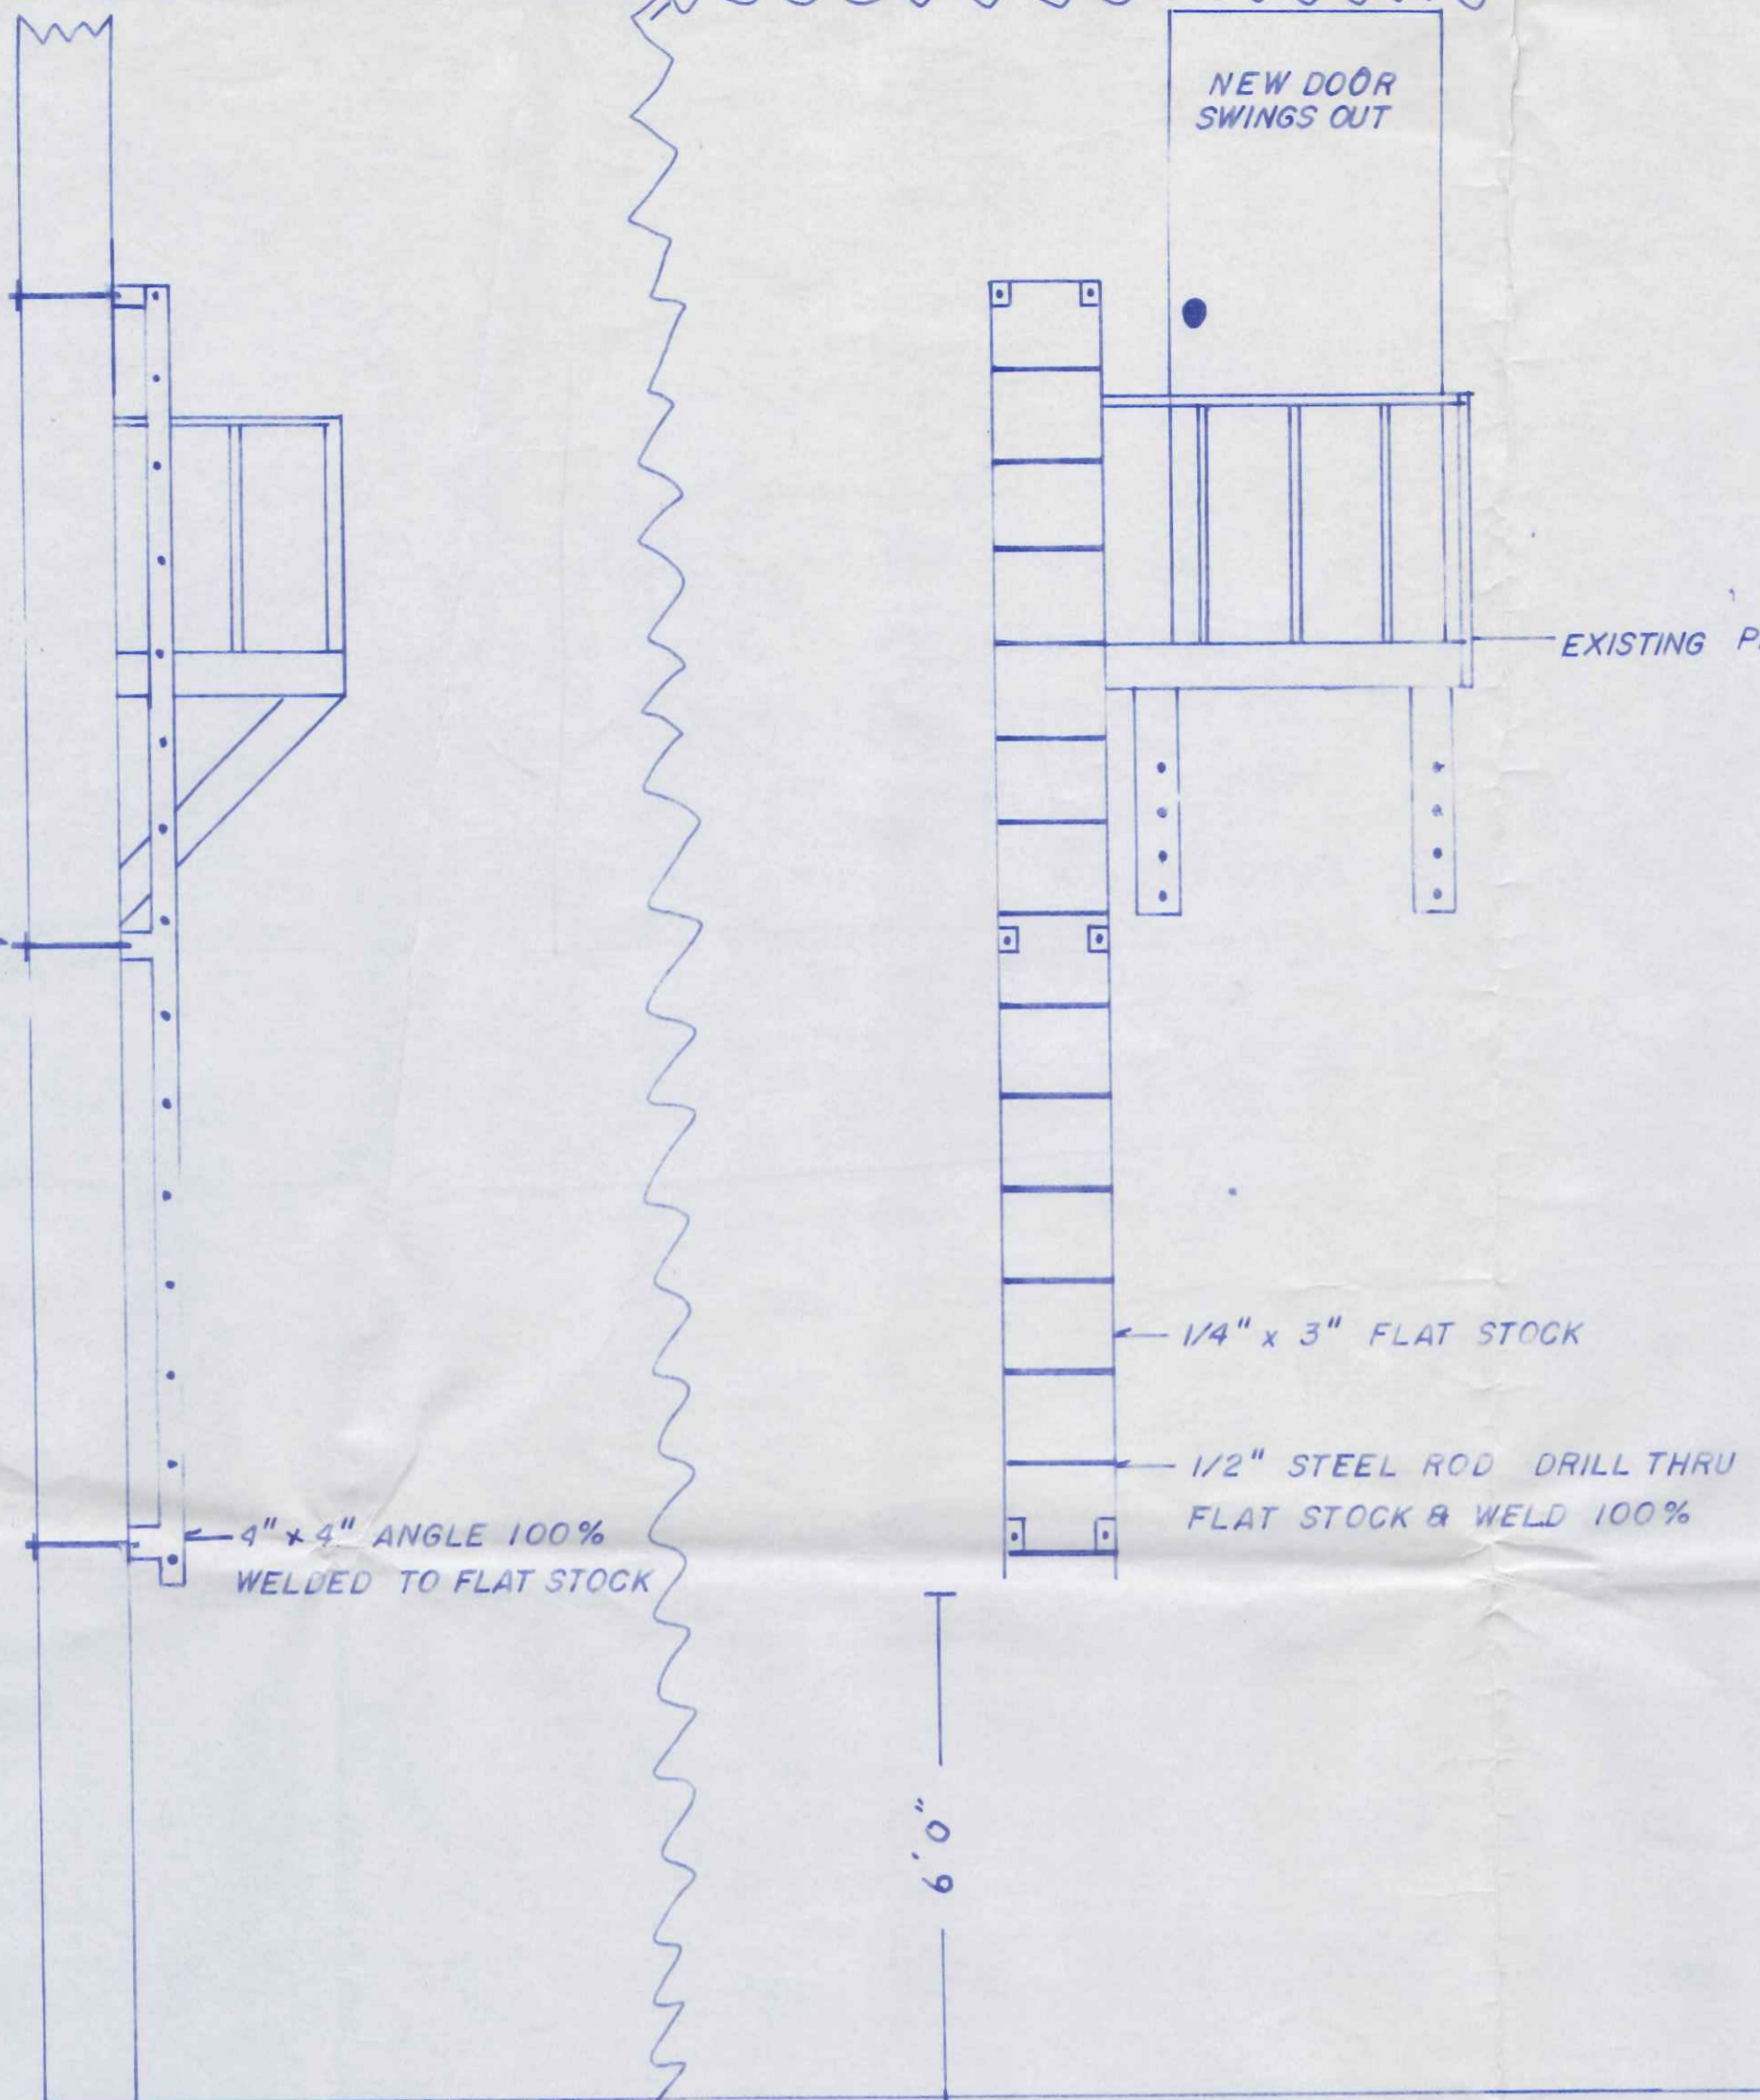

NEW DOOR
SWINGS OUT

EXISTING PLATFORM

1/4" x 3" FLAT STOCK

1/2" STEEL ROD DRILL THRU
FLAT STOCK & WELD 100%

6'0"

SCALE 1/2" = 1' 0"

ROOM SCHEDULE

ROOM NAME	FLOORS		CEILING	WALL MAKE-UP	WALL FINISH	DOORS
	SUB	FINISH				
Show Room	Wood	Carpet	Class 1-1 hr.	Purring strips, 1 1/2" EPS, 5/8" drywall	Paint, vinyl & paneling	Front-Alum. Back-H Wood
Office	Wood	Carpet	Class 1-1 hr.	2 x 4 framing and drywall	Paint & paneling	H Wood
Main Room - Upsairs	Wood	None	Exposed metal joist & deck	Masonry	None	As required in front, Rear-Steel
Mobile Phone Room	Wood	None	5/8" drywall- taped	2 x 4 studs, 5/8" drywall inside & out	Taped & sanded. No finish	Solid Core Wood

EMMELS APPLIANCE

M. D. B. KM