
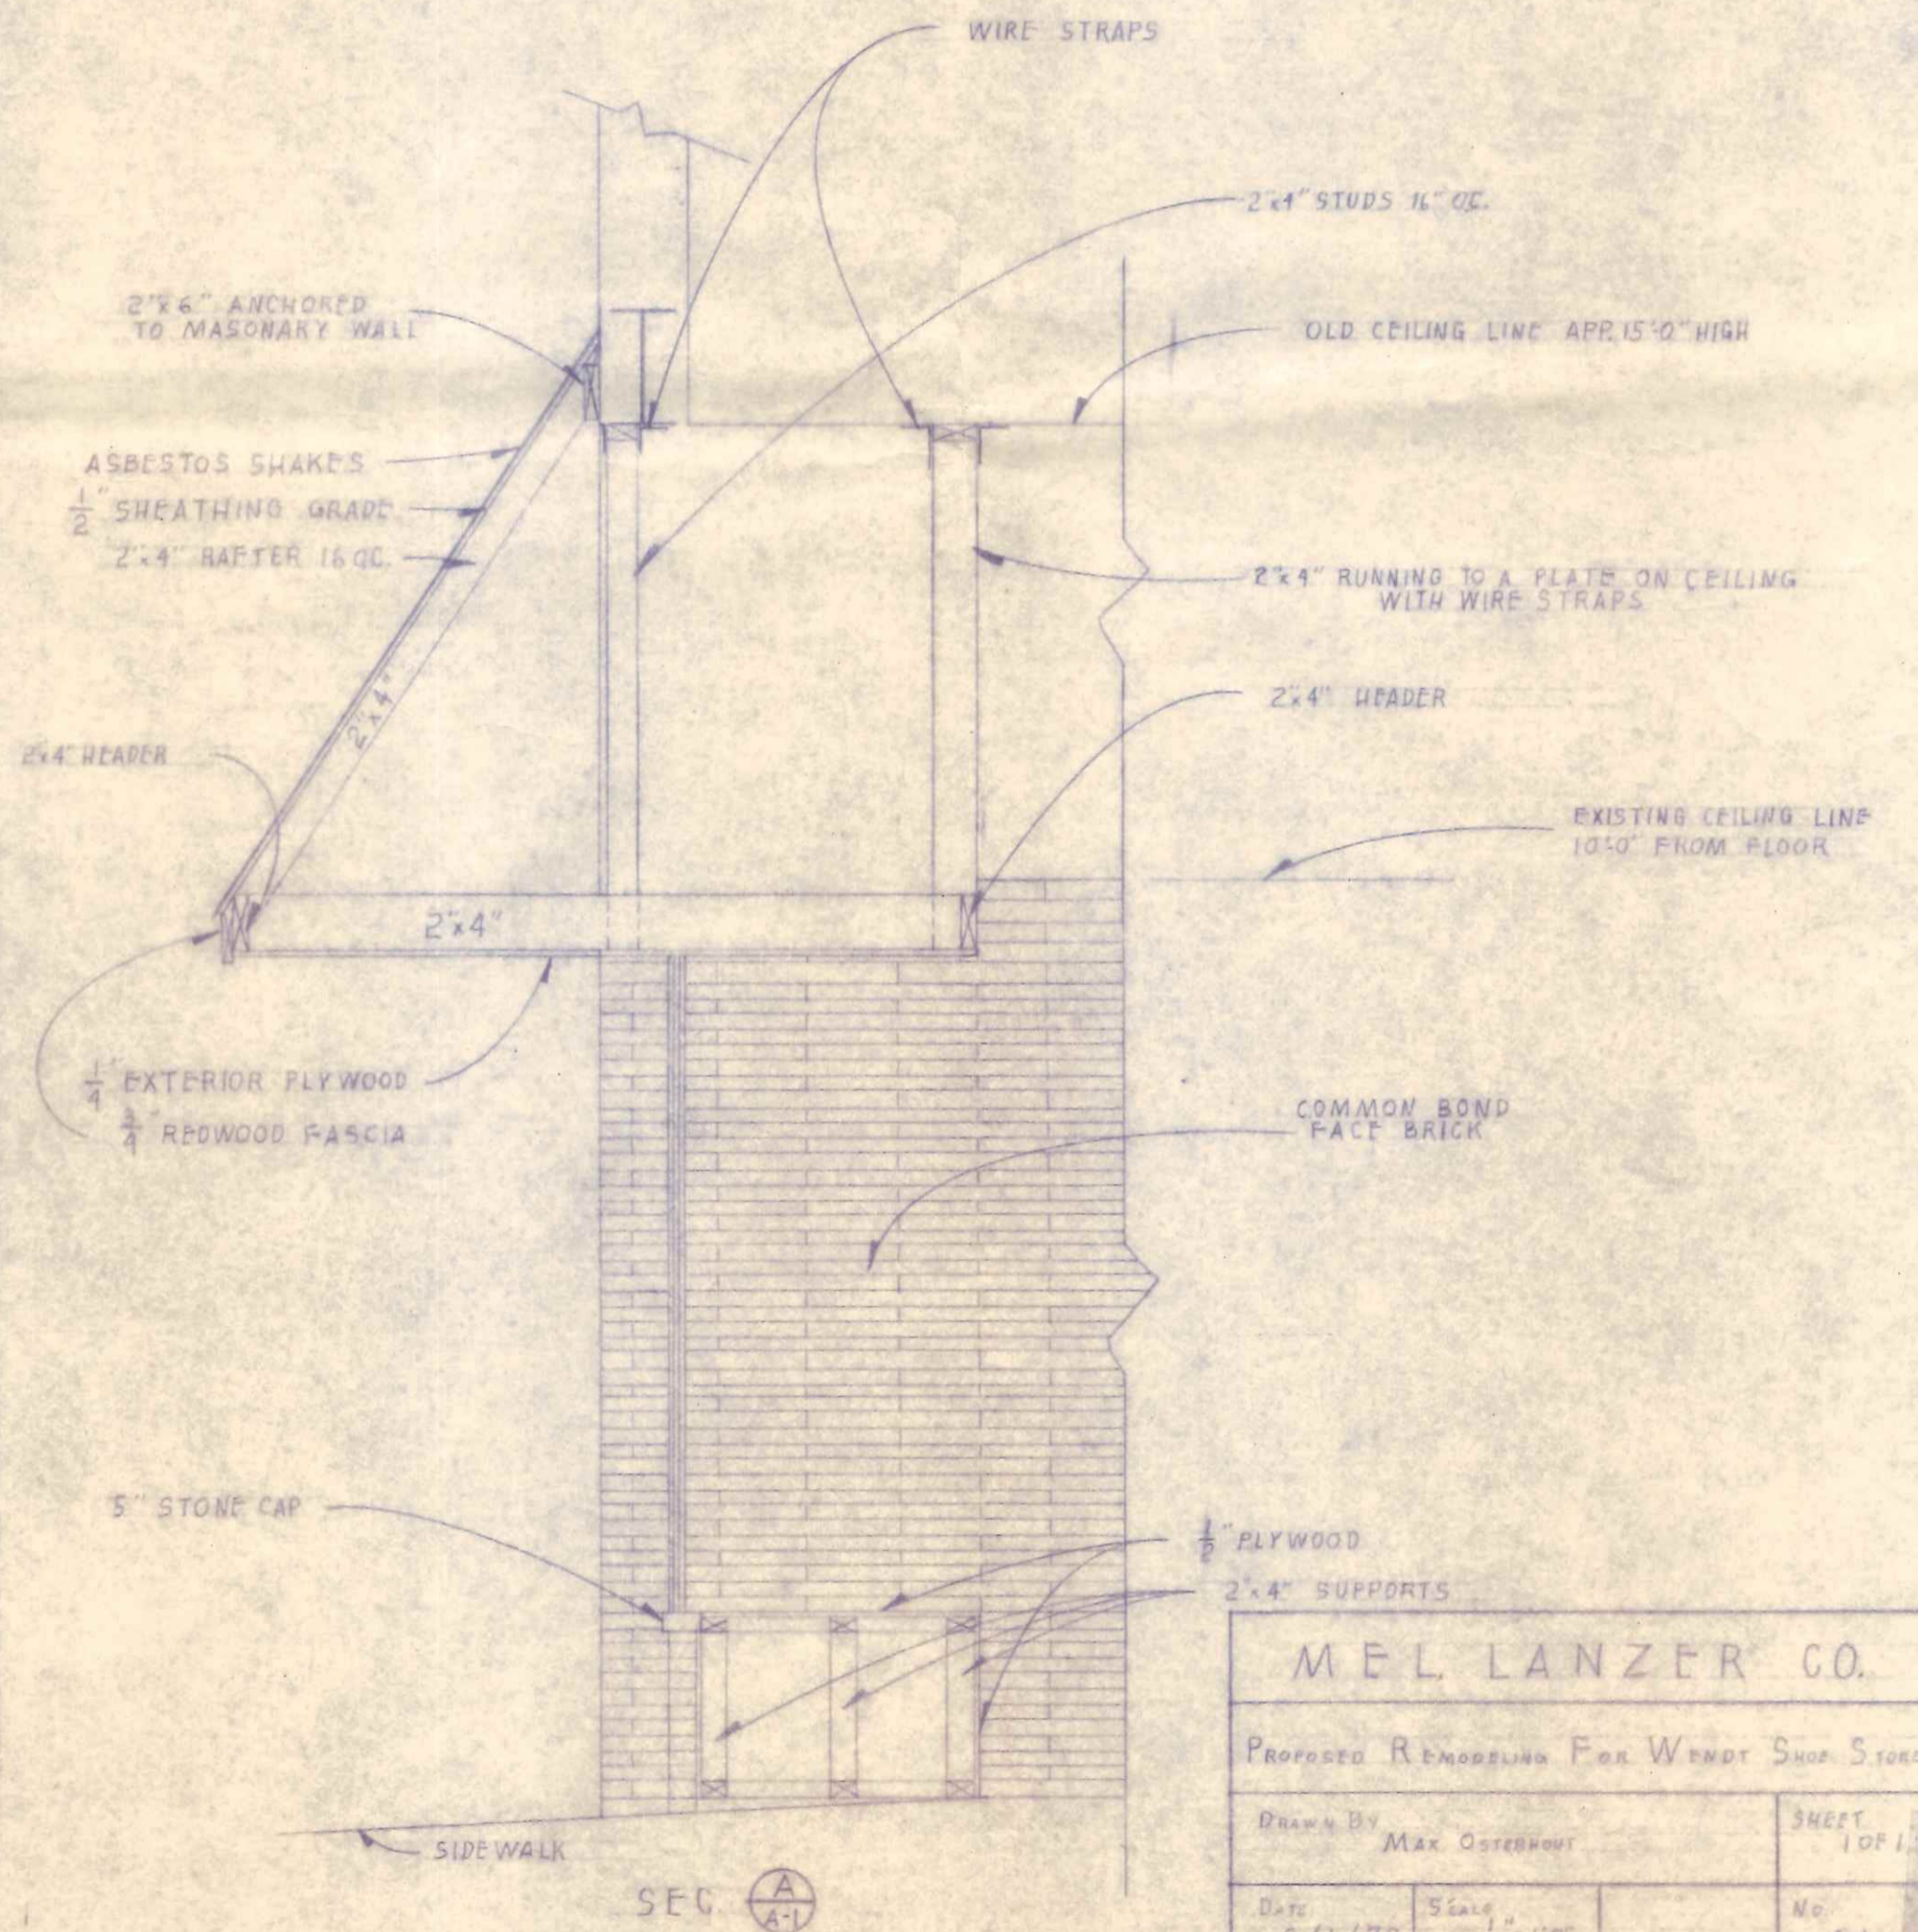
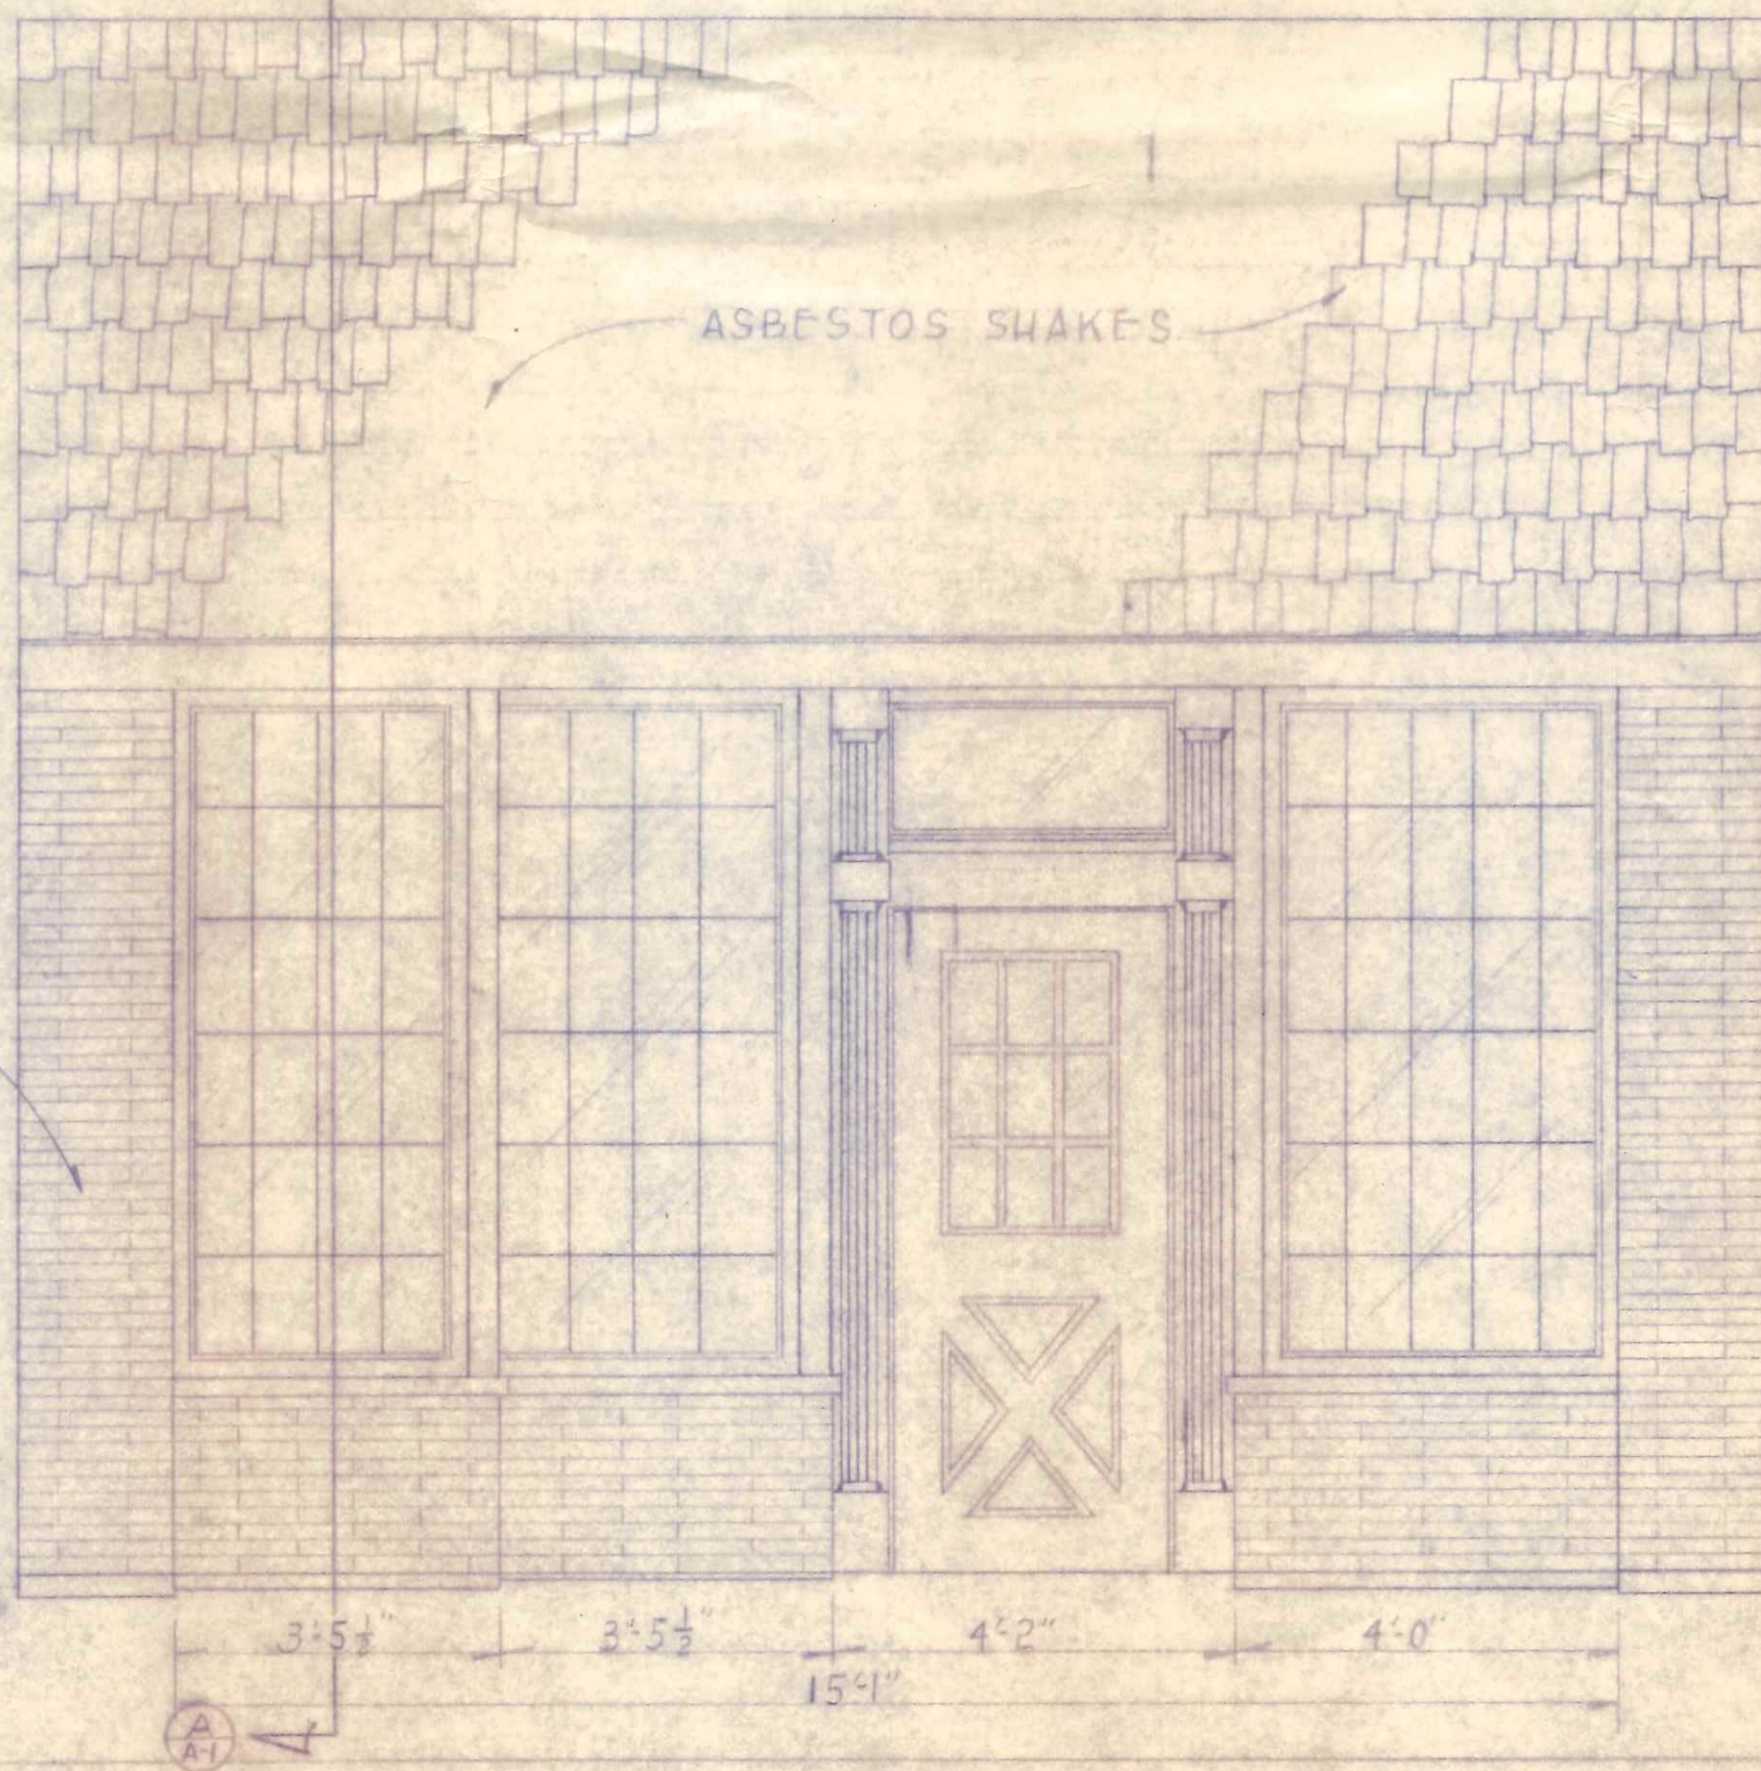


725 N. Perry

MEL LANZER CO.		
PROPOSED REMODELING FOR WENDT SHOE STORE		
Drawn By	MAX OSTERHOUT	SHEET 1 OF 1
Date	6/1/72	No. A-1
Scale	1/2" = 1'-0"	

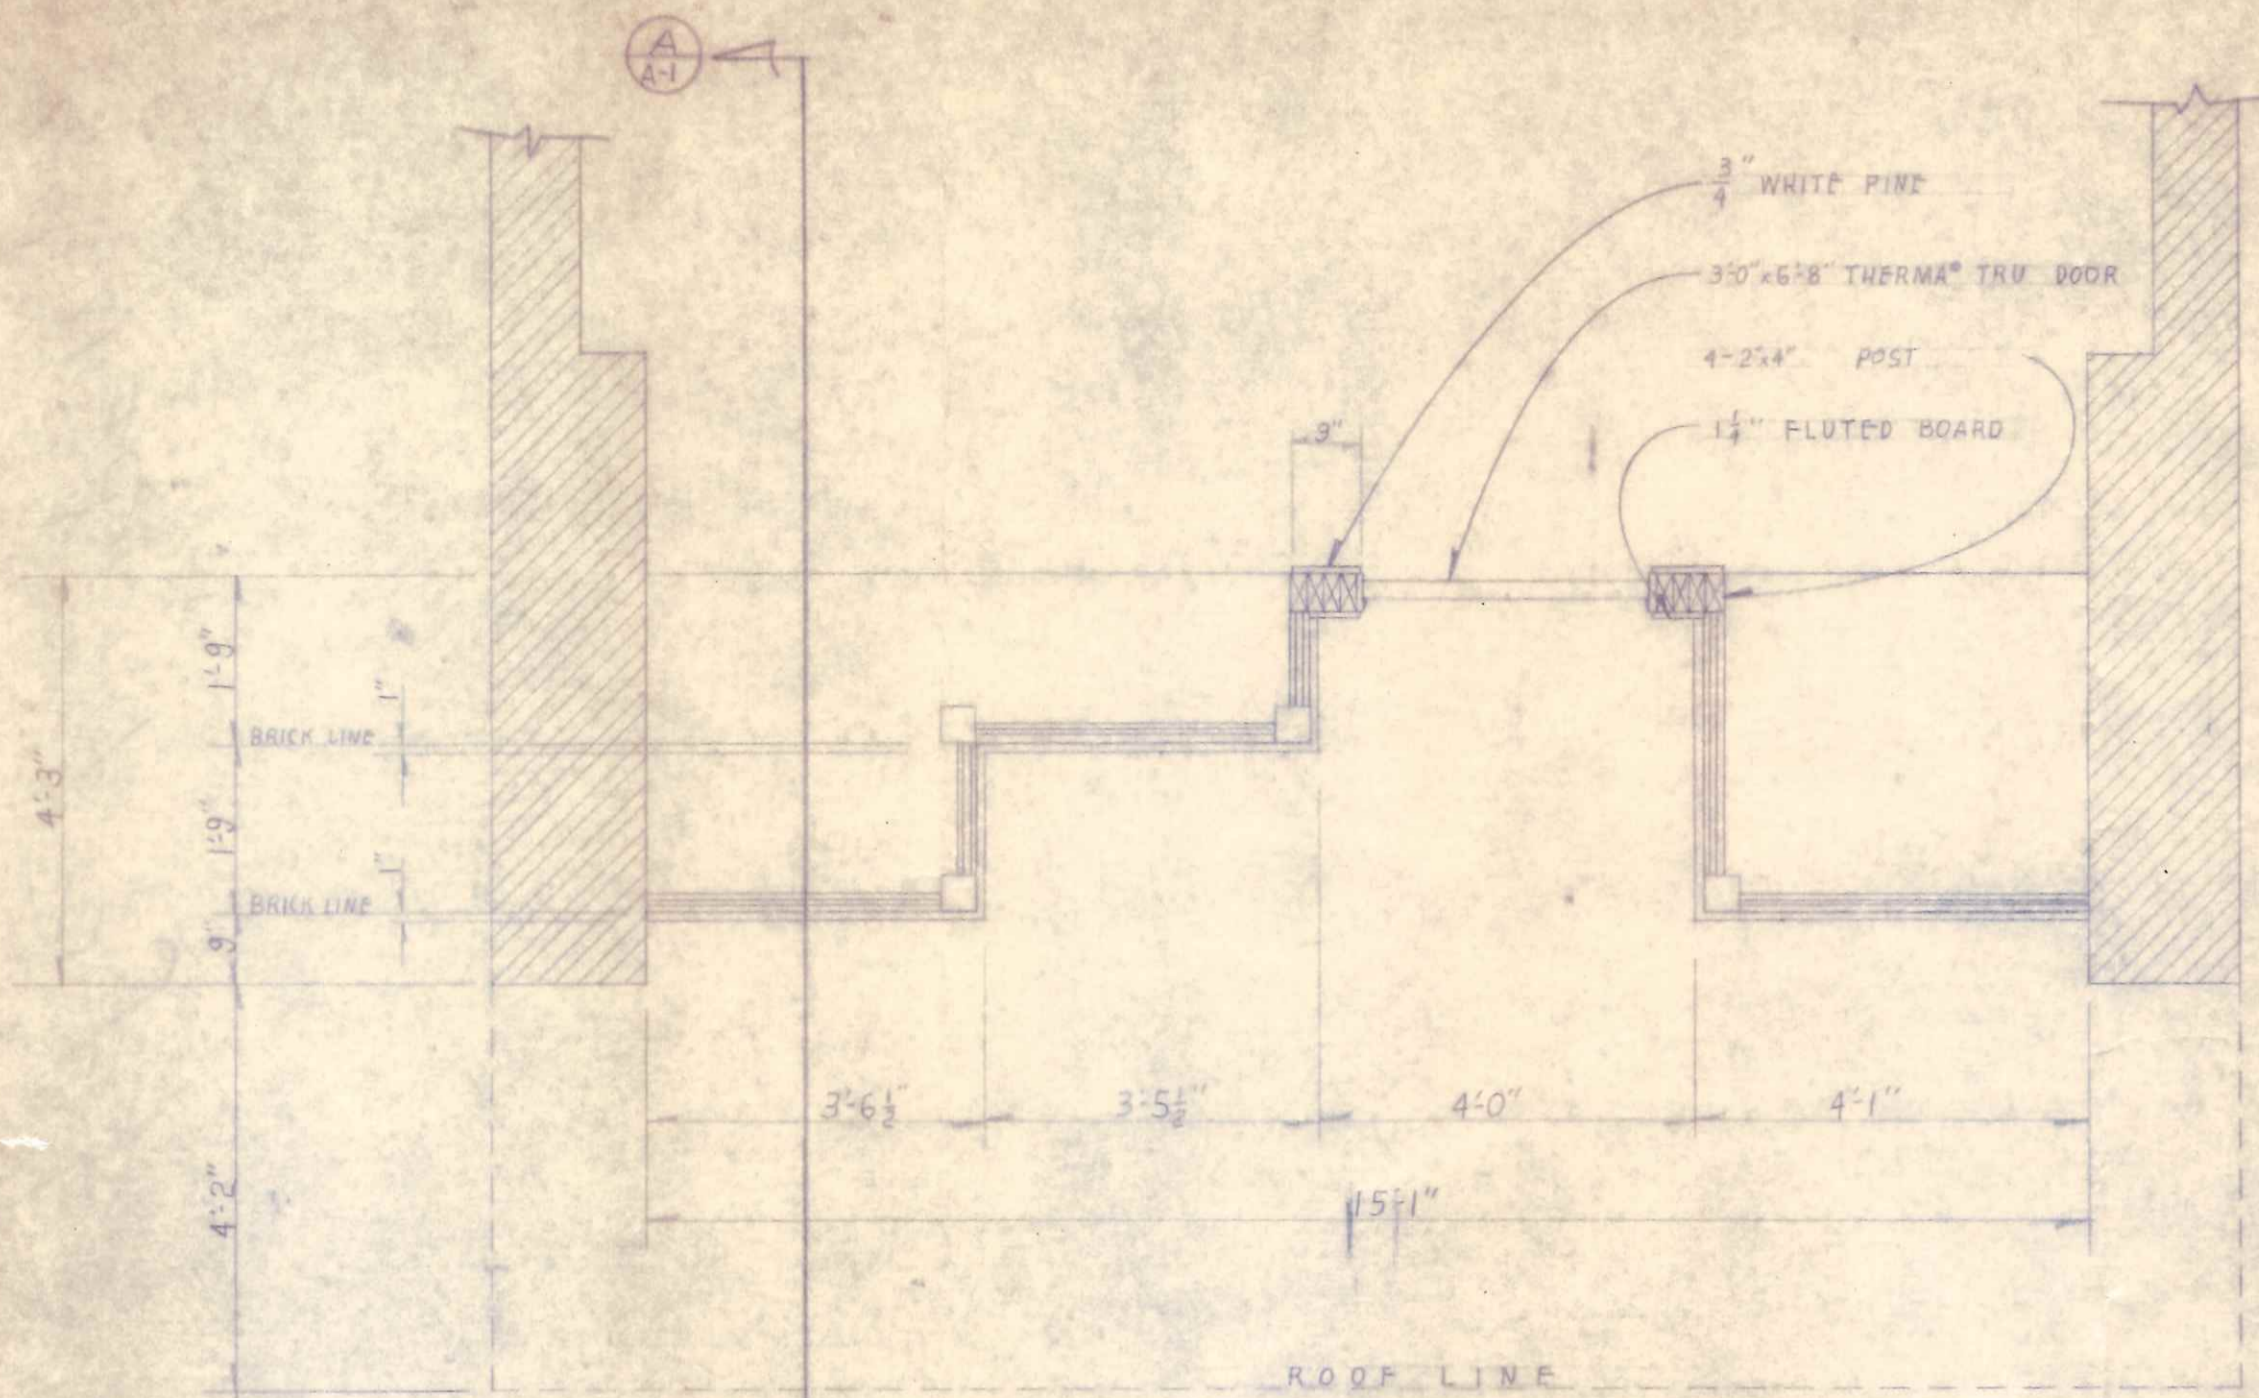

MEL LANZER CO.
 PROPOSED REMODELING FOR WENDT SHOE STORE
 DRAWN BY Max Osterhout SHEET 1 OF 12
 DATE 6/1/72 SCALE 1/2" = 1'-0" NO. 4-1