

Do Not Write Within Boxed Area.
For Engineering Office Use Only.

CITY OF NAPOLEON
ENGINEERING DEPARTMENT

SIGN PERMIT

(Please Print or Type)

Permit No.	227
Issued	City
By	W. J. Brown
Estimated Cost	1400
Base Fee	4.00
Add	1.50
Total Fee	5.50

Owner's Name Clarence Schwab Jr
 Address 809 N. Perry St Napoleon, Ohio
 Builder R. Zachrich Address Napoleon, Ohio Tel. _____

SIGN BILLBOARD AWNING MARQUEE


Location of Project: 809 N. Perry St Napoleon **PAID**


Additional Information: JUN 24 1985

Dimensions 3 x 10 CITY OF NAPOLEON
 Square Feet

Date June 24, 85 Signature of Applicant [Signature]

Application Must Be Accompanied with Sketch and Description of Proposed Installation
 White - Applicant Yellow - Clerk-Treasurer Pink - Engineering Gold - County Auditor

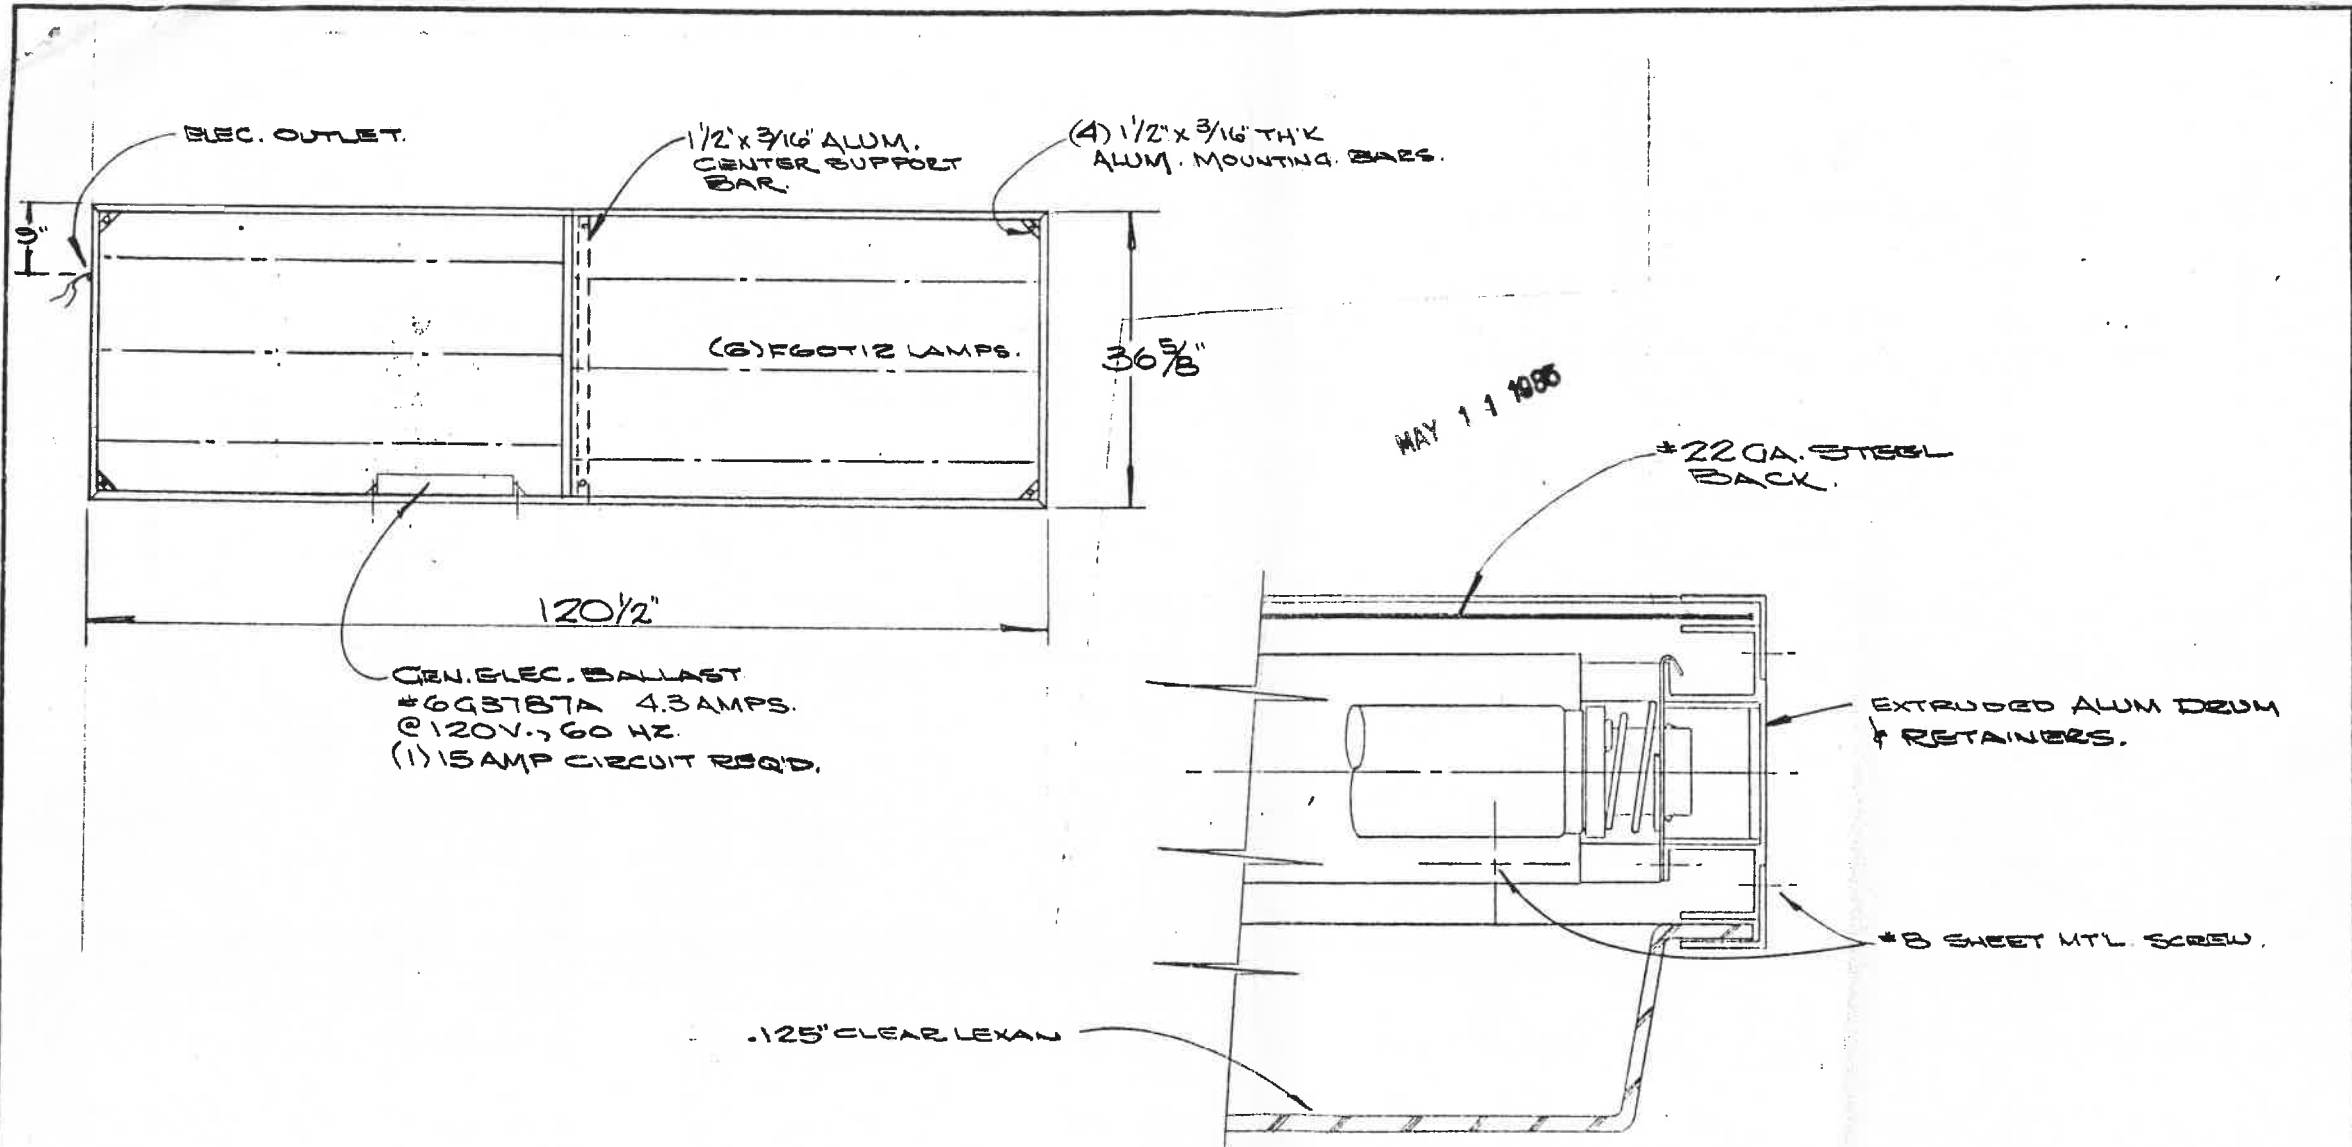

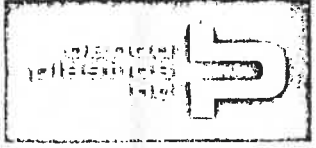REV. / CHK'D. BY	CUSTOMER:		5112 North National Drive Knoxville, Tennessee 37914
	BY		
REV. / CHK'D. BY	NATIONWIDE MUTUAL.		
REVISION & DATE	DESCRIPTION:		
	3' X 10' SF / OUTDOOR SIGN STD. CONSTRUCTION.	353650	
	DRW'N. BY: <i>ea</i>	DATE:	
	CHK'D. BY:	DATE:	
	SCALE:		

809 N. Perry Clarence Schwab Blvd 227

6/24/85