
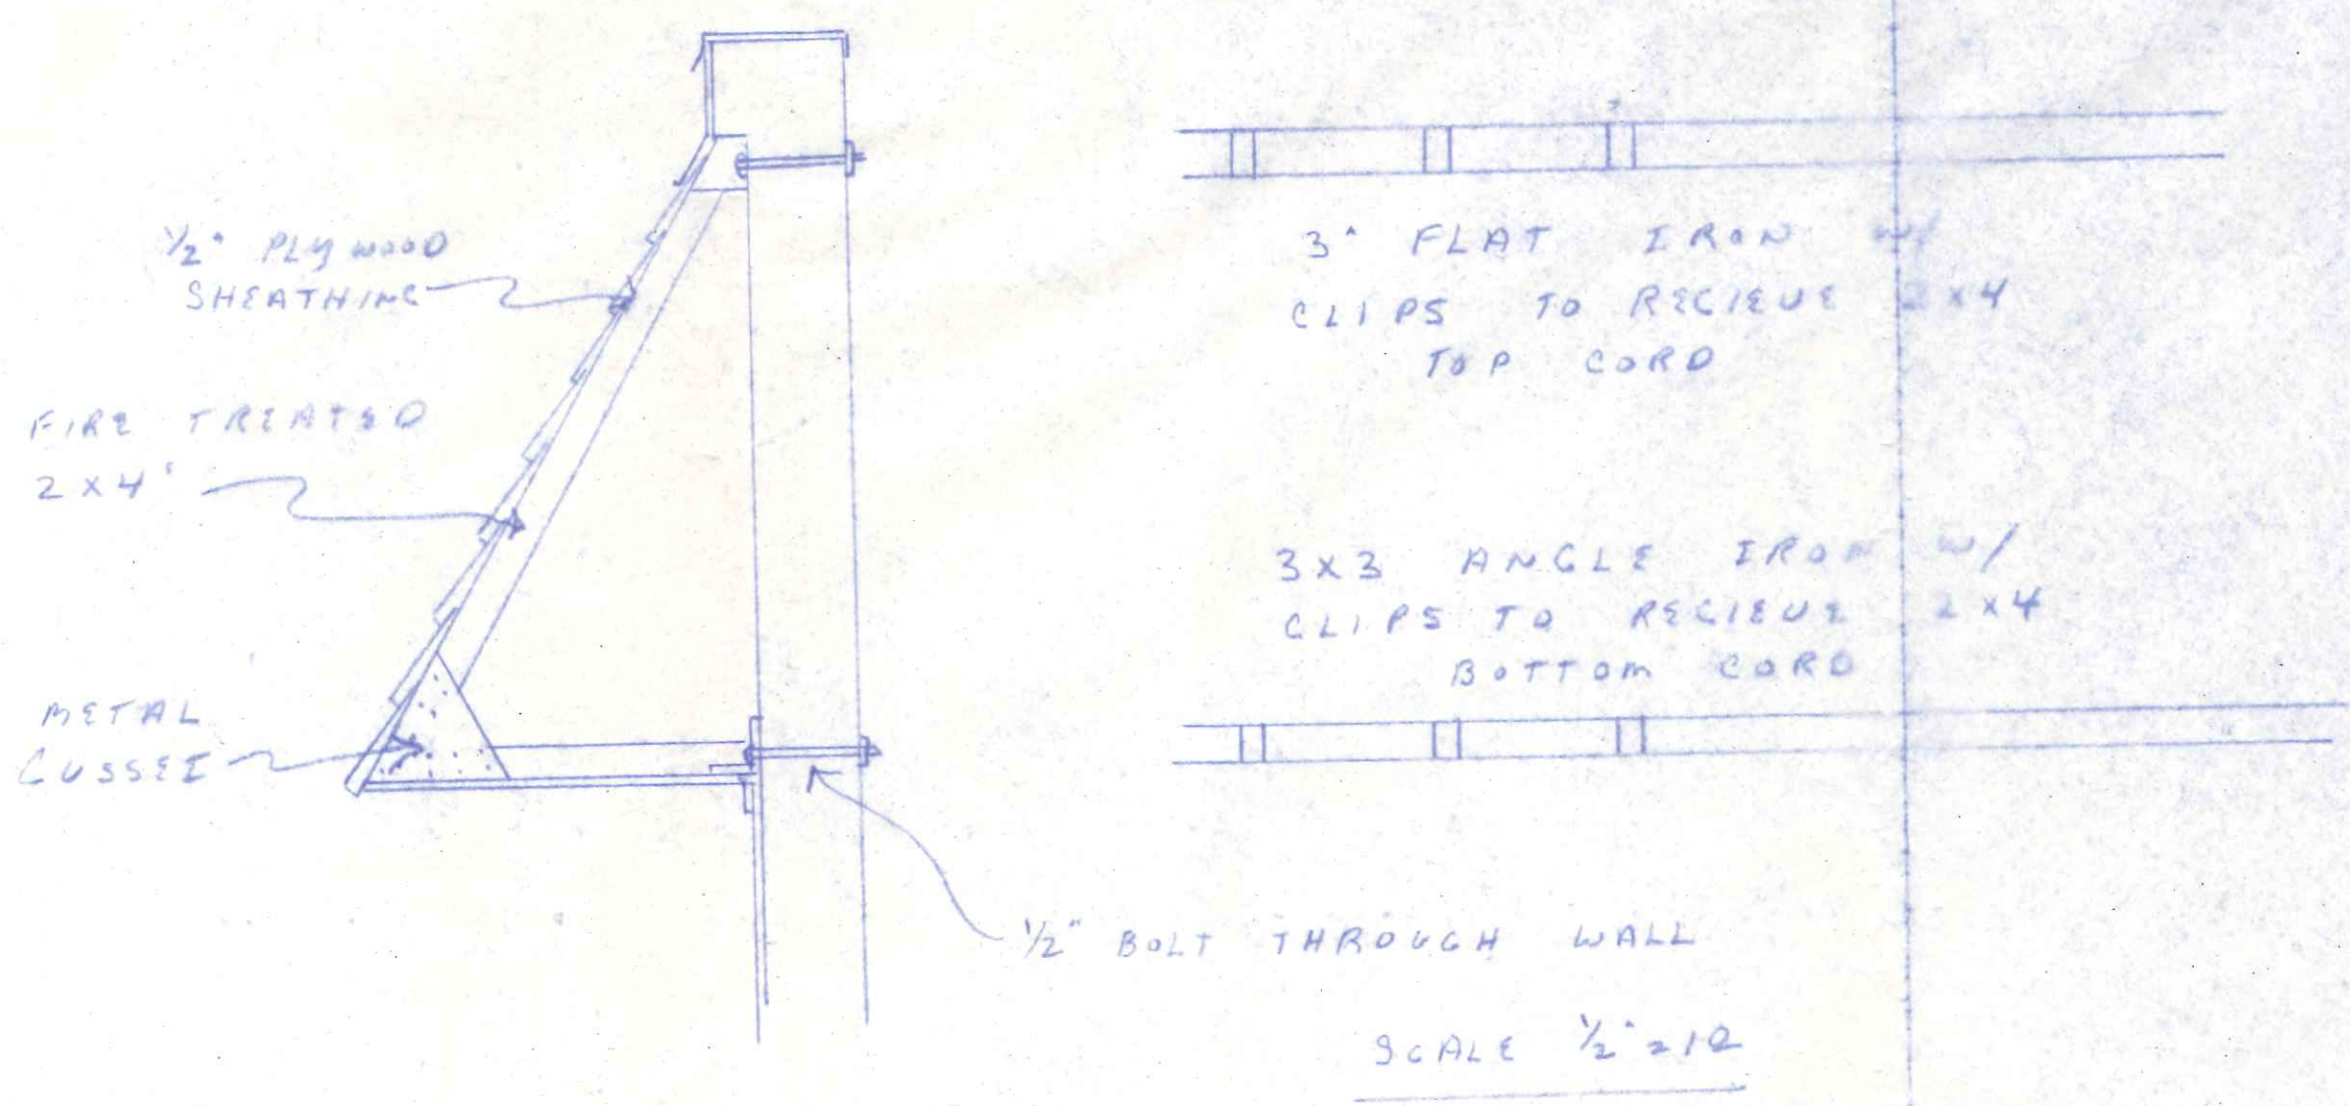


GENERAL SPECS:

- 1" CLEARANCE FROM WALK
- FIRE TREATED 2x4 FRAMING 2"OC
- 1/2" CDX PLYWOOD ROOF DECK
- FIRE TREATED WOOD SHAKE ROOF
- METAL WALL FLASHING
- INSULATED WINDOW NORTH SIDE
- SOUTH WINDOW TO STAY
- ROUGH SAWN PANELING FRONT
- NEW METAL INSULATED DOOR
- ALUMINUM SOFFIT
- CAULK ALL JOINTS

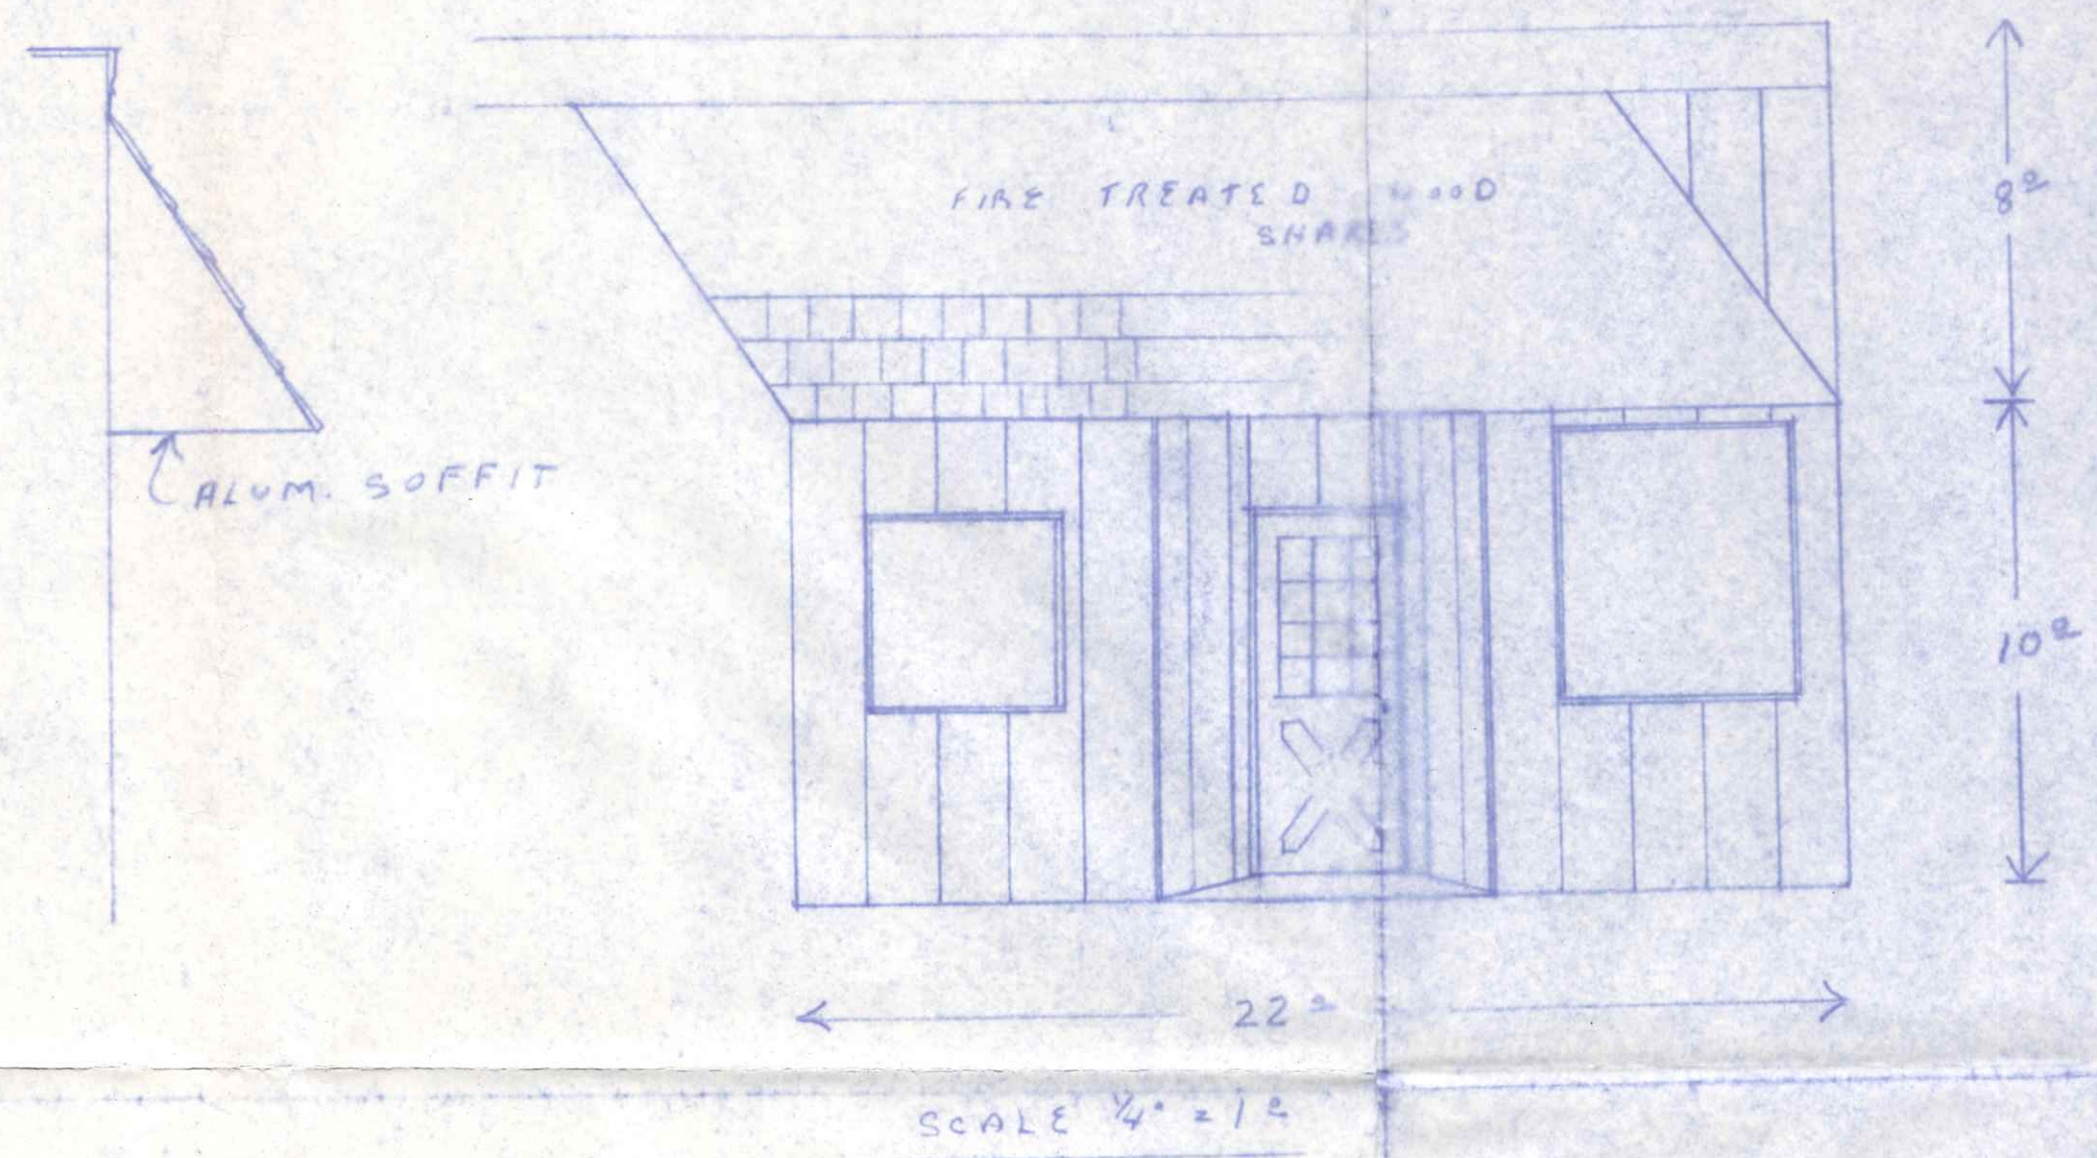

CITY OF NAPOLEON
BUILDING DEPT.
Plan Approval
By *RCSH* Date *2/27/83*

812 N. Perry St.

NEW FRONT PARK
TOM BISHOPP
ATTORNEY
NAPOLEONS OH 1/29/83