

CITY OF NAPOLEON WATER TAPPING PERMIT FORM

PERMIT #:

ISSUED:

JOB LOCATION: _____

SUBDIVISION NAME: _____ LOT #: _____

OWNER:

ADDRESS: 928 N. Perry St

CONTRACTOR: _____ PHONE: _____

TAP SIZE: 1" X 1.5" _____ 2" _____ OTHER _____

AMOUNT PAID: _____ YOKE SIZE: _____


PLUMBING CONTRACTOR: _____ PH: _____

DATE OF TAP: 12-22-14 OLD TAP #: _____ NEW TAP #: _____

SIZE AND KIND OF MAIN: 4" CIP

LOCATION OF MAIN: Westside of N. Perry St DEPTH OF MAIN: 3'4"

DIST FROM HYDRANT VALVE: 62'8" DIST TO CURB STOP FROM CORP: 55'6"

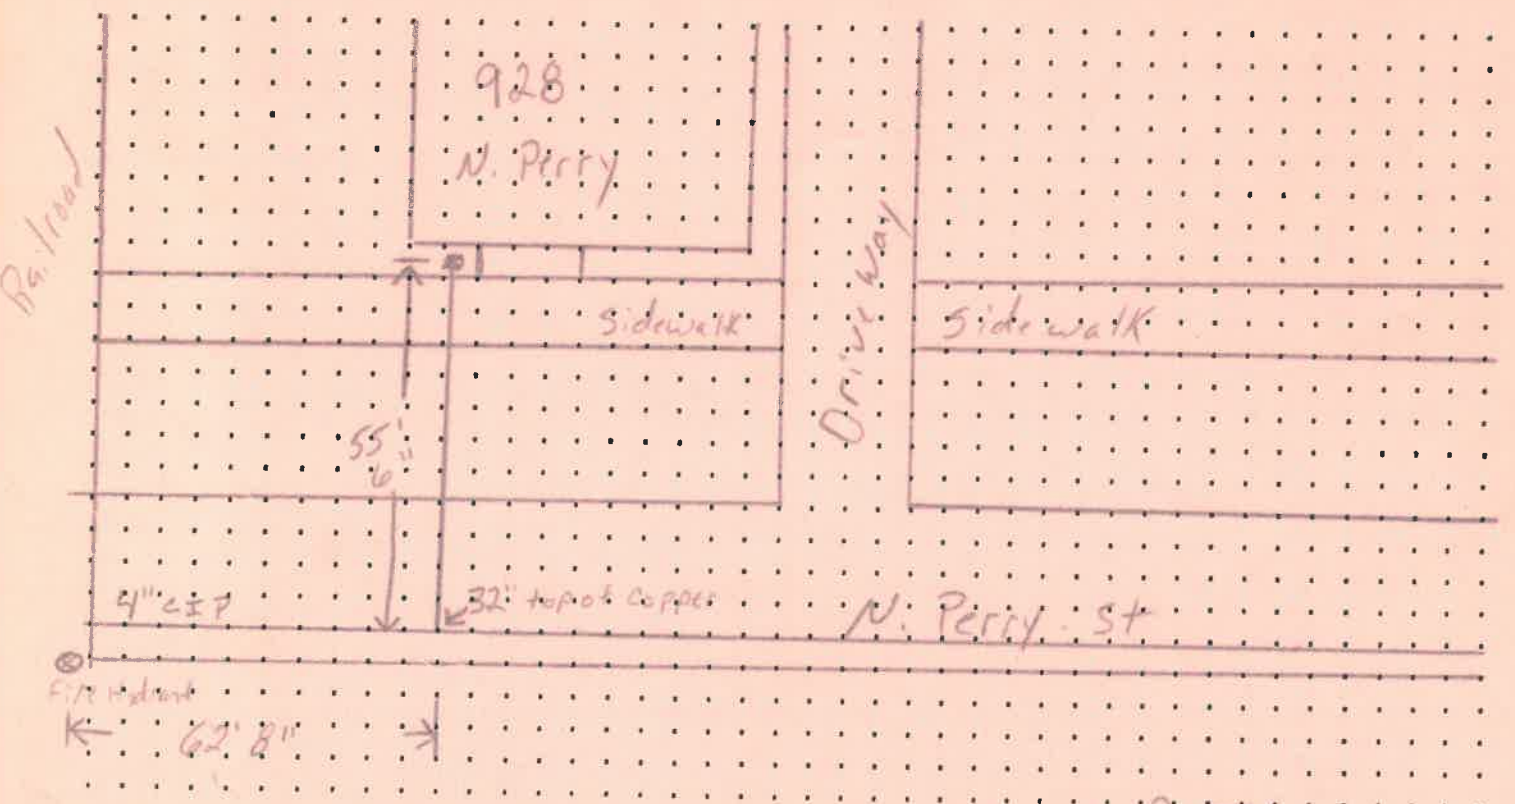

DATE APPROVED: 12-23-14

BY: Jerry H. Pardy