

CITY OF NAPOLEON WATER TAPPING PERMIT FORM

PERMIT #:

ISSUED:

JOB LOCATION: _____

SUBDIVISION NAME: _____ LOT #: _____

OWNER: Future tap

ADDRESS: N. Perry @ bridge

CONTRACTOR: _____ PHONE: _____

TAP SIZE: 1" X 1.5" _____ 2" _____ OTHER _____

AMOUNT PAID: _____ YOKE SIZE: _____

PLUMBING CONTRACTOR: _____ PH: _____


=====

DATE OF TAP: 11-8-05 OLD TAP #: — NEW TAP #: 0551

SIZE AND KIND OF MAIN: 12" C-900

LOCATION OF MAIN: 8' West of EAST CURB DEPTH OF MAIN: 4 1/2'

DIST FROM HYDRANT VALVE: 20' N of Hyd 610 DIST TO CURB STOP FROM CORP: 8'

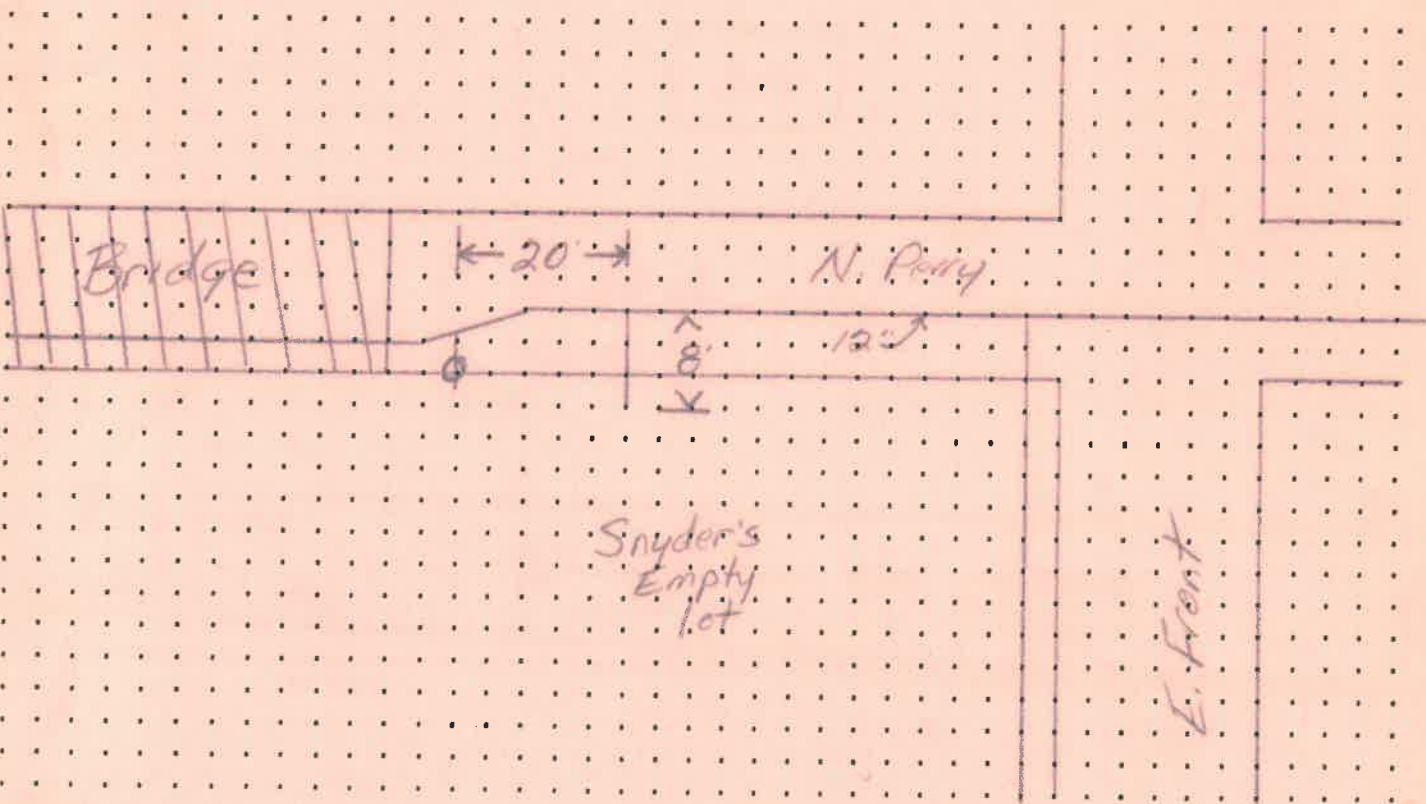

DATE APPROVED: [Signature] BY: Dec 15, 2005