

CITY OF NAPOLEON WATER TAPPING PERMIT FORM

PERMIT #:

ISSUED:

JOB LOCATION: 1010 S. Perry

SUBDIVISION NAME: _____ LOT #: _____

OWNER:

ADDRESS: 1010 S. Perry

CONTRACTOR: _____ PHONE: _____

TAP SIZE: 1" _____ 1.5" _____ 2" _____ OTHER _____

AMOUNT PAID: _____ YOKE SIZE: _____


PLUMBING CONTRACTOR: _____ PH: _____

DATE OF TAP: _____ OLD TAP #: _____ NEW TAP #: _____

SIZE AND KIND OF MAIN: 12" pvc

LOCATION OF MAIN: _____ DEPTH OF MAIN: _____

DIST FROM HYDRANT\VALVE: _____ DIST TO CURB STOP FROM CORP: 8

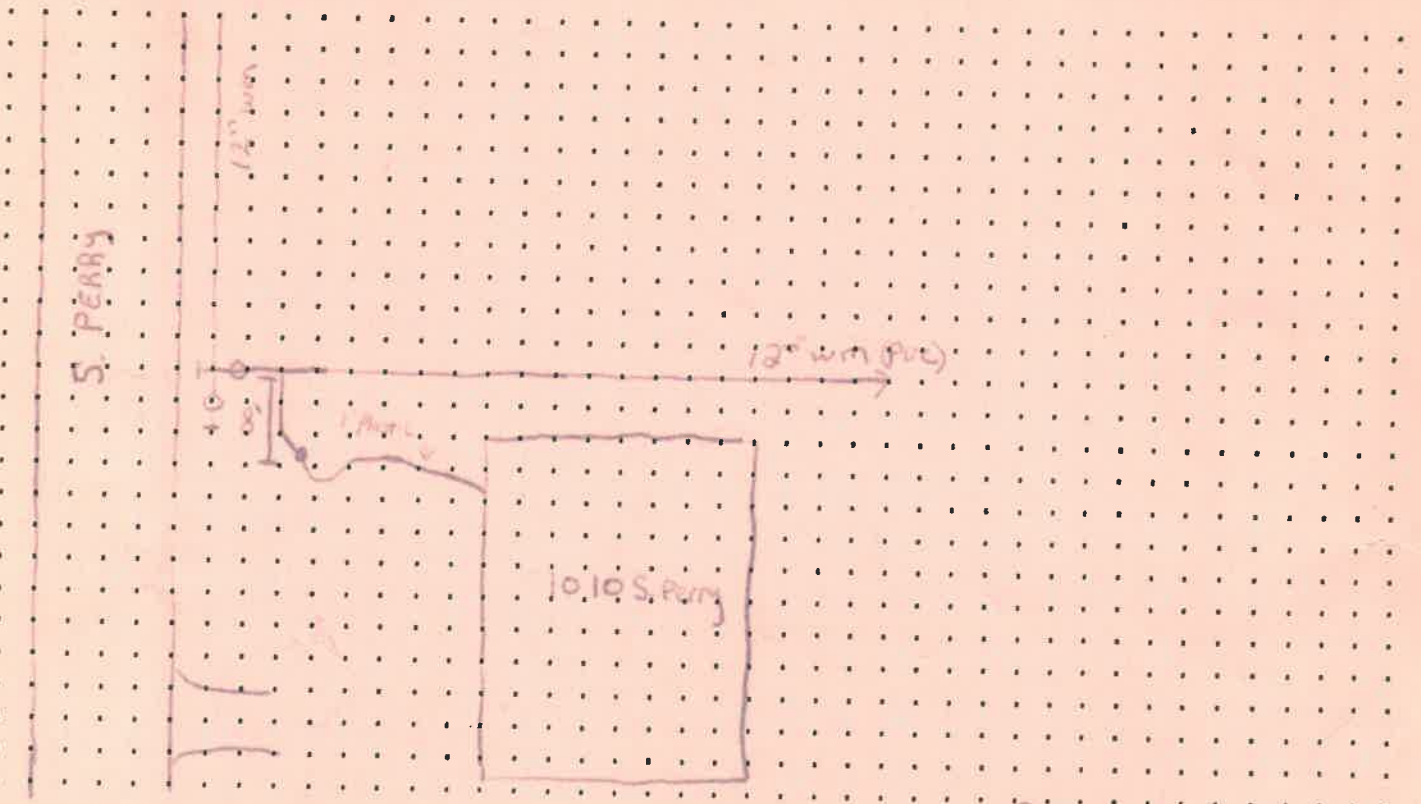

DATE APPROVED: 7-17-2018

BY: [Signature]