

CITY OF NAPOLEON WATER TAPPING PERMIT FORM

PERMIT #:

ISSUED:

JOB LOCATION: \_\_\_\_\_

SUBDIVISION NAME: \_\_\_\_\_ LOT #: \_\_\_\_\_

OWNER: Empty lot

ADDRESS: Between 1052-1066 S. Perry

CONTRACTOR: \_\_\_\_\_ PHONE: \_\_\_\_\_

TAP SIZE: 1" X 1.5" \_\_\_\_\_ 2" \_\_\_\_\_ OTHER \_\_\_\_\_

AMOUNT PAID: \_\_\_\_\_ YOKE SIZE: \_\_\_\_\_

PLUMBING CONTRACTOR: \_\_\_\_\_ PH: \_\_\_\_\_


DATE OF TAP: 12-15-04 OLD TAP #: \_\_\_\_\_ NEW TAP #: 0496

SIZE AND KIND OF MAIN: 12" C-900

LOCATION OF MAIN: 4' West of West pavement DEPTH OF MAIN: 5 1/2'

DIST FROM HYDRANT VALVE: 108' S of Hyd 597 DIST TO CURB STOP FROM CORP: 48'

empty lot

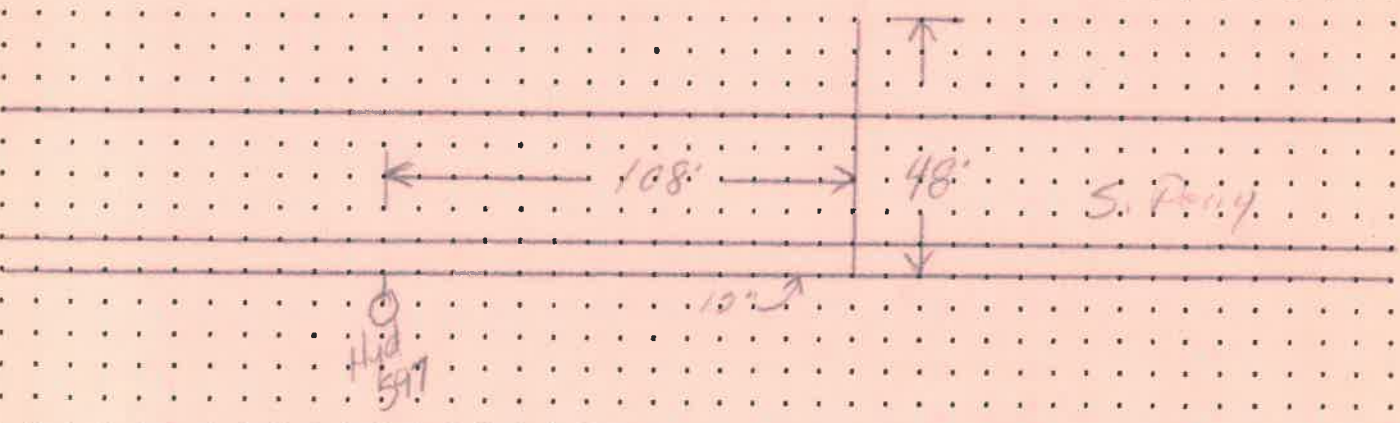

DATE APPROVED: Jan 12, 05

BY: [Signature]