

CITY OF NAPOLEON WATER TAPPING PERMIT FORM

PERMIT #:

ISSUED:

JOB LOCATION: _____

SUBDIVISION NAME: _____ LOT #: _____

OWNER:

ADDRESS: 1068 S. Perry

CONTRACTOR: _____ PHONE: _____

TAP SIZE: 1" 1.5" _____ 2" _____ OTHER _____

AMOUNT PAID: _____ YOKE SIZE: _____

PLUMBING CONTRACTOR: _____ PH: _____


=====

DATE OF TAP: 12-15-04 OLD TAP #: 9535 NEW TAP #: 0498

SIZE AND KIND OF MAIN: 12" C-900

LOCATION OF MAIN: 4' West of West pavement DEPTH OF MAIN: 5 1/2'

DIST FROM HYDRANT VALVE: 6' N of Hyd 596 DIST TO CURB STOP FROM CORP: 47'

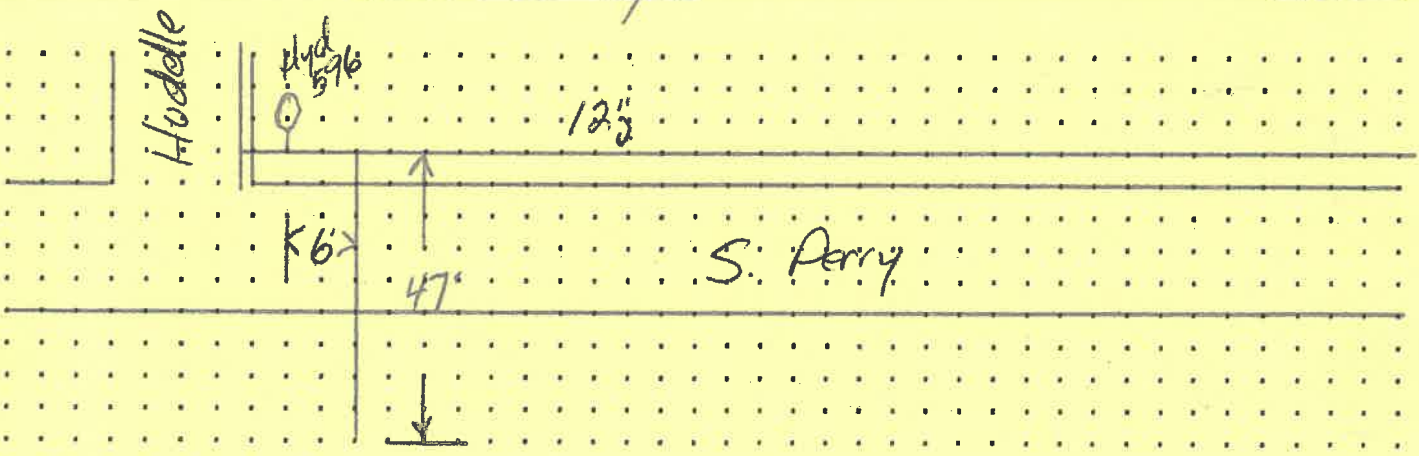

1068

DATE APPROVED: Jan 12, 05 BY: [Signature]

CITY OF NAPOLEON WATER TAPPING PERMIT FORM

PERMIT #:

ISSUED:

JOB LOCATION: _____

SUBDIVISION NAME: _____ LOT #: _____

OWNER:

ADDRESS: 1068 S. Perry

CONTRACTOR: _____ PHONE: _____

TAP SIZE: 1" X 1.5" _____ 2" _____ OTHER _____

AMOUNT PAID: _____ YOKE SIZE: _____


PLUMBING CONTRACTOR: _____ PH: _____

DATE OF TAP: 12-15-04 OLD TAP #: 9535 NEW TAP #: 0498

SIZE AND KIND OF MAIN: 12" C-900

LOCATION OF MAIN: 4' West of West pavement DEPTH OF MAIN: 5 1/2'

DIST FROM HYDRANT\VALVE: 6' N of Hyd 546 DIST TO CURB STOP FROM CORP: 47'

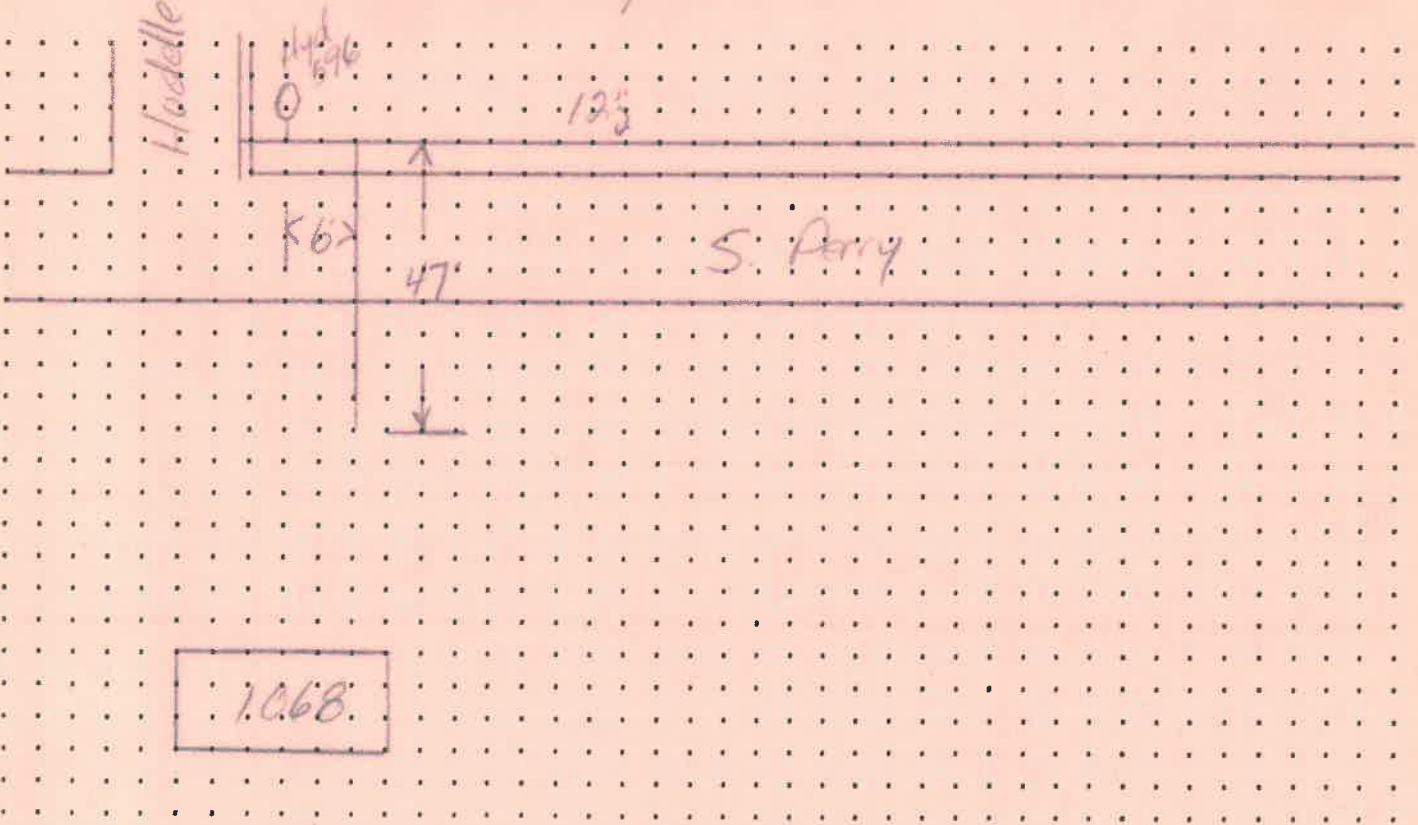

1068

DATE APPROVED: Jan 12, 05

BY: [Signature]