

CITY OF NAPOLEON WATER TAPPING PERMIT FORM

PERMIT #:

ISSUED:

JOB LOCATION: _____

SUBDIVISION NAME: _____ LOT #: _____

OWNER: LIFT Station

ADDRESS: 319 S. Perry

CONTRACTOR: _____ PHONE: _____

TAP SIZE: 1" X 1.5" _____ 2" _____ OTHER _____

AMOUNT PAID: _____ YOKE SIZE: _____

PLUMBING CONTRACTOR: _____ PH: _____


=====

DATE OF TAP: 10-17-05 OLD TAP #: — NEW TAP #: 0537

SIZE AND KIND OF MAIN: 12" C-900

LOCATION OF MAIN: 18' West of East curb DEPTH OF MAIN: 4 1/2'

DIST FROM HYDRANT VALVE: 59' S of Hyd 609 DIST TO CURB STOP FROM CORP: 44'

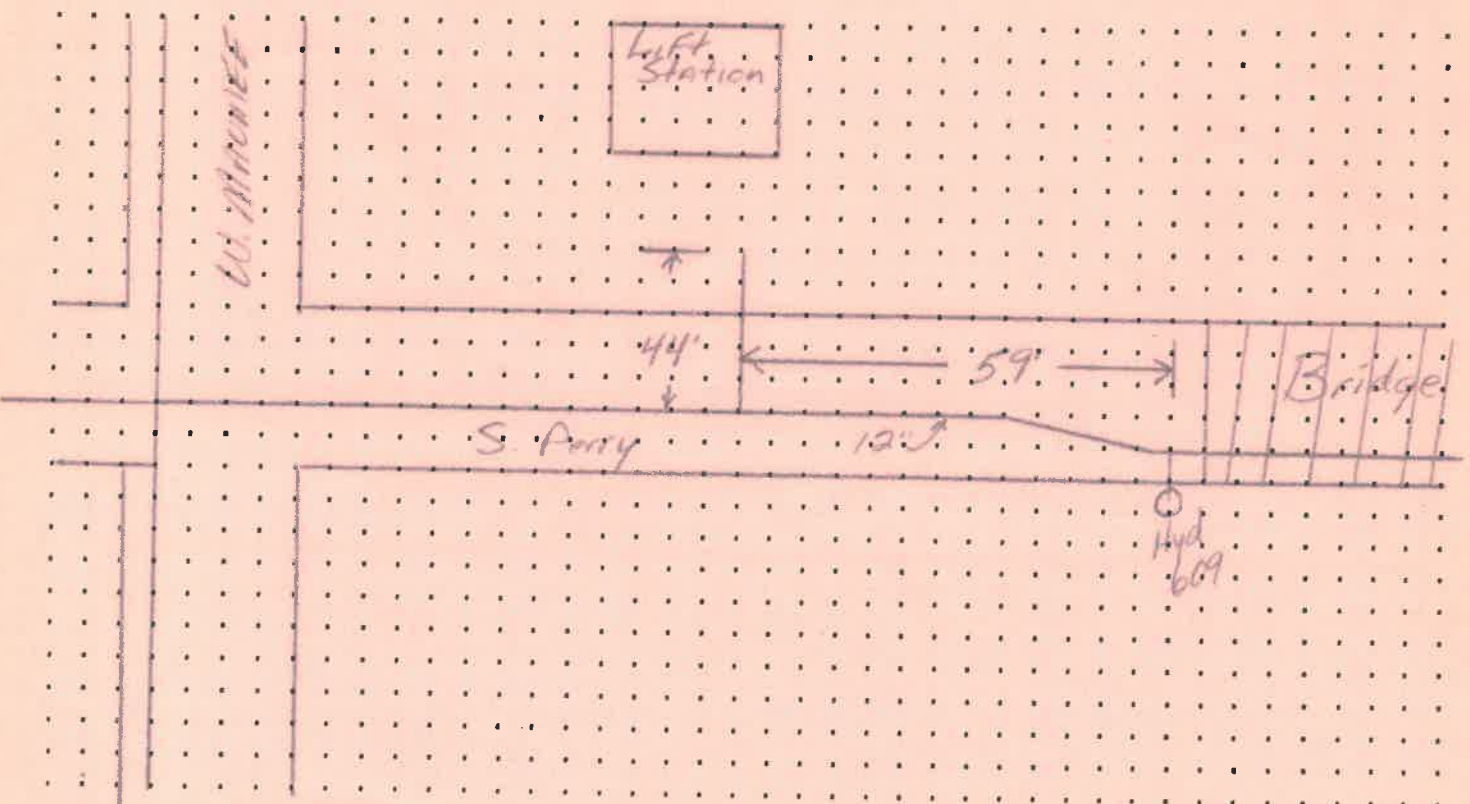

DATE APPROVED: Dec 15, 2005 BY: Jill E. Manning