


623 + 623 1/2 SOUTH PERRY STREET

Investigation of illegal sewer connections revealed three (3) illegal connections. All downspouts have been corrected and are in compliance at this time.

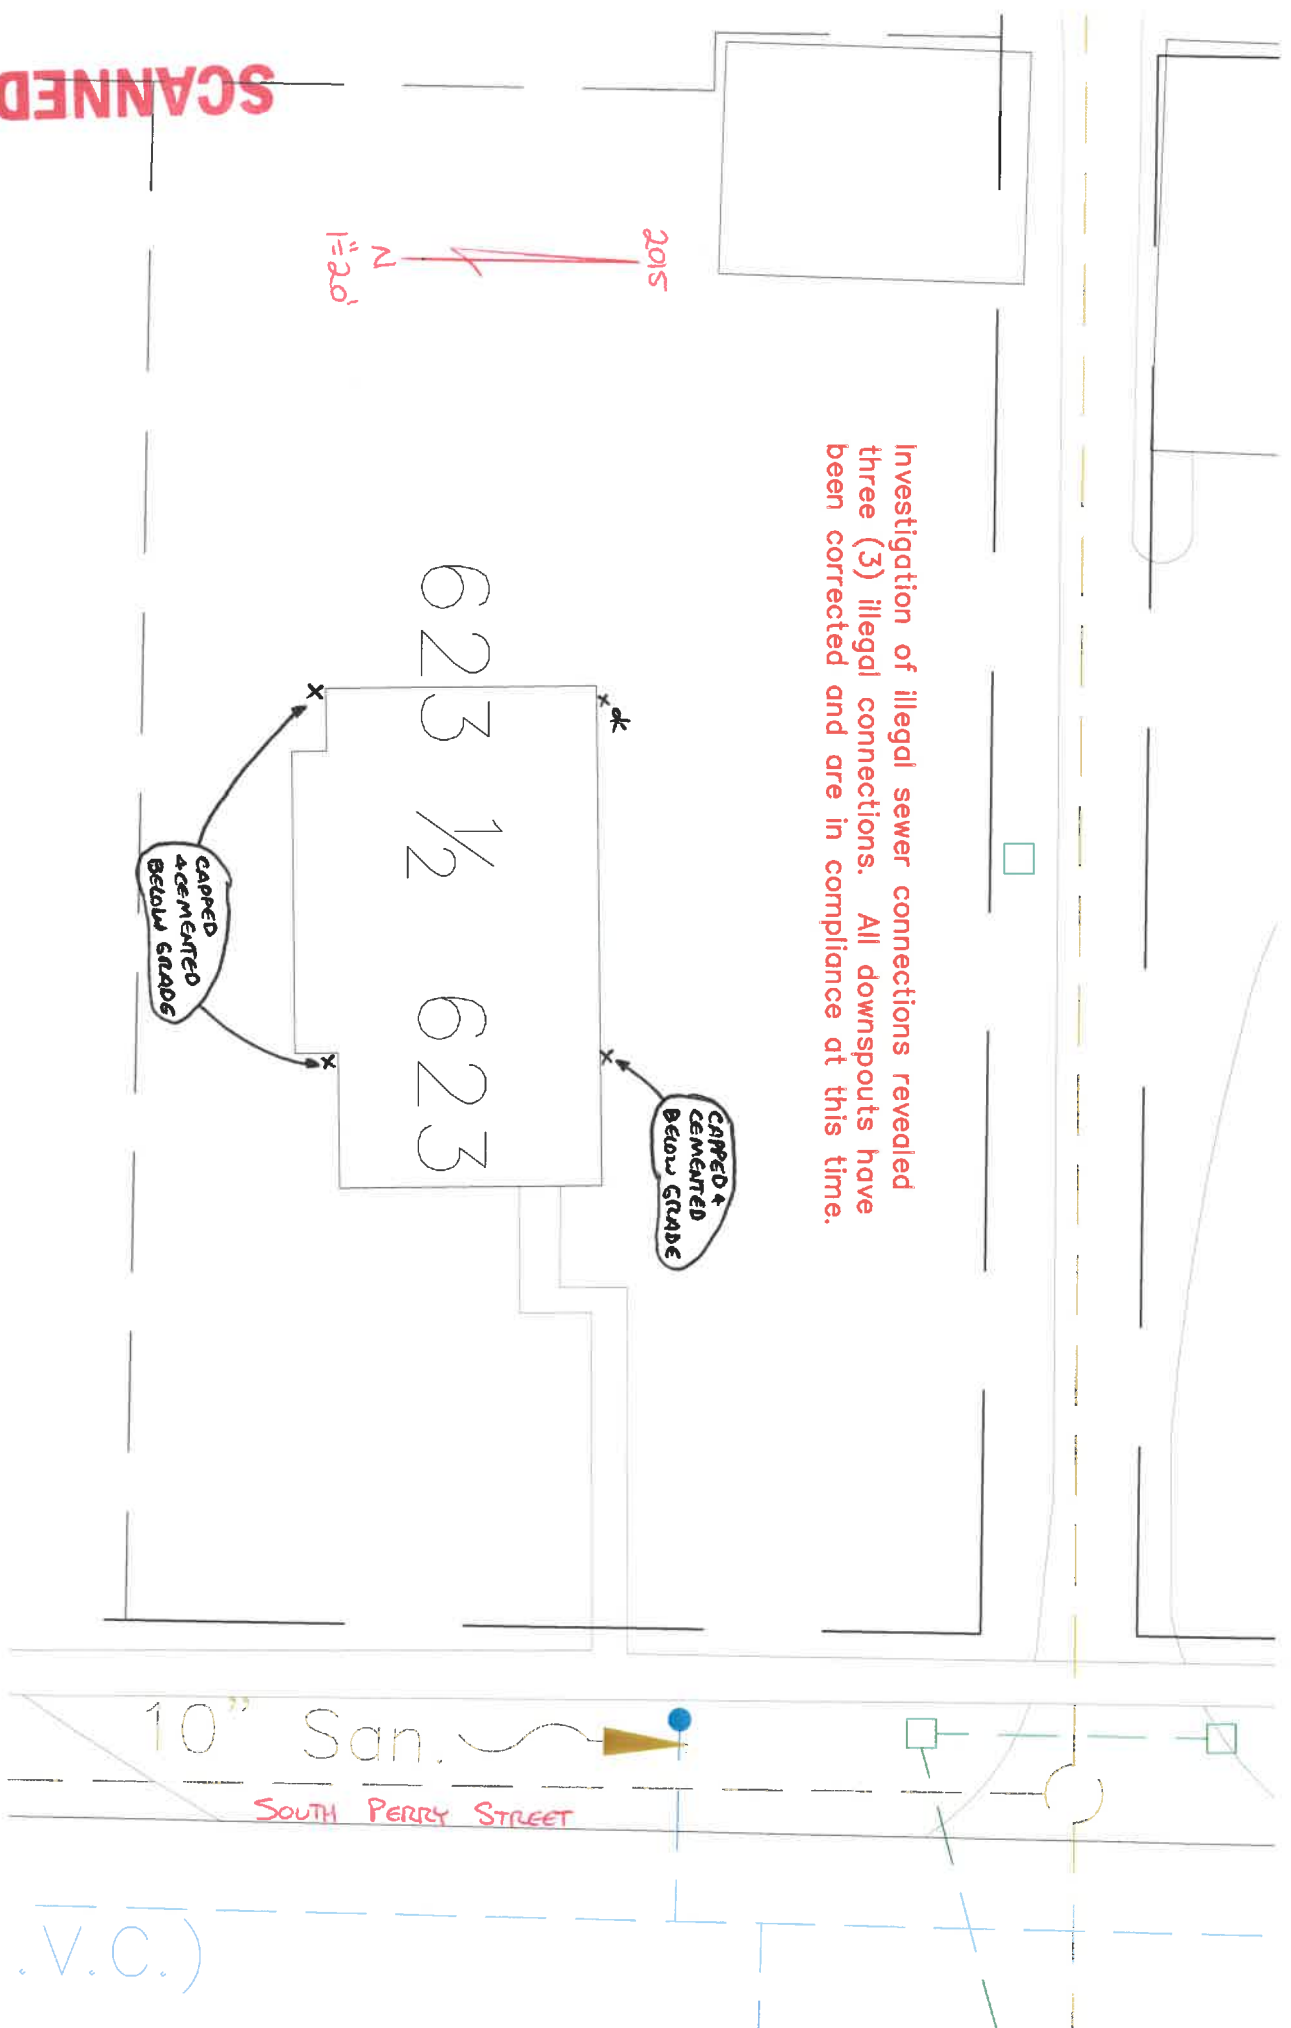

SCANNED