

CITY OF NAPOLEON WATER TAPPING PERMIT FORM

PERMIT #:

ISSUED:

JOB LOCATION: _____

SUBDIVISION NAME: _____ LOT #: _____

OWNER: City of Napoleon

ADDRESS: S. Perry @ HW 805

CONTRACTOR: _____ PHONE: _____

TAP SIZE: 1" _____ 1.5" _____ 2" X OTHER _____

AMOUNT PAID: _____ YOKE SIZE: _____

PLUMBING CONTRACTOR: _____ PH: _____


(This is for blow off Hood)

DATE OF TAP: 8-2-05 OLD TAP #: _____ NEW TAP #: 0513

SIZE AND KIND OF MAIN: 6" CIP

LOCATION OF MAIN: 8' West of West pavement DEPTH OF MAIN: 5'

DIST FROM HYDRANT\VALVE: 125' S of V-562 @ Robt St DIST TO CURB STOP FROM CORP: 2'

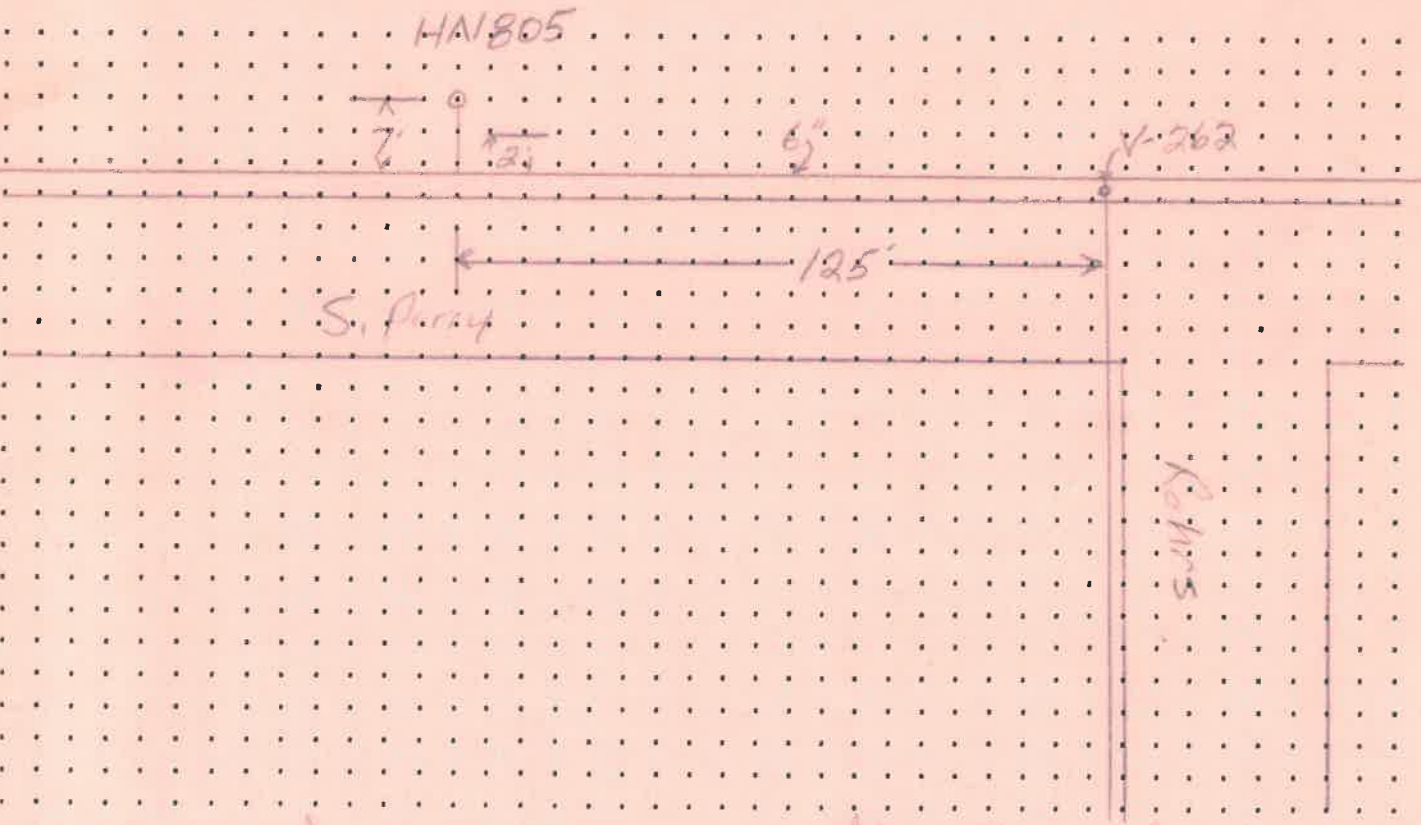

DATE APPROVED: Sept 15, 05 BY: [Signature]