


833 SOUTH PERRY STREET

2015

1" = 20'

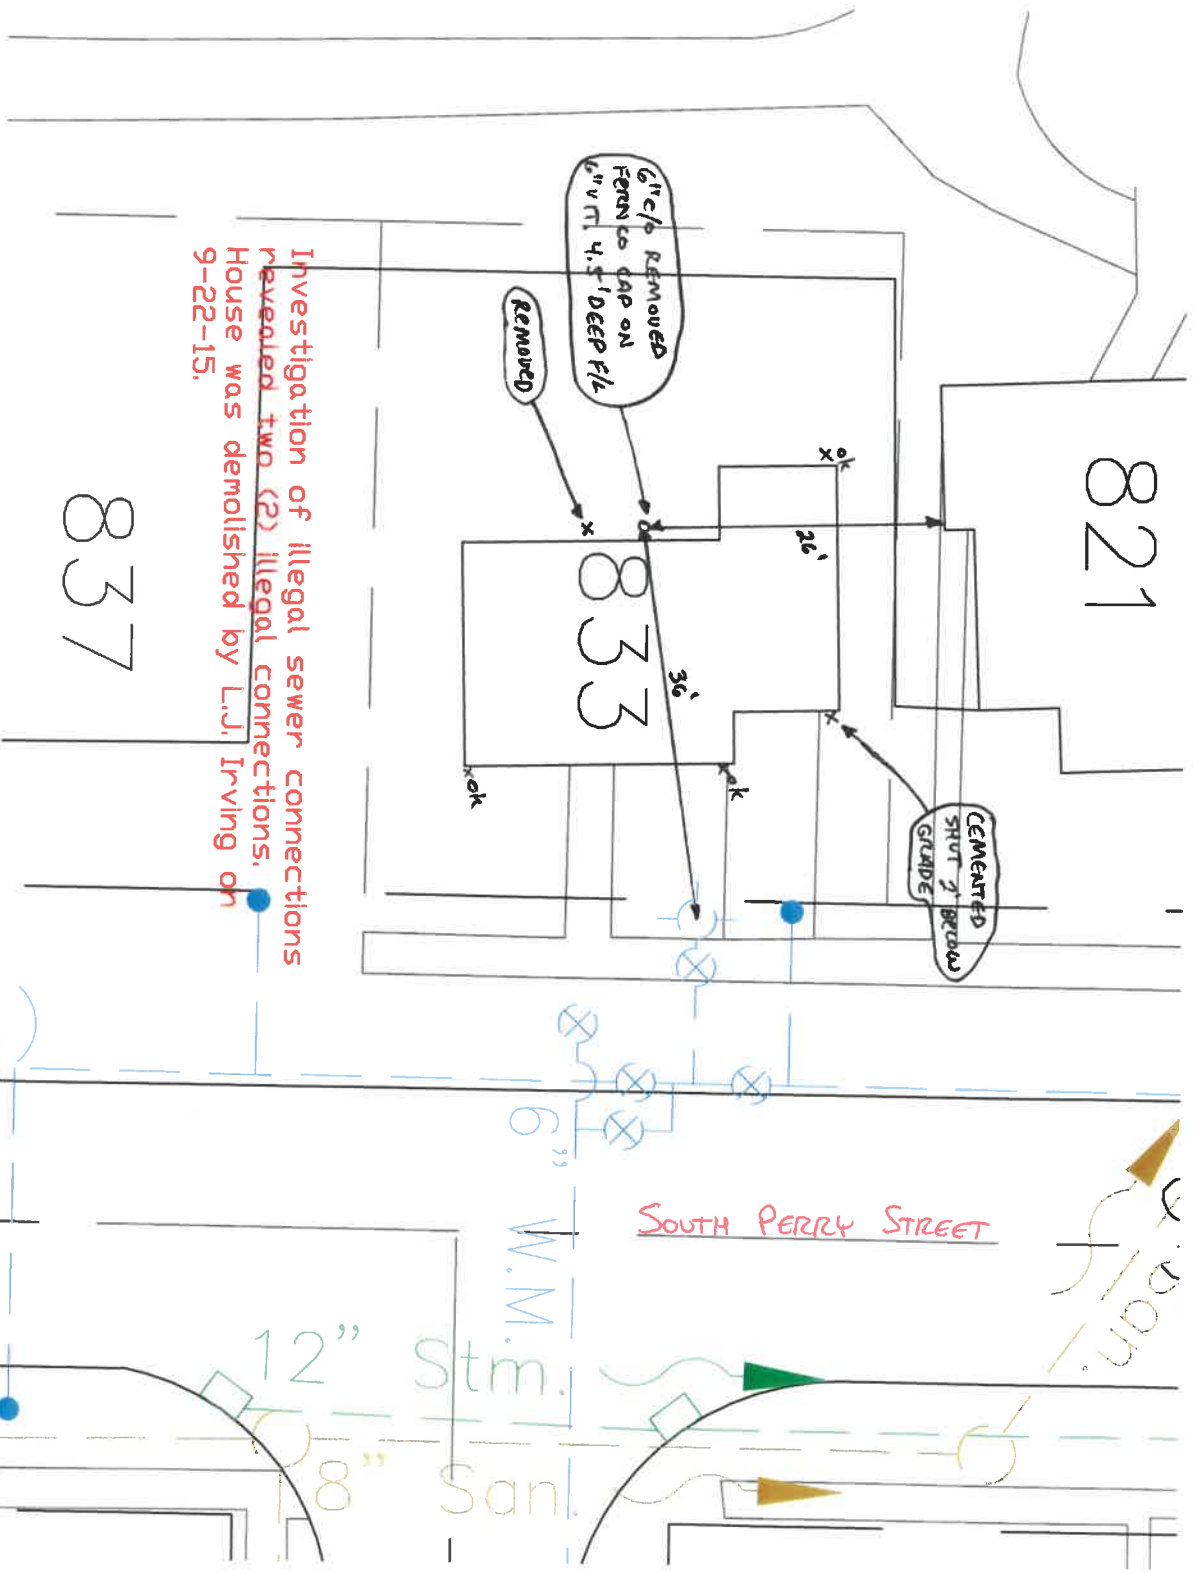

Investigation of illegal sewer connections revealed two (2) illegal connections. House was demolished by L.J. Irving on 9-22-15.

SCANNED