

PERMIT

CITY OF NAPOLEON, OHIO — DEPT. OF BUILDING & ZONING
255 W. Riverview Avenue, Napoleon, Ohio 43545 (419) 592-4010

Permit No. 662 Date July 12, 1983
Job Location 907 S. Perry Valuation \$ 12,250.00
Owner Henry County Fair Board Address _____
Contractor Britehriker Const. Name _____ Address _____
Address Rt. 1, Box 78, Stryker, Ohio Telephone No. 267-3850
Electric Contractor _____
Plumbing Contractor _____
Mechanical Contractor _____

This permit is issued for work described in the plans, specifications, and/or application submitted, as approved by the Building Commissioner of the City of Napoleon, Ohio. Work shall conform to all pertinent construction and land use Codes and Ordinances.

Work Information:

Residential _____ Commercial _____ Industrial _____
No. dwelling units _____
New Construction _____ Addition _____ Remodel _____
Brief Description of Work Poly type

ISSUED BY Richard A. Hayman Building Official PEB DEPT. OF BUILDING & ZONING

It is the owners or contractors responsibility to call the Building Department for the following (x) inspections:

- Footing excavation prior to placing concrete.
- Footing drains and foundation prior to backfill.
- Prepared sub-grade prior to placing concrete floor slab.
- Sanitary sewer
- Rough-in electrical, plumbing and service framing prior to installing wall board.
- Final electrical, plumbing and heating.
- Final building inspection, prior to occupancy.

PERMIT & FEES

Building Permit	\$ <u>No fee</u>
Electrical Permit	\$ _____
Plumbing Permit	\$ _____
Mechanical Permit	\$ _____
Demolition Permit	\$ _____
Zoning Permit	\$ _____
Sign Permit	\$ _____
Water Tap	\$ _____
Sewer Tap	\$ _____
Temp. Elec.	\$ _____
Other	\$ _____

TOTAL FEES \$ No fee
LESS FEES PAID \$ _____
BALANCE DUE \$ No fee

PAID

All fees are paid in full, and shall be paid within six months of date JUL 13 1983

OFFICE OF THE SECRETARY OF THE ARMY
WASHINGTON, D. C.

523

FOR THE RECORD: [Faint text]

[Handwritten signature]

1. [Faint text]

2. [Faint text]

RECEIVED

NOV 11 1942

OFFICE OF THE SECRETARY OF THE ARMY
WASHINGTON, D. C.

PERMIT
CITY OF NAPOLEON, OHIO — DEPT. OF BUILDING & ZONING
255 W. Riverview Avenue, Napoleon, Ohio 43545 (419) 592-4010

Permit No. 662 Date July 12, 1983
 Job Location 907 S. Perry Valuation \$ 12,250.00
 Owner Henry County Fair Board Address _____
 Contractor Britehiker Const. Name _____ Address _____
 Telephone No. 267-3850
 Address Rt. 1, Box 78, Stryker, Ohio
 Electric Contractor _____
 Plumbing Contractor _____
 Mechanical Contractor _____

This permit is issued for work described in the plans, specifications, and/or application submitted, as approved by the Building Commissioner of the City of Napoleon, Ohio. Work shall conform to all pertinent construction and land use Codes and Ordinances.

Work Information:

Residential No. dwelling units Commercial Industrial
 New Construction Addition Remodel
 Brief Description of Work Poly type Rabbit Building

ISSUED BY _____ Building Official DEPT. OF BUILDING & ZONING

It is the owners or contractors responsibility to call the Building Department for the following (X) inspections:

- Footing excavation prior to placing concrete.
- Footing drains and foundation prior to backfill.
- Prepared sub-grade prior to placing concrete floor slab.
- Sanitary sewer
- Rough-in electrical, plumbing and service framing prior to installing wall board.
- Final electrical, plumbing and heating.
- Final building inspection, prior to occupancy.

PERMIT & FEES

Building Permit	\$ <u>No Fee</u>
Electrical Permit	\$ _____
Plumbing Permit	\$ _____
Mechanical Permit	\$ _____
Demolition Permit	\$ _____
Zoning Permit	\$ _____
Sign Permit	\$ _____
Water Tap	\$ _____
Sewer Tap	\$ _____
Temp. Elec.	\$ _____
Other _____	\$ _____

TOTAL FEES \$ No fee

PAID LESS FEES PAID \$ _____

BALANCE DUE \$ No fee
JUL 13 1983

Permit is not valid until all fees are paid in full, and shall be void if work is not started within six months of date above.

INSPECTION RECORD

UNDERGROUND		ROUGH-IN &			FINAL		
Type	Date	By	Type	Date	By	Date	
PLUMBING	Sewer Connection		Drainage, W. & Vent			Drainage, W. & Vent	
	Building Sewer		Water Piping			Water Heater	
	Water Piping		Condensate Lines			Backflow Prevention	
			Indirect Waste				
ELECTRICAL	Floor Ducts Raceways		Rough Wiring	5/5/83		FINAL APPROVAL Electric Mtr. Clearance	
	Conduits & Cable		Conduits/Cable			Signs	
	Grounding & Bonding		Service Panel				
			Switchboard				
			Subpanels				
			<input type="checkbox"/> Range <input type="checkbox"/> Dryer				FINAL APPROVAL 5/5/83
MECHANICAL	Refrigerant Piping		Refrigerant Piping			Duct Insulation	
	Ducts/Plenums		Ducts/Plenums			Chimney(s)	
			Ventilation <input type="checkbox"/> Supply			Furnace(s)	
			<input type="checkbox"/> Exhst.			FINAL APPROVAL	
			Wall Construction			Fireplace Chimney	
BUILDING	Excavation		Crawl Space <input type="checkbox"/> Vent <input type="checkbox"/> Access			Attic <input type="checkbox"/> Vent <input type="checkbox"/> Access	
	Footings & Reinforcing		Floor System(s)			Special Insp Reports Rec'd	
	Sub-soil Drain		Roof System			Smoke Detector	
	Foundation Walls		Fire Wall(s)			Demolition (sewer cap)	
	Floor Slab		Roof Cover Roof Drain			Building or Structure	
							12/31/83
FINAL APPROVAL BLDG. DEPT		Certificate of Occupancy Issued			#		

CITY OF NAPOLEON
BUILDING INSPECTION DEPARTMENT
APPLICATION FOR BUILDING PERMIT
(Please print or type)

The undersigned hereby makes application for construction, installation, or alteration work as herein specified, agreeing to do all such work in strict accordance with the City of Napoleon's adopted Building Codes.

Location of project ~~East Grand~~ ⁹⁰⁷ PERRY SOURCE Cost of project 12,250⁰⁰

Owner's Name Henry County FAIR BOARD Address _____

Contractor Britteniker Const. Telephone No. 267-3850

Address RT 1 Box 78 Stryker OH

Lot Information: (Not required for siding job)

Lot No. _____ Subdivision _____

Zoning District _____ Lot Size _____ ft. X _____ ft. Area _____ sq. ft.

Setbacks: Front _____ Right Side _____ Left Side _____ Rear _____

Work Information:

Residential _____ Commercial _____ Industrial _____

New Construction _____ Addition _____ Remodel _____

Accessory Building _____ Siding _____

Brief Description of Work: ----- Pole Type (Specific Type)

Size: Length 96 Width 32 No. of Stories 1

Area: 1st Floor _____ sq. ft. Basement _____ sq. ft.

2nd Floor _____ sq. ft. Accessory Bldg. _____ sq. ft.


3rd Floor _____ sq. ft. Other _____ sq. ft.

Additional Information: _____

APPLICATION FOR PERMIT SHALL BE ACCOMPANIED BY TWO COMPLETE SETS OF PLANS INCLUDING: ELEVATIONS, FLOOR PLANS, CROSS SECTIONS AND PLOT PLAN. IF ADDITION OR REMODELING, SHOW ALL EXISTING STRUCTURES AND THEIR SIZE AND LOCATION. ALL PLANS SHALL BE DRAWN TO SCALE.


Date July 12 - 1983 Applicant's Signature M.J. Britteniker

PERMIT NO. 1662
PERMIT FEE \$ 0.00
NO FEE

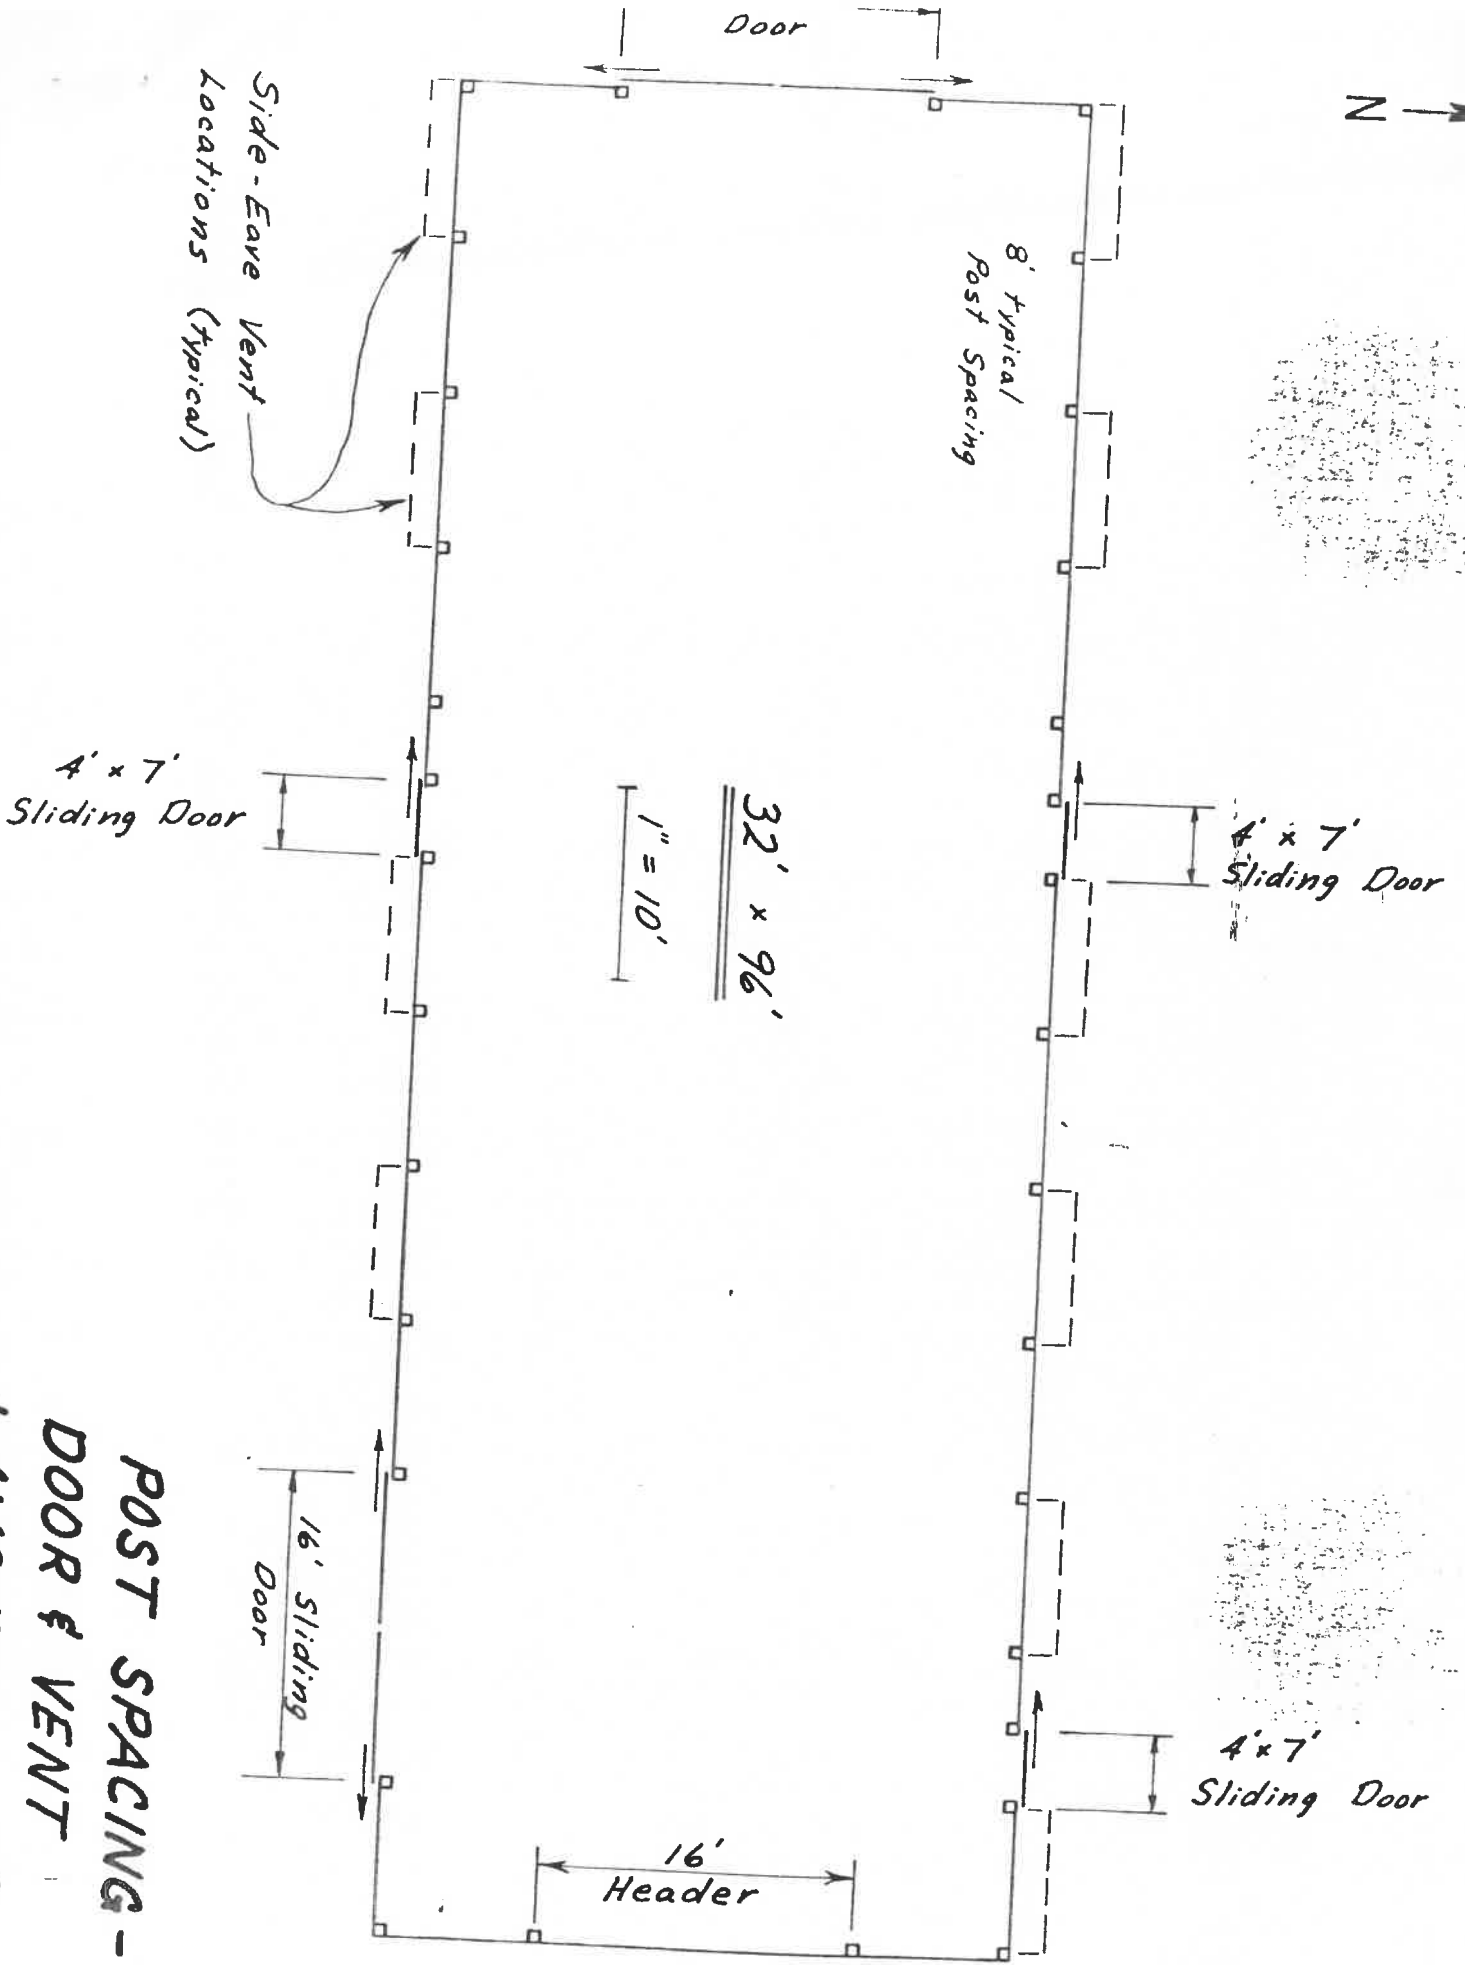


POST SPACING -
DOOR & VENT
LAYOUT

907 PERRY SOUTH

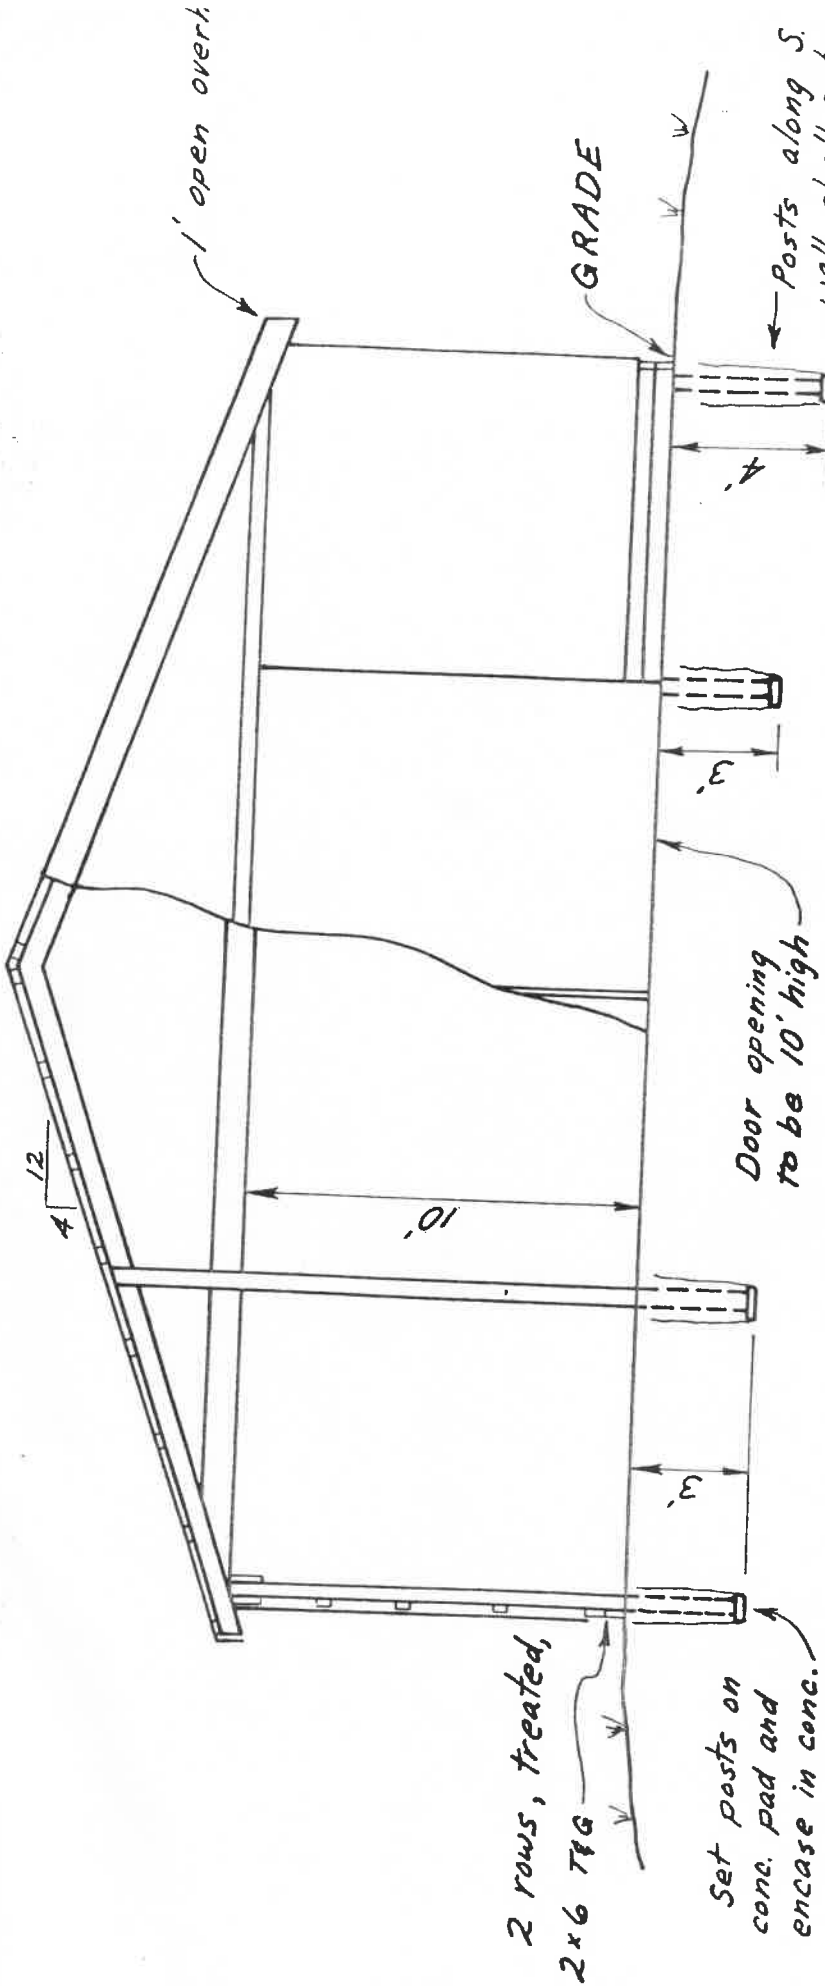

2 rows, treated, 2x6 T&G

Set posts on conc. pad and encase in conc.

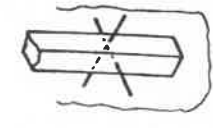

Steel rods to extend thru post and into concrete

ELEVATION

Scale: 1" = 5'

POST ANCHOR DETAIL

SIDE-EAVE VENTILATION

