

RECEIVED


JUN 1 1976
 CITY OF NAPOLEON
 ENGINEERING DEPT.

CITY OF NAPOLEON
 ENGINEERING DEPT.
 PLAN APPROVAL
 BY: *BS* DATE: *6/1/76*
 ALSO REQUIRES COMPLIANCE
 WITH THE ATTACHED
 ADDENDUM


907
 S. Perry St.

FAIR-BUILDING	
FLOOR-FUNDATION	
DATE	BY


0-10

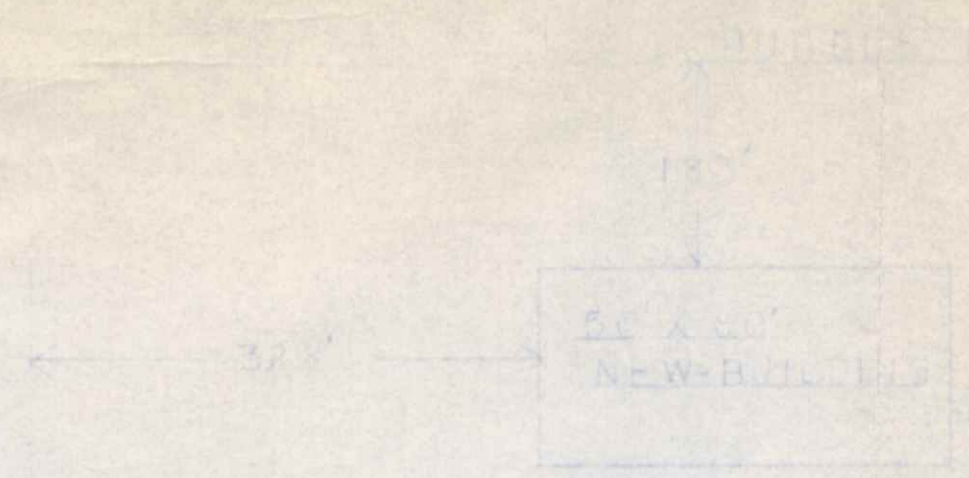

NO-SCALE

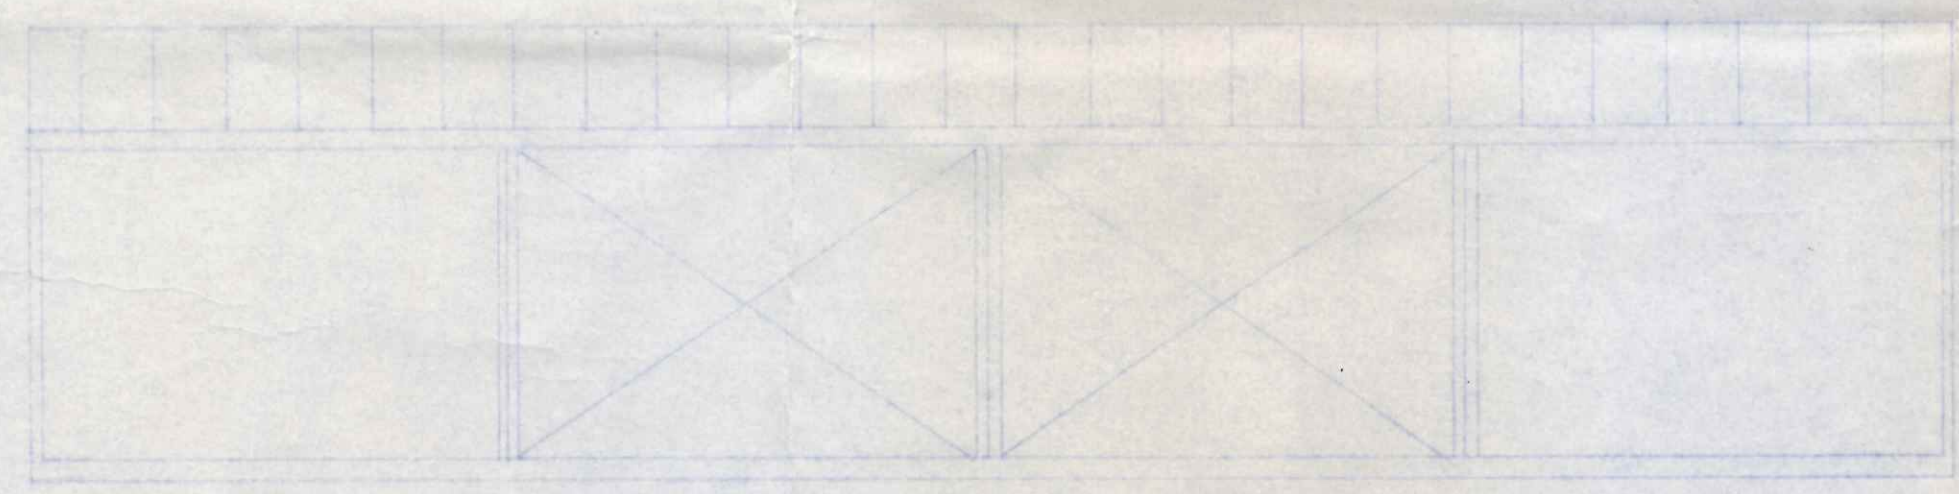

SOUTH-ELEVATION

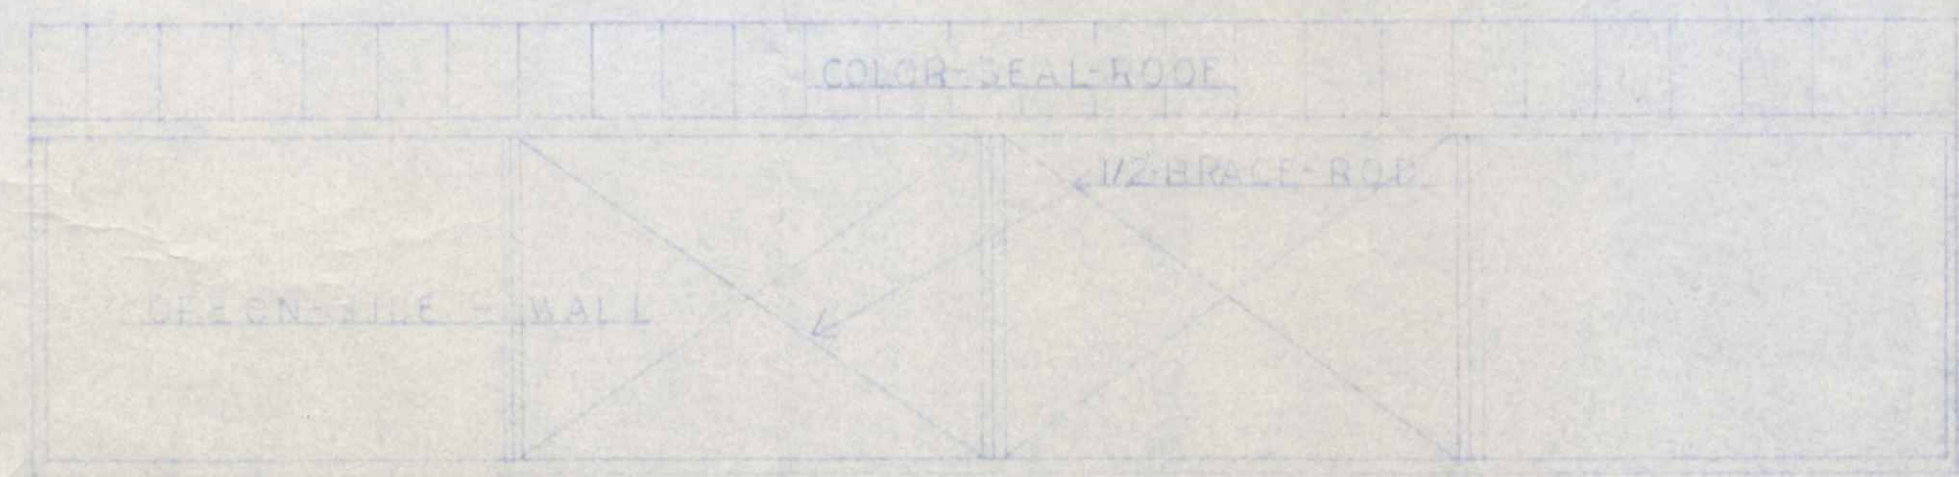


NORTH-ELEVATION

1/8"=1'



WEST-ELEVATION

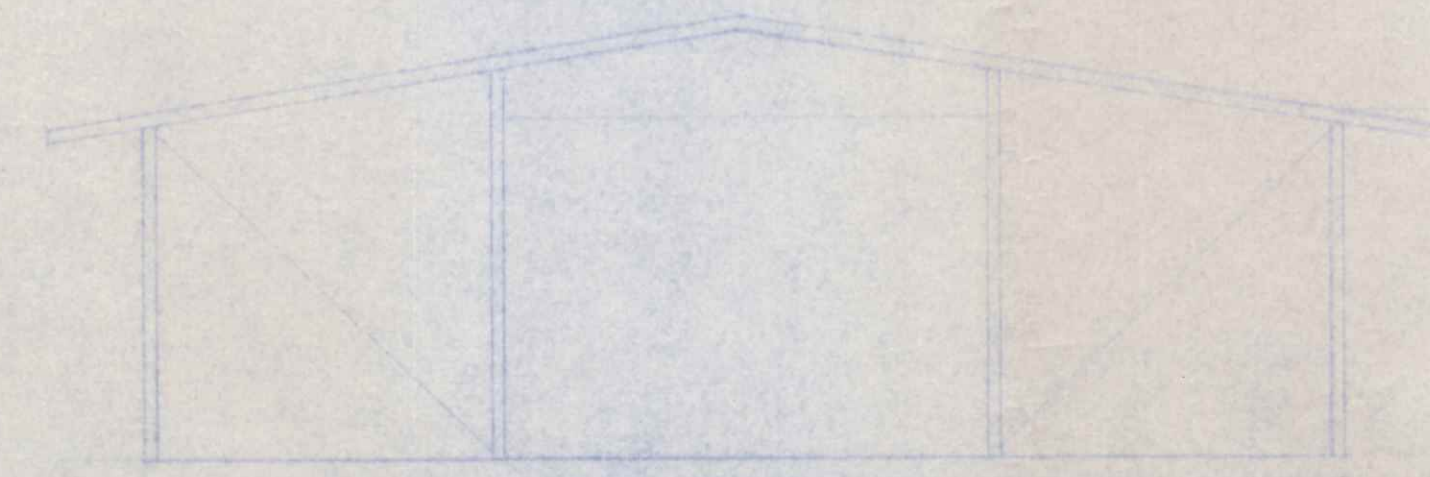

EAST-ELEVATION

FAIR-BUILDING		
SITE-PLAN		
ELEVATION		
6-1-76	ED	100-