

CITY OF NAPOLEON WATER TAPPING PERMIT FORM

PERMIT #:

ISSUED:

907 S. Perry St.

JOB LOCATION: _____

SUBDIVISION NAME: _____ LOT #: _____

OWNER: Henry Co FAIRGROUND

ADDRESS: S. Perry @ Log Cabin

CONTRACTOR: _____ PHONE: _____

TAP SIZE: 1" X 1.5" _____ 2" _____ OTHER _____

AMOUNT PAID: _____ YOKE SIZE: _____


PLUMBING CONTRACTOR: _____ PH: _____

DATE OF TAP: 12-15-04 OLD TAP #: 2833 NEW TAP #: 0499

SIZE AND KIND OF MAIN: 12" C-900

LOCATION OF MAIN: 4' West of West pavement DEPTH OF MAIN: 5 1/2'

DIST FROM HYDRANT VALVE: 8' N of Hyd 596 DIST TO CURB STOP FROM CORP: 7' (outside pit)

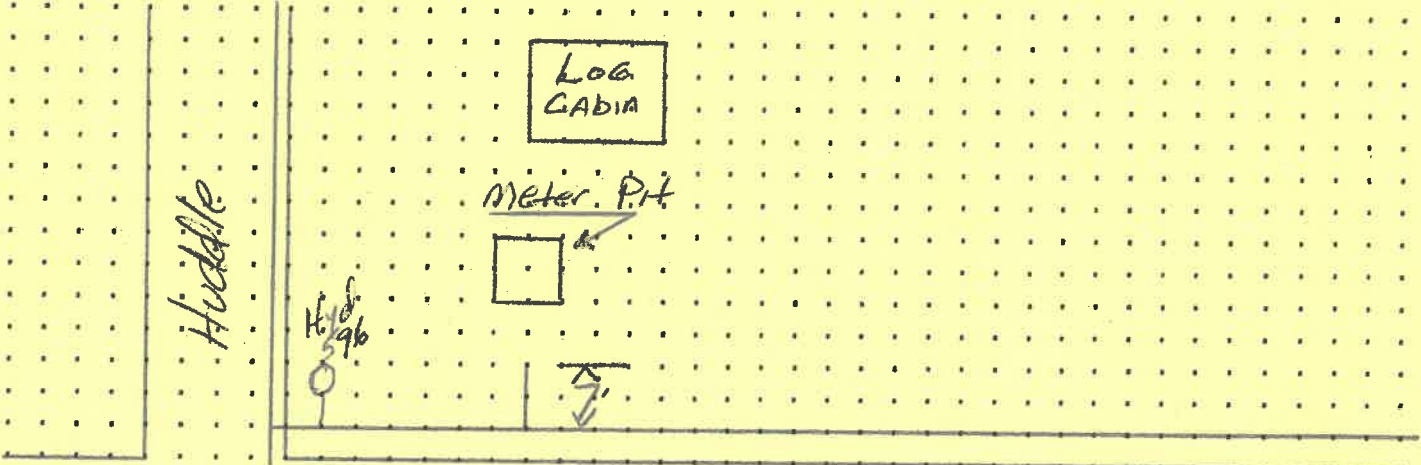

← 8' → S. Perry

DATE APPROVED: Jan 12, 2005 BY: [Signature]