

CITY OF NAPOLEON WATER TAPPING PERMIT FORM

PERMIT #:

ISSUED:

JOB LOCATION: \_\_\_\_\_

SUBDIVISION NAME: \_\_\_\_\_ LOT #: \_\_\_\_\_

OWNER:

ADDRESS: 112 Pontious

CONTRACTOR: \_\_\_\_\_ PHONE: \_\_\_\_\_

TAP SIZE: 1" X 1.5" \_\_\_\_\_ 2" \_\_\_\_\_ OTHER \_\_\_\_\_

AMOUNT PAID: \_\_\_\_\_ YOKE SIZE: \_\_\_\_\_

PLUMBING CONTRACTOR: \_\_\_\_\_ PH: \_\_\_\_\_


DATE OF TAP: 9-25-03 OLD TAP #: 2514 NEW TAP #: 0350

SIZE AND KIND OF MAIN: 8" C-900

LOCATION OF MAIN: 4' South of South CURB DEPTH OF MAIN: 5'

DIST FROM HYDRANT\VALVE: 214' E of Hyd 579 DIST TO CURB STOP FROM CORP: 40'

112

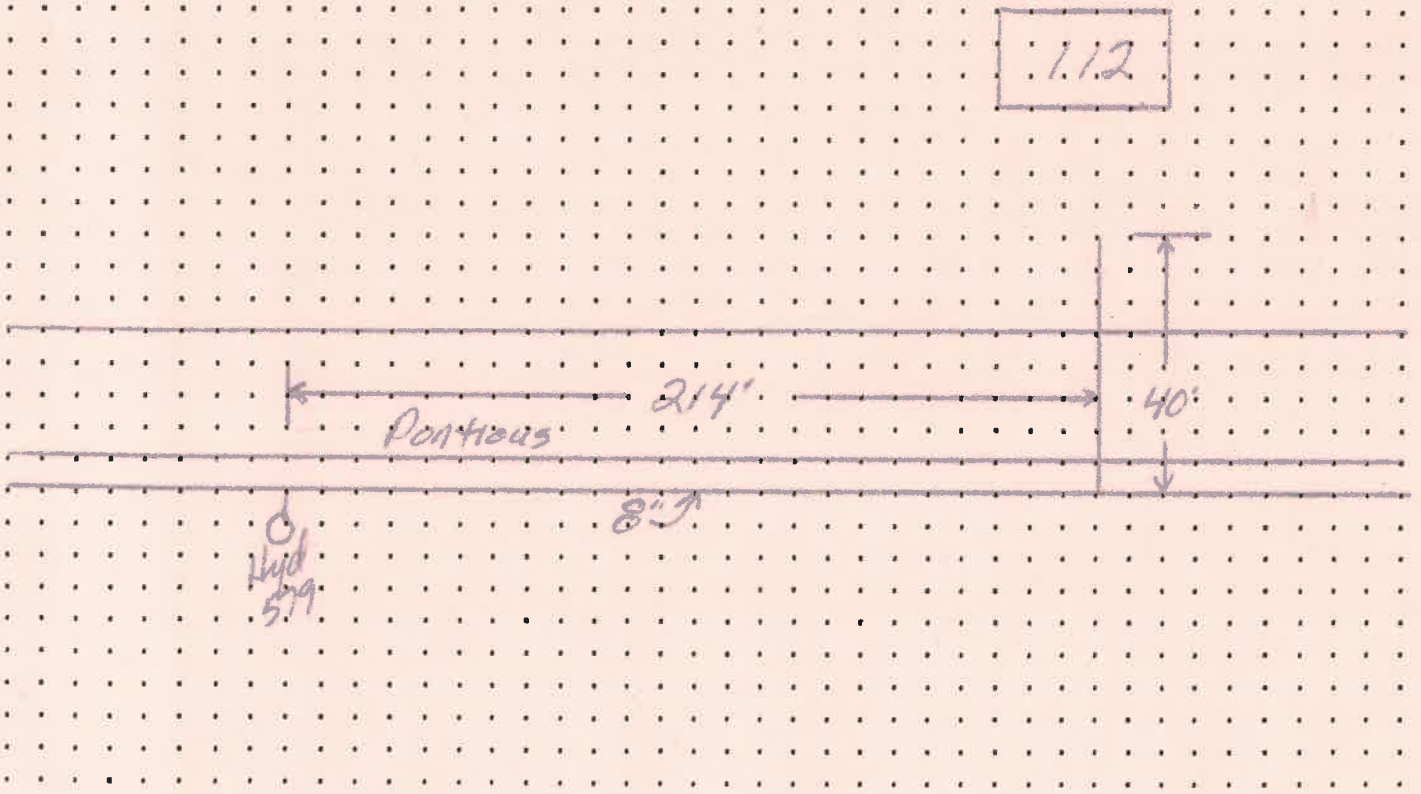

DATE APPROVED: Dec 11, 03

BY: Jeffrey C. Mantough