

CITY OF NAPOLEON GENERAL PERMIT APPLICATION

THIS APPLICATION IS FOR RESIDENTAL CONSTRUCTION INCLUDING BUILDING, ELECTRICAL, PLUMBING, MECHANICAL & REMODELING

BP2010-27

DATE 5-19-10 JOB LOCATION 132 Pontious Pl.
 OWNER Pam Bruns TELEPHONE # 419-592-0583
 OWNER ADDRESS 132 Pontious Pl.
 CONTRACTOR C & C Home Repair CELL PHONE # 419-579-0888
 DESCRIPTION OF WORK TO BE PERFORMED pool Deck
 ESTIMATED COMPLETION DATE 5-26-10 ESTIMATED COST \$3100.00

Affected Floor Area (AFA): In existing structures, it is the area affected by the improvement, i.e. a new wall dividing a room (the AFA would be only the room and not all the rooms).

DESCRIPTION	FEE	TOTAL COST
<i>Addition & Alterations</i> Square foot in (AFA) x \$0.05 = \$	+ \$25.00 = \$	
<i>Electrical</i> Circuits in (AFA) x \$3.00/Circuit = \$	+ \$25.00 = \$	
<i>Plumbing</i> Traps in (AFA) x \$3.00/Trap = \$	+ \$25.00 = \$	
<i>Siding and/or Roofing</i>	\$25.00	\$
<i>Windows/Doors</i>	\$25.00	\$
<u>Decks</u>	\$25.00	\$ 25.00
<i>Garage and Shed over 200 SF (Detached)</i>	\$25.00	\$
<i>Electrical Service Upgrade</i>	\$25.00	\$
<i>Water Heater</i>	\$25.00	\$
<i>Furnace and/or AC Replacement</i>	\$25.00	\$
MBP (100.3100.46510)	Subtotal:	\$ 25.25
(100.0000.42700) PLUS Ohio Board of Building Standards Fee + 1%		\$.25

TOTAL FEE: \$ 25.25

I FULLY UNDERSTAND THAT NO EXCAVATION, CONSTRUCTION OR STRUCTURAL ALTERATION, ELECTRICAL OR MECHANICAL INSTALLATION OR ALTERATION OF ANY BUILDING STRUCTURE, SIGN, OR PART THEREOF AND NO USE OF THE ABOVE SHALL BE UNDERTAKEN OR PERFORMED UNTIL THE PERMIT APPLIED FOR HEREIN HAS BEEN APPROVED AND ISSUED BY THE CITY OF NAPOLEON BUILDING/ZONING DEPARTMENT.


I hereby certify that I am the Owner of the named property, or that the proposed work is authorized by the Owner of record and that I have been authorized by the Owner to make this application as his/her authorized agent and I agree to conform to all applicable laws of the jurisdiction. In addition, if a permit for Work described in this application is issued, I certify that the code official or the code official's authorized representative shall have the authority to enter areas covered by such permit at any reasonable hour to enforce the provisions of the code(s) applicable to such permit.

I HEREBY ACKNOWLEDGE THAT I HAVE READ AND FULLY UNDERSTAND THE ABOVE LISTED INSTRUCTIONS.



SIGNATURE OF APPLICANT: Richard Camp DATE: 5-19-10
 PRINT NAME: Richard Camp

BATCH # _____ CHECK # 2805 DATE 5-19-10

SCANNED
5-26-10

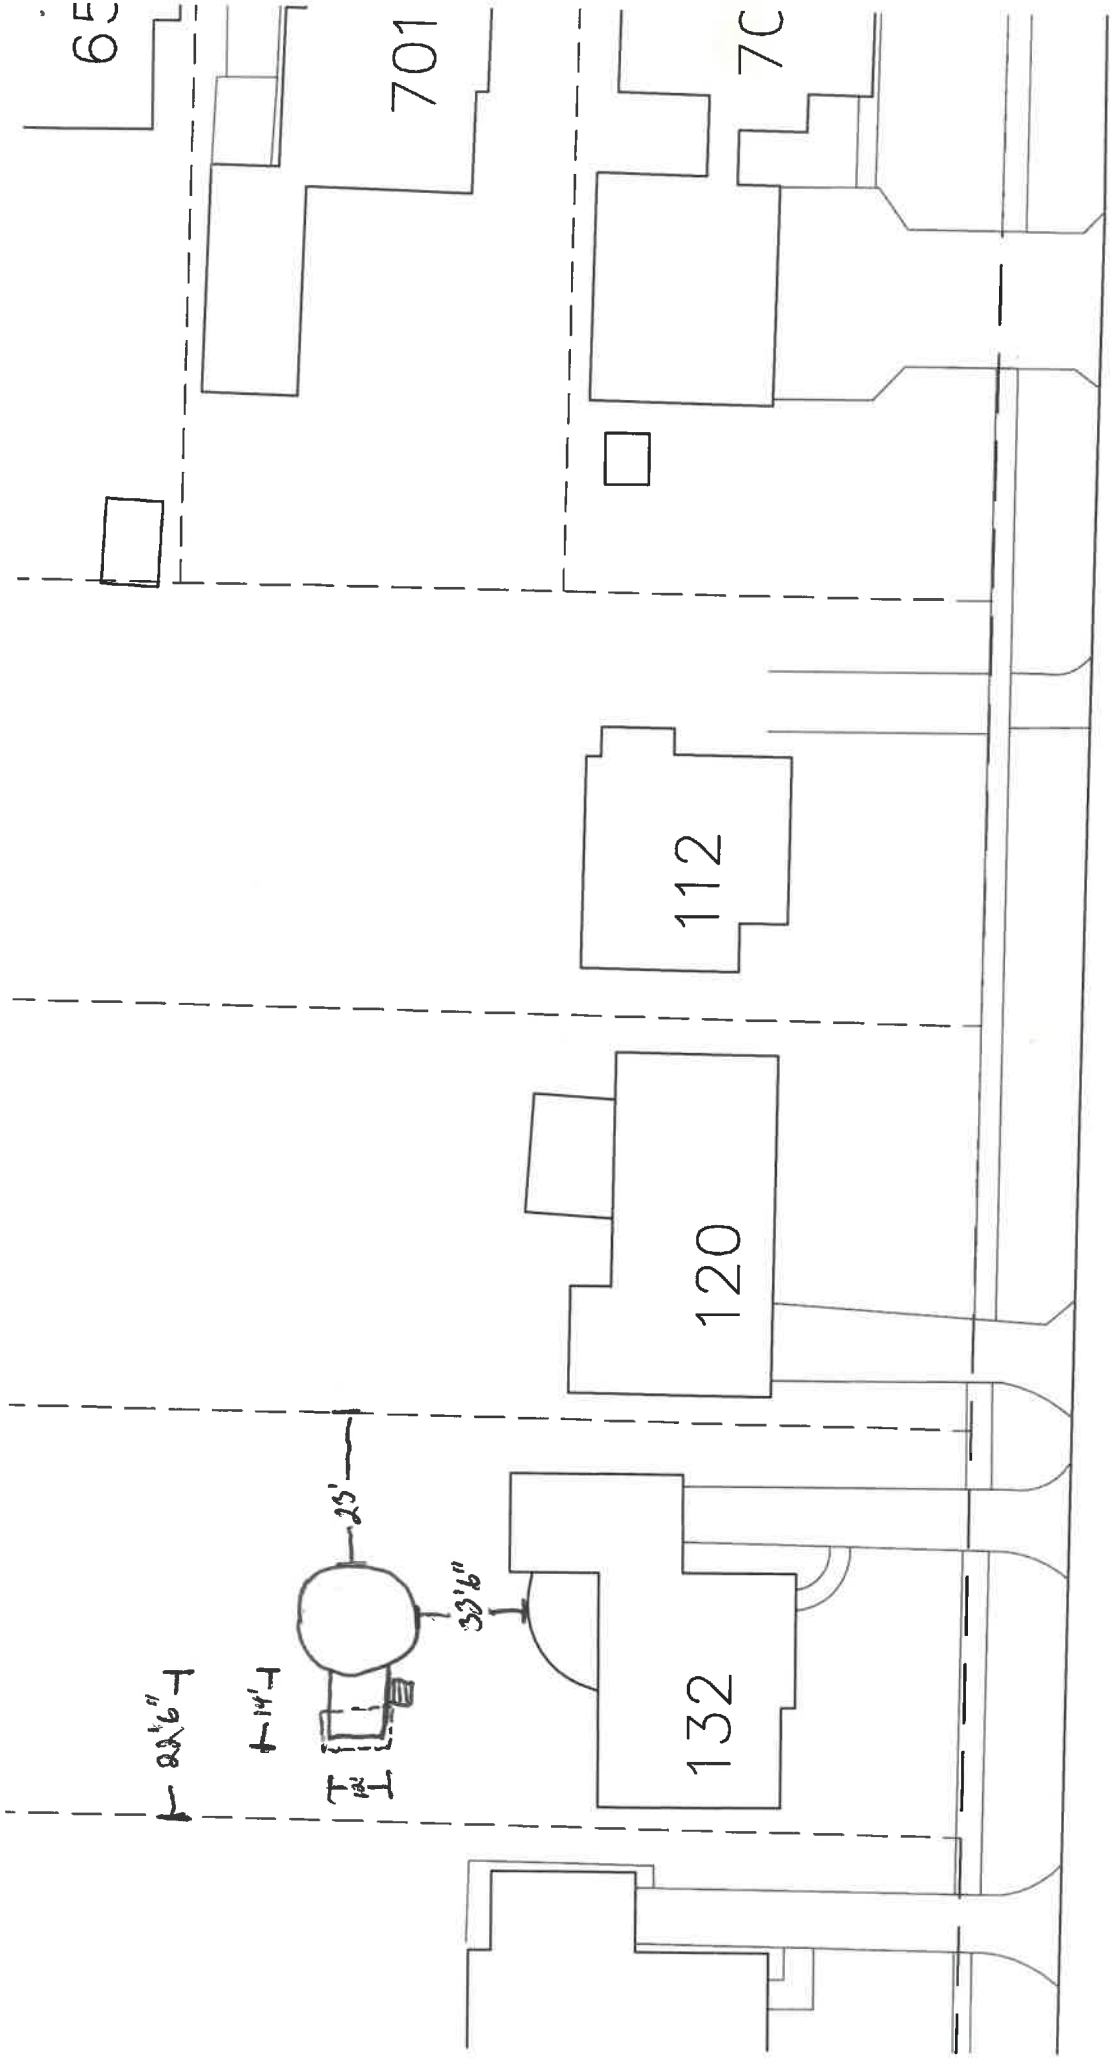

Dartington

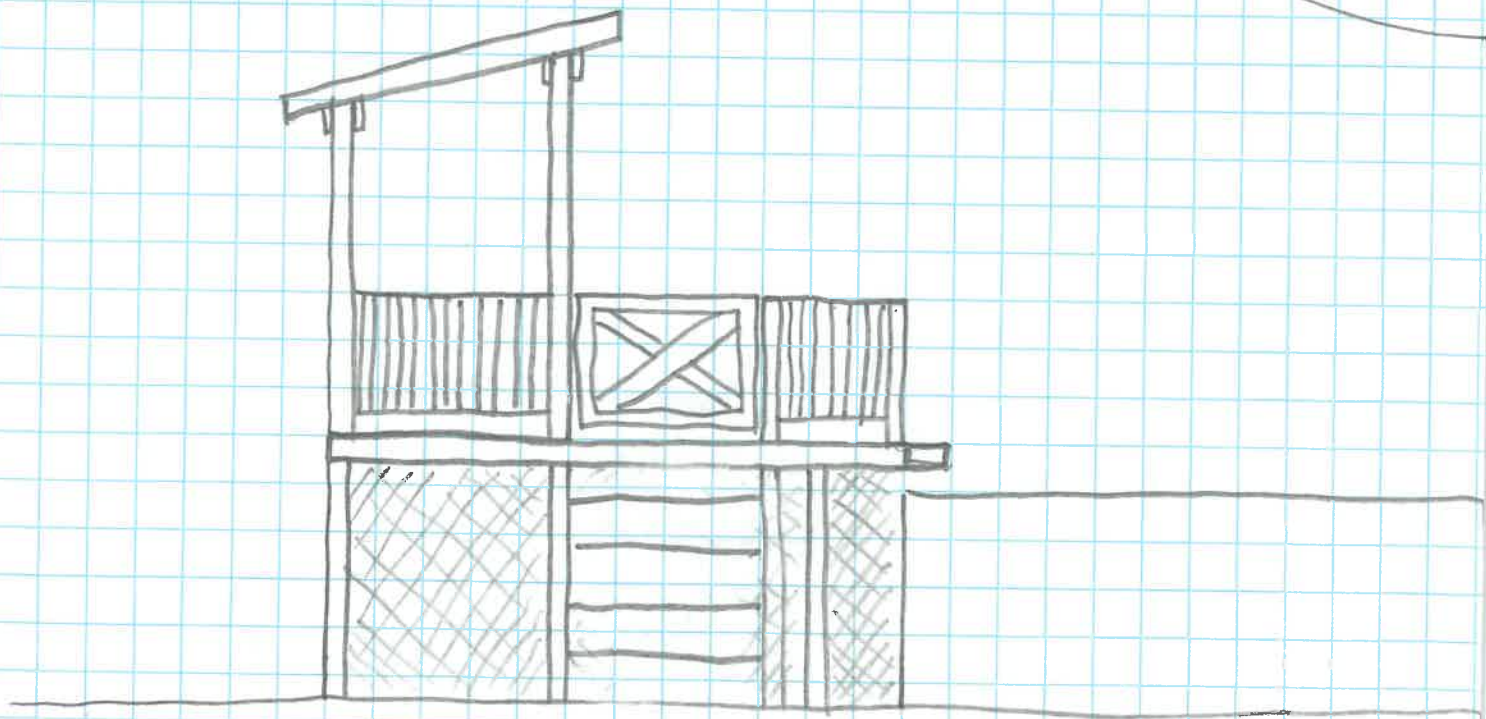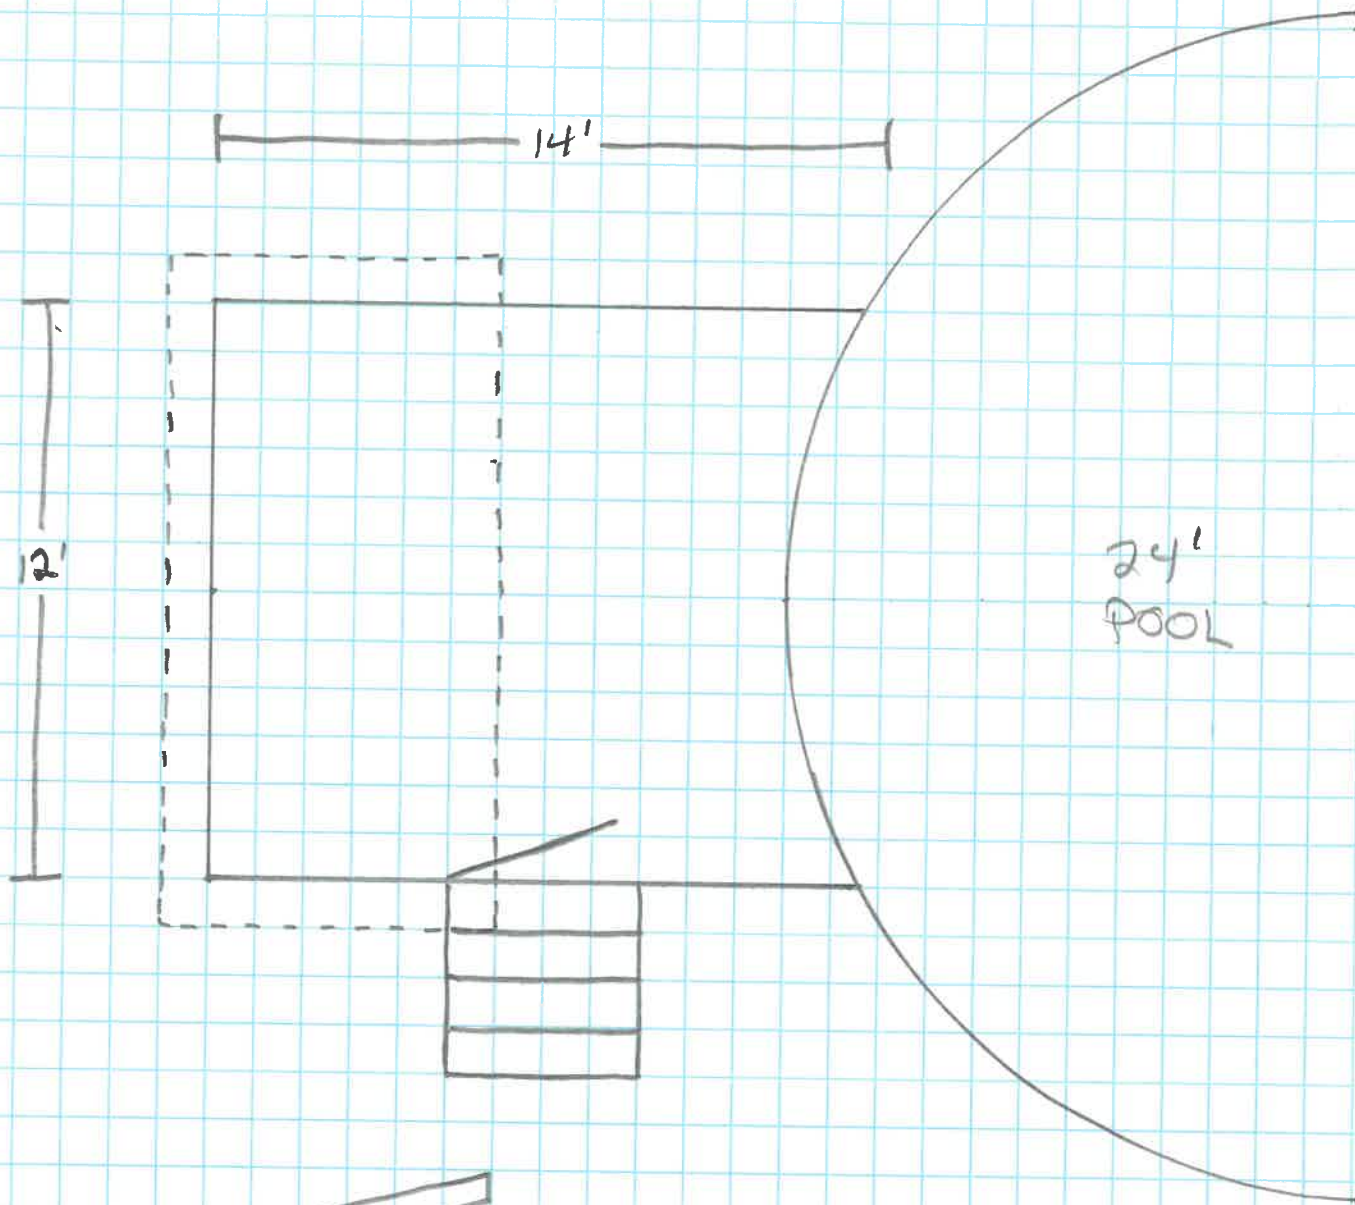

THE CITY OF NAPOLEON

BUILDING & ZONING DEPARTMENT

255 W. RIVERVIEW

(419)592-4010

Building Permit

Permit Number: BP2010-27

Page 1 of 2

Printed: 5/20/2010

ADDRESS:

132 Pontious Place

Applicant

Name: C & C Home Repair

Address: 1046 N Perry St

Approval Date:

419-599-1391

Owners

Name: Pam Bruns

Address: 132 Pontious Pl.

Napoleon, OH 43545

Phone: 419-592-0583

Contractors

Contractor Type: General Contractor

Name: C & C Home Repair

Address: 1046 N Perry St

Napoleon, OH 43545

Phone: 419-599-1391

Fees and Receipts:

Number	Description	Amount
FEE2010-220	Building	\$25.00
FEE2010-221	State 1% fee (Calc)	\$0.25
Total Fees:		\$25.25
RCPT2010-151		\$25.25
Total Receipts:		\$25.25

Add deck to pool

APPLICANTS SIGNATURE: _____ DATE: _____

REMINDER: YOU MUST CALL (419)592-4010 FOR AN INSPECTION
