

## CITY OF NAPOLEON WATER TAPPING PERMIT FORM

PERMIT #:

ISSUED:

JOB LOCATION: \_\_\_\_\_

SUBDIVISION NAME: \_\_\_\_\_ LOT #: \_\_\_\_\_

OWNER:

ADDRESS: 210 Pontious

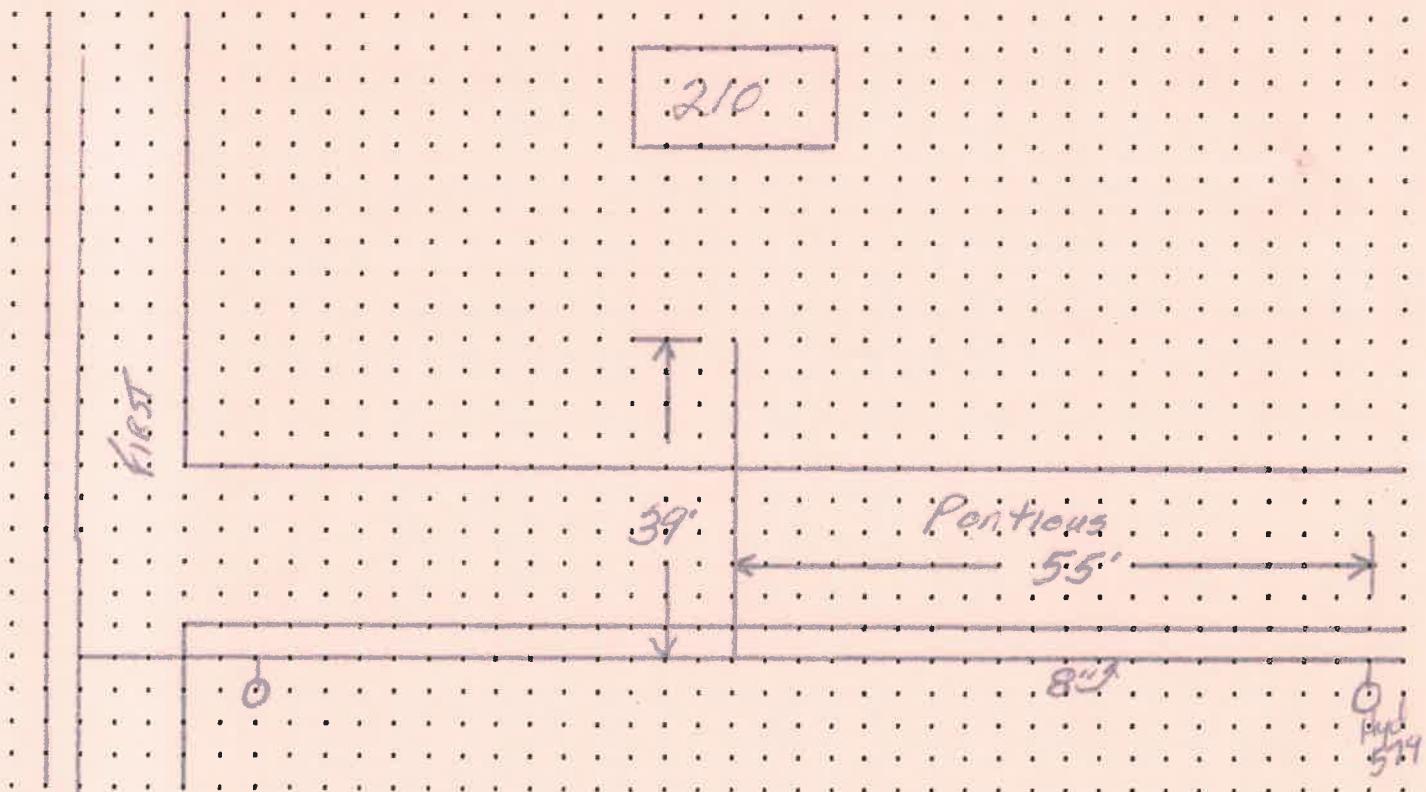
CONTRACTOR:

PHONE:

TAP SIZE: 1" X 1.5" \_\_\_\_ 2" \_\_\_\_ OTHER \_\_\_\_\_

AMOUNT PAID: \_\_\_\_\_ YOKE SIZE: \_\_\_\_\_

PLUMBING CONTRACTOR: \_\_\_\_\_ PH: \_\_\_\_\_

===== DATE OF TAP: 9-24-03 OLD TAP #: 2889 NEW TAP #: 0341SIZE AND KIND OF MAIN: 8" C-900LOCATION OF MAIN: 4' South of South curb DEPTH OF MAIN: 5'DIST FROM HYDRANT\VALVE: 55' W. of Hyd 579 @ HN19 (P.H.) DIST TO CURB STOP FROM CORP: 39'DATE APPROVED: Dec 11, 03 BY: Jeffrey Martingal