

PERMIT
 CITY OF NAPOLEON, OHIO - BUILDING DEPARTMENT
 255 West Riverview Avenue, Napoleon, Ohio 43545 - (419) 592-4010

Permit No. 3481 Issued 03/16/95
 Job Location 255 Pontious Pl.
 Lot _____
 Issued by Brent N. Damman
 Owner Dick Stoner
 Address 255 Pontious Pl.
 Agent Self
 Address _____
 Use Type - Residential X
 Other - Describe _____
 No. Dwelling Units _____
 New _____ Replacement _____
 Add'n. X Alter _____ Remodel _____
 Mixed Occupancy _____
 Change of Occupancy _____
 Estimated Cost \$ 3000.00

FEE	BASE	PLUS	TOTAL
<input checked="" type="checkbox"/> Building	\$ 9.00	\$ 27.00	\$ 36.00
<input checked="" type="checkbox"/> Electrical	\$	\$ 3.00	\$ 3.00
<input type="checkbox"/> Plumbing	\$	\$	\$
<input type="checkbox"/> Mechanical	\$	\$	\$
<input type="checkbox"/> Demolition	\$	\$	\$
<input type="checkbox"/> Zoning	\$	\$	\$
<input type="checkbox"/> Sign	\$	\$	\$
<input type="checkbox"/> Water Tap	\$	\$	\$
<input type="checkbox"/> Sew. Insp.	\$	\$	\$
<input type="checkbox"/> Sewer Tap	\$	\$	\$
<input type="checkbox"/> Temp. Water	\$	\$	\$
<input type="checkbox"/> Temp. Elec.	\$	\$	\$
TOTAL FEES.....			\$ 39.00
LESS FEES PAID.....			\$ 39.00
BALANCE DUE.....			\$ -0-

ZONING INFORMATION

district	lot dimensions		area	front yd	side yd	rear yd
max hgt	no pkg spaces	no ldg spaces	max cover	petition or appeal req'd	date appr	

WORK INFORMATION

Size: Length _____ Width _____ Stories _____ Ground Floor Area _____
 Height _____ Building Volume (for Demo. Permit) _____
 Electrical: _____
 Plumbing: _____
 Mechanical: _____

Additional Information: Sun room addition 16' x 16'

Date 3-16-95 Applicant Signature Richard Stoner


PAID
 MAR 20 1995
 CITY OF NAPOLEON
 County Auditor

255
Partitions

Plan
Floor

2x6x8
Floor Joist

Window

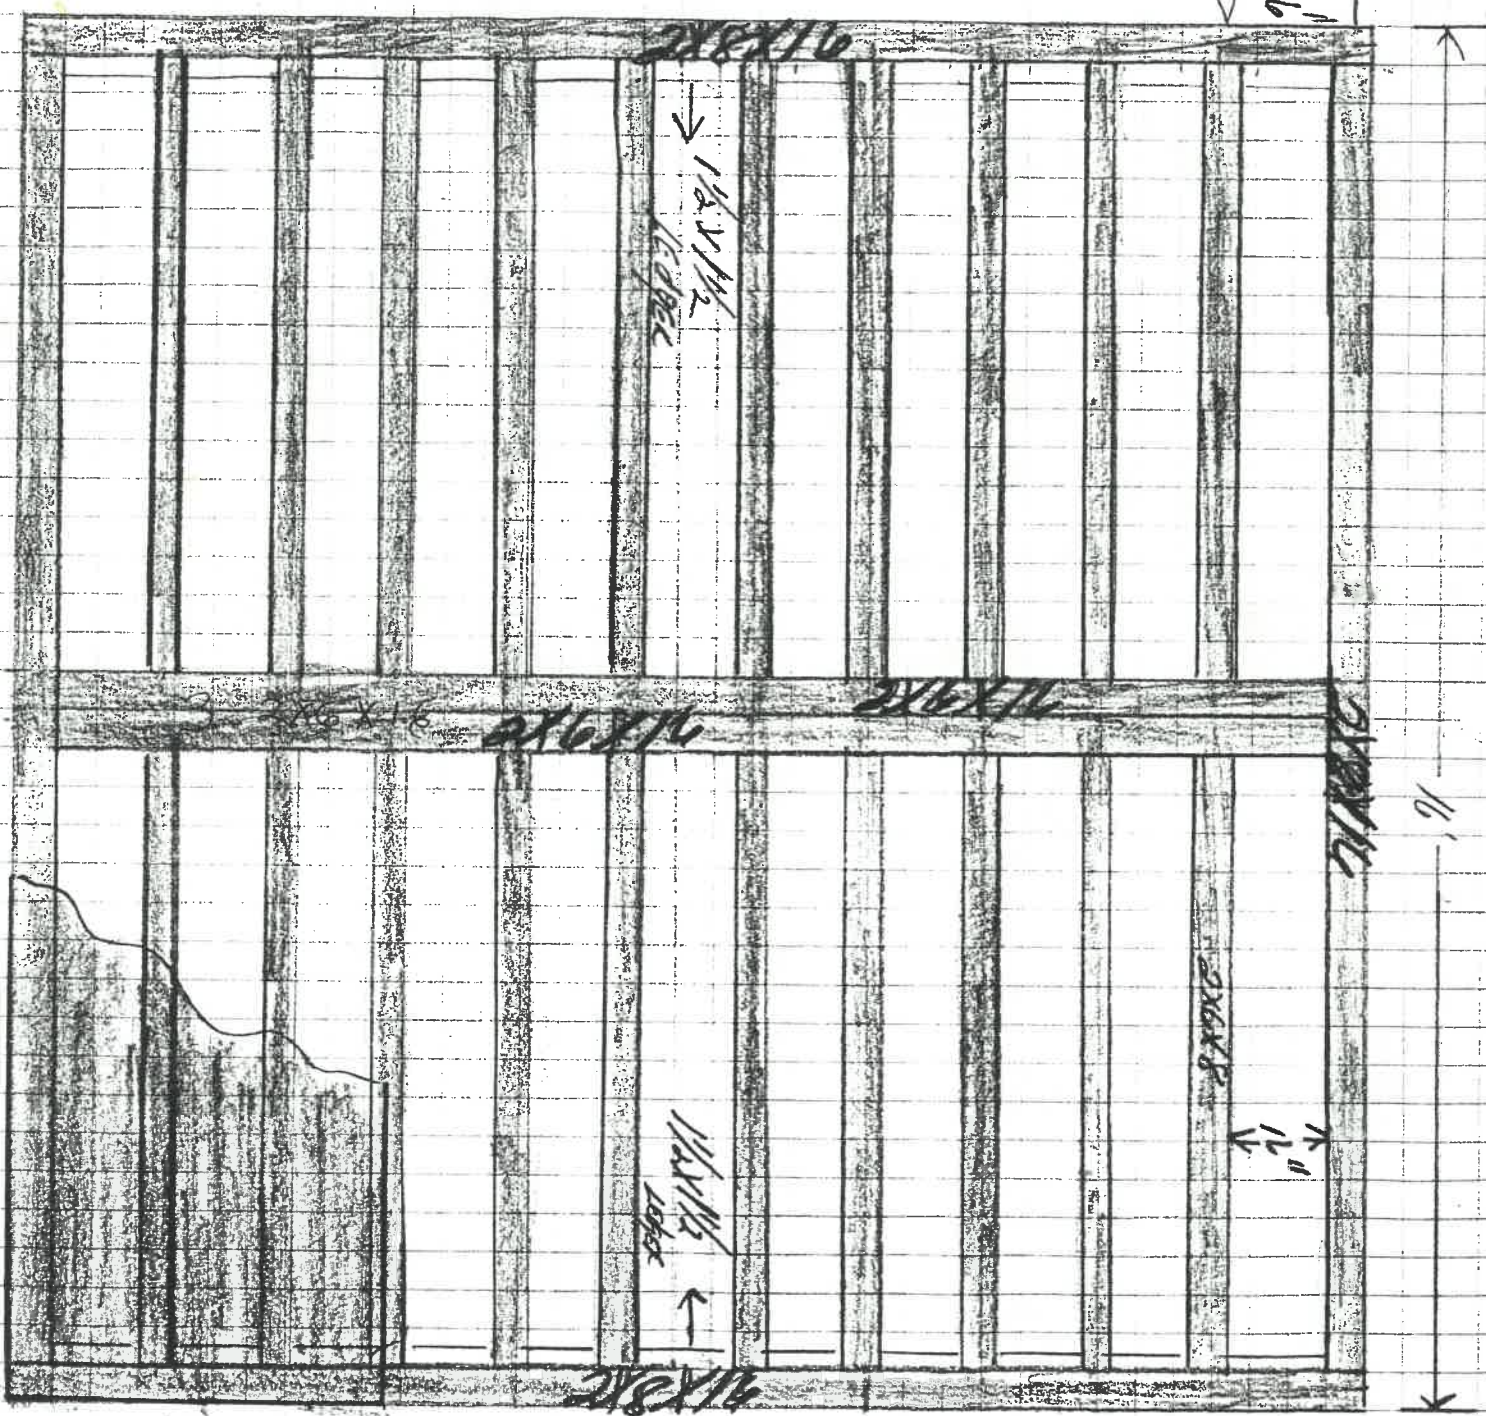

16'

10'

4-17-75
P.H.H.

2x4 Rafters

2x4 Studs

Jack


Sliding Door

2x10 Header Doubled

2x4

8'

11'

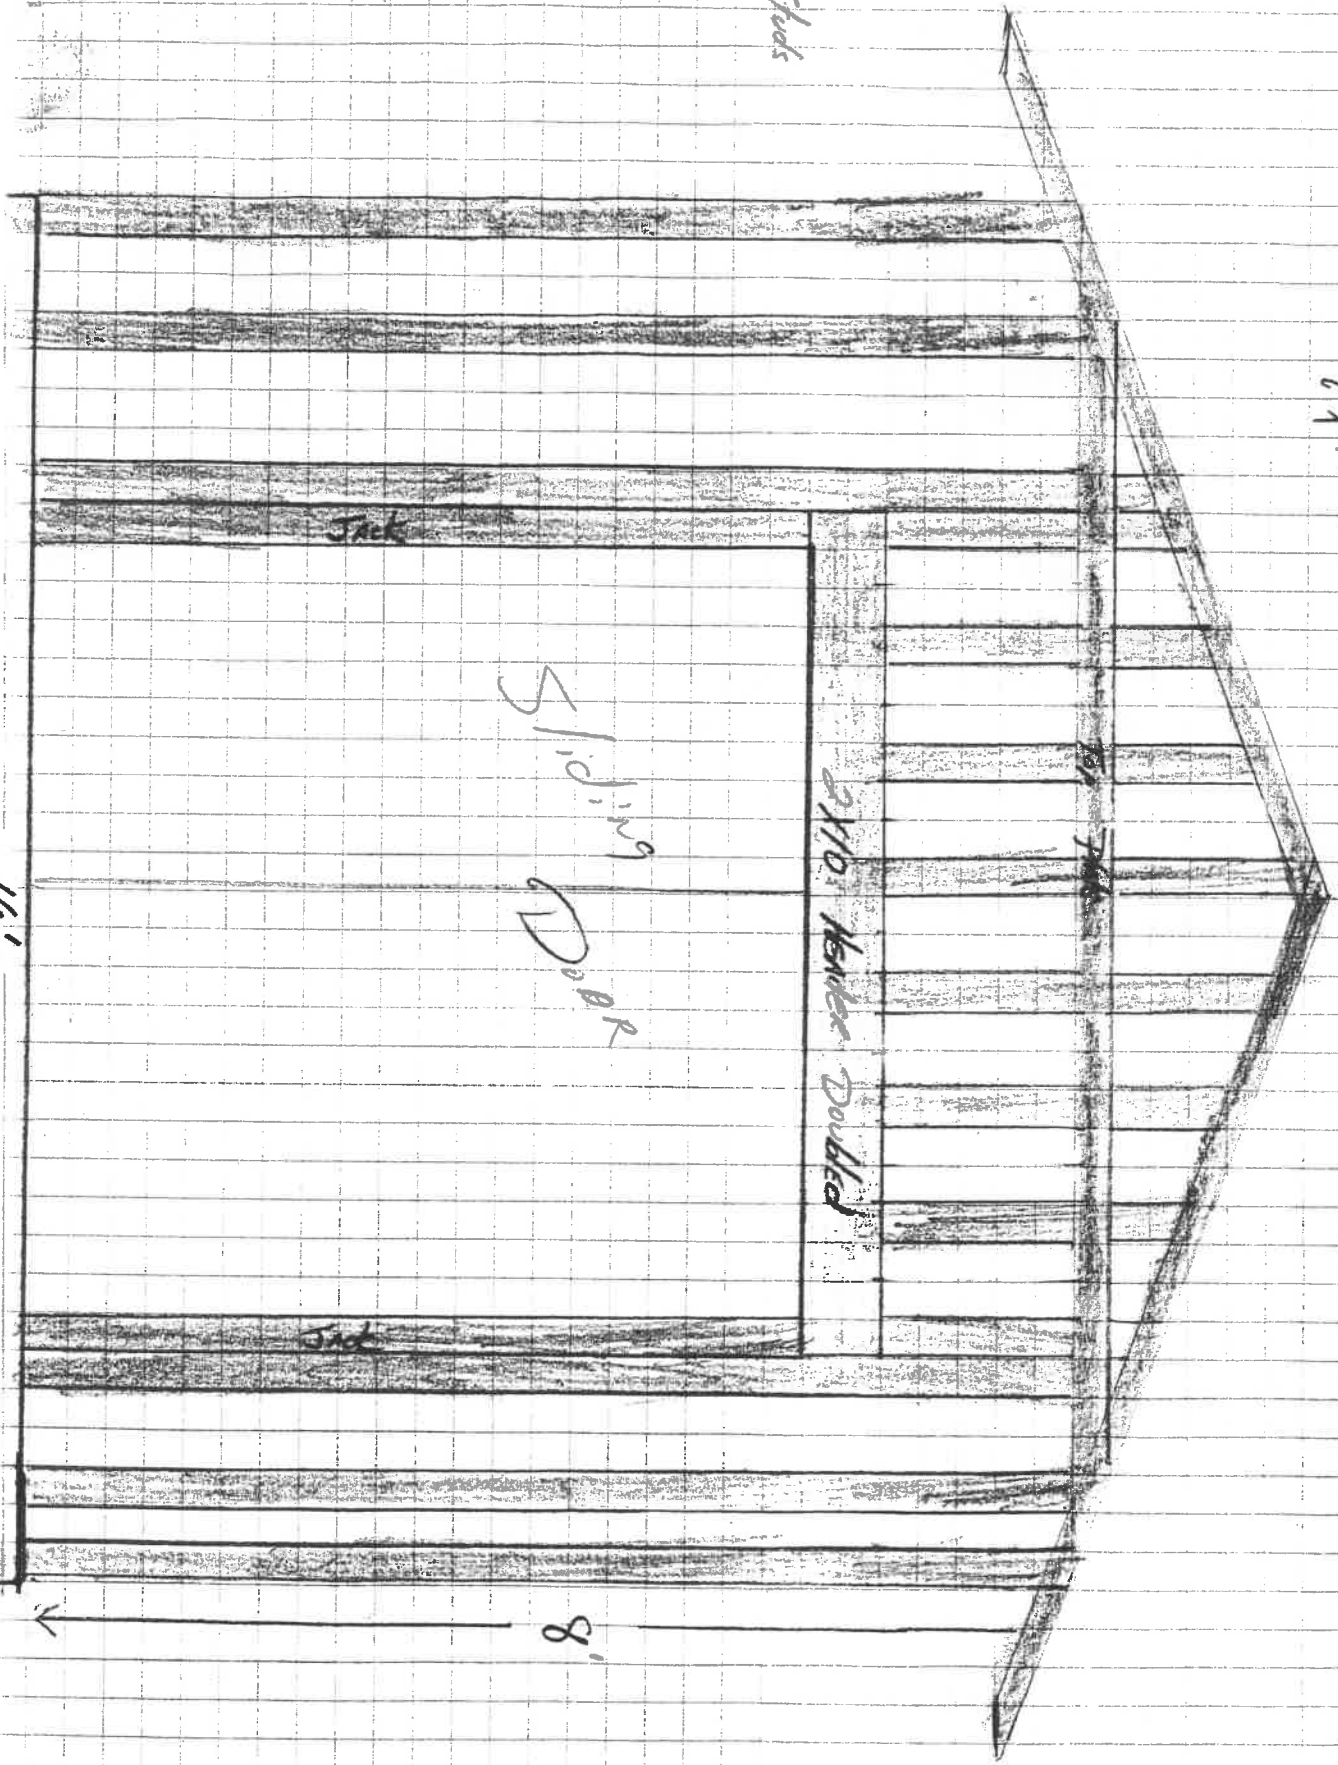

APPLICATION FOR

Residential, Building, Electrical, Plumbing, Mechanical, and Demolition Permit

FROM - The City of Napoleon, Ohio, Building Department

255 West Riverview Avenue; P.O. Box 151; Napoleon, Ohio 43545 - Telephone (419) 592-4010

ENTRY NO. _____

PERMIT NO. 3481 ISSUED 3-16-95

JOB LOCATION 255 Pontious Pl.

LOT _____
(Subdivision or Legal Description)

ISSUED BY BND
(Building Official)

OWNER Dick Stoner PHONE _____

ADDRESS 255 Pontious Pl.

AGENT Self PHONE _____

ADDRESS _____

USE: Residential () Commercial () Industrial
() Other _____

WORK: () New Addition () Replacement () Remodel

ESTIMATED COST = \$ 3000.00

	<u>Base</u>	<u>Plus</u>	<u>Total</u>
<input checked="" type="checkbox"/> Building	\$ <u>9.00</u>	\$ <u>27.00</u>	\$ <u>36.00</u>
<input checked="" type="checkbox"/> Electrical	\$ _____	\$ <u>3.00</u>	\$ <u>3.00</u>
() Plumbing	\$ _____	\$ _____	\$ _____
() Mechanical	\$ _____	\$ _____	\$ _____
() Demolition	\$ _____	\$ _____	\$ _____
() Zoning	\$ _____	\$ _____	\$ _____
() Sign	\$ _____	\$ _____	\$ _____
() Water Tap	\$ _____	\$ _____	\$ _____
() Sewer Tap	\$ _____	\$ _____	\$ _____
() Temp Water	\$ _____	\$ _____	\$ _____
() Temp Elec.	\$ _____	\$ _____	\$ _____

Additional Structure _____ Hours _____
Plan Review: Electric _____ Hours _____

TOTAL FEES \$ 39.00
Less Fees Paid \$ _____
BALANCE DUE \$ 39.00

ZONING INFORMATION

<u>District</u>	<u>Lot Dimensions</u>	<u>Area</u>	<u>Front Yard</u>	<u>Side Yard</u>	<u>Rear Yard</u>

<u>Max Height</u>	<u>No. Pkg. Spaces</u>	<u>No. Ldg. Spaces</u>	<u>Max Cover</u>	<u>Petition or Appeal Required-Date</u>

WORK INFORMATION

Building: Ground Floor Area _____ sq. ft. Basement Floor Area _____ sq. ft.
Garage Floor Area _____ sq. ft. 2nd Floor Area _____ sq. ft. Other _____ sq. ft.
Size: Length _____ Width _____ Stories _____ Height _____
Building Volume (for Demolition Permit) _____ cubic feet

Description of Work: Sun room addition 16'x16'

