

WATER TAPPING PERMIT

issued by

The Napoleon Water Distribution Department

255 West Riverview Ave. Napoleon, Ohio 43545 Ph. 592-4010

Permit No. W-0170 Issued _____ Received of _____ (\$ _____).00

(Charge for tapping permit to supply water service to) Lot No. _____ Sub Div. _____

Street No. _____ Tap Size _____ " Cost \$ _____ .00 Plumber _____

Date completed _____ Approved by _____

Jeffrey E. Mantel
water distribution dept.


finance director

Name _____ Size of tap 1" Date 8-5-97 Street and No. 1014 Reynolds

Old Tap No. 2167 New Tap No. 9736 Size and Kind of Main 8" C-900

Location of Main 10' East of East Curb Depth of Main 5'

Distance from Hydrant/Valve 354' South of Hyd 141 Distance to Curb Stop from Corp. 8'

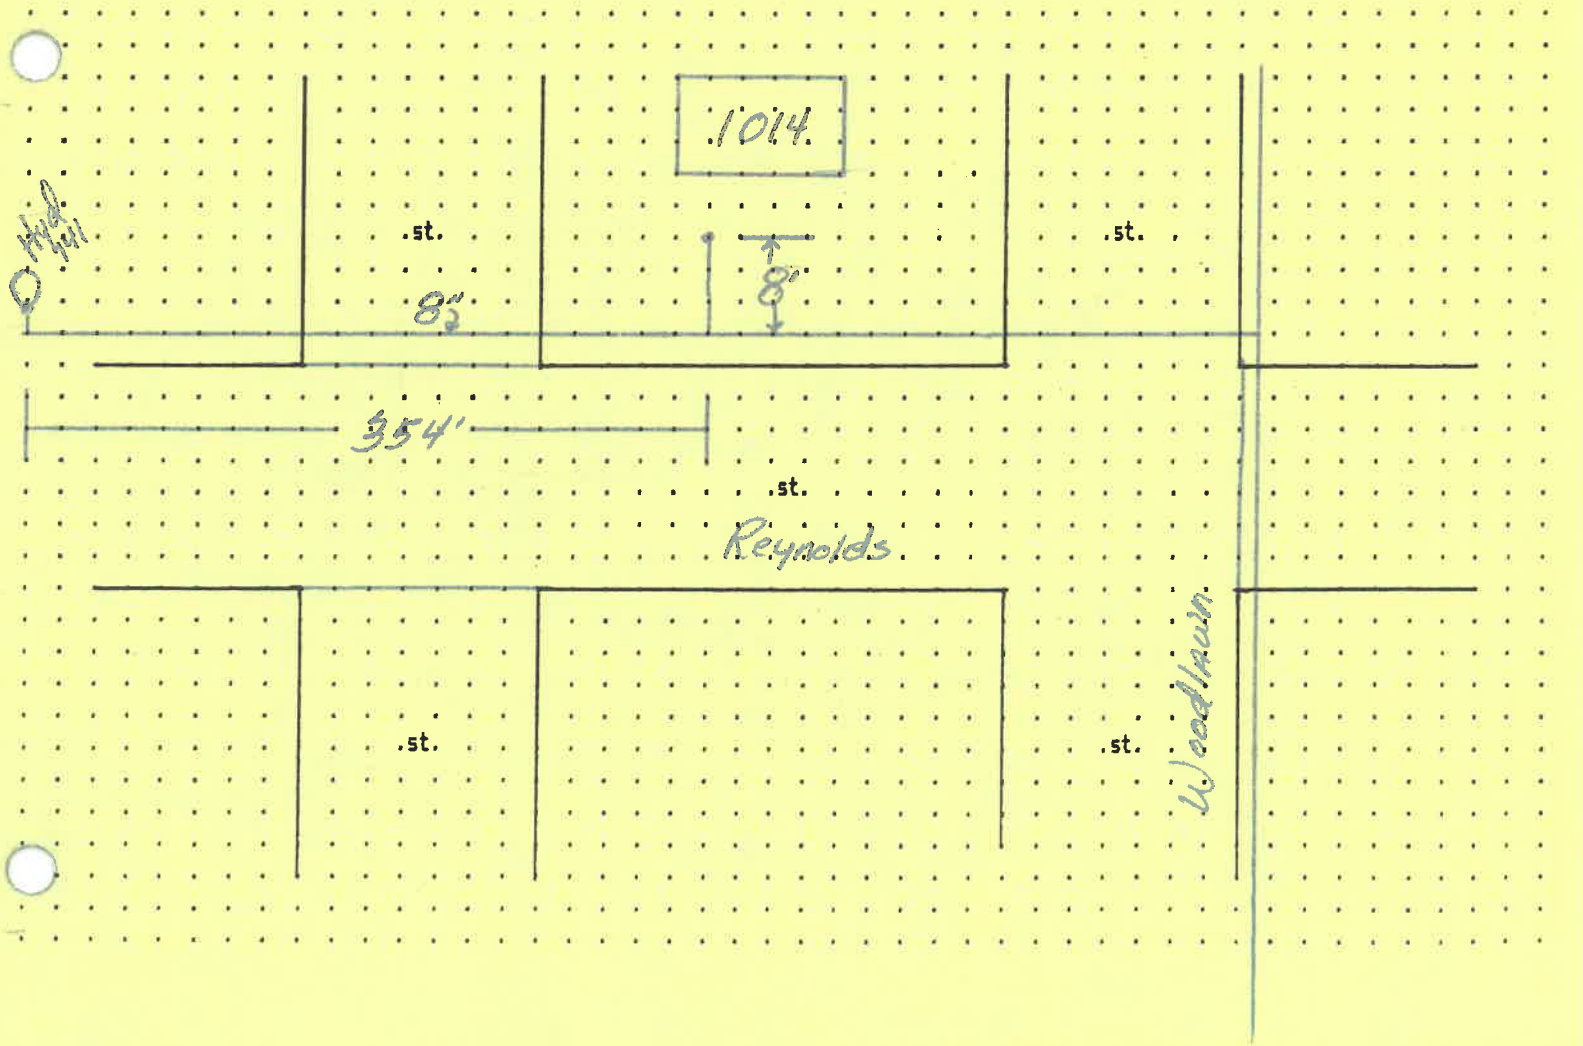

WATER TAPPING PERMIT
issued by
The Napoleon Water Distribution Department
255 West Riverview Ave. Napoleon, Ohio 43545 Pn. 592-4010

Permit No. W-0170 Issued _____ Received of _____ (\$ _____).00

(Charge for tapping permit to supply water service to) Lot No. _____ Sub Div. _____

Street No. _____ Tap Size _____ * Cost \$ _____ .00 Plumber _____

Date completed _____ Approved by Henry E. Mantel water distribution dept. _____ finance director

Name _____ Size of tap 1" Date 8-5-97 Street and No. 1014 Reynolds

Old Tap No. 2167 New Tap No. 9736 Size and Kind of Main 8" C-900

Location of Main 10' East of East Curb Depth of Main 5'

Distance from Hydrant/Valve 354' South of Hyd 141 Distance to Curb Stop from Corp. 8'

