

**CITY OF NAPOLEON
BUILDING CONSTRUCTION PERMIT
(1, 2 or 3 Family Dwelling)**

Owner Name Russell Aclan
 Address 1015 Reynolds St.
 Builder Name Self
 Address Same Tel. 502-9261

Lot Information:
 Street No. 1015 Reynolds St.
 Lot 60 Subdivision Mary Dodds 2nd
 Lot Dimensions 66x132 Lot Area 8,712 Sq. Ft.
 Yard Set Back: Front --- Rear Min. 15'
 One Side 5' Total Side Not less Than 13'

Zoning "A" Intended use of Building: Adding to the north side of the existing dwelling a 12'x23' carport.

Building Information:

Single Double Multiple Multiple New Construction --- Addition X Remodel ---
 Size: Length 12' Width 23' No. of Stories 1
 Floor Area: 1st Floor --- 2nd Floor --- 3rd Floor --- Basement ---
 Unfinished Attic --- Garage X (SINGLE CAR)
 Foundation: Piers X (3x2x3) Full Basement --- Part Basement ---
 Concrete X Block ---
 Walls: Frame --- Block --- Brick --- Other ---
 Electrical: Wiring --- Electric Heating --- Electrical Appliances ---
 Plumbing: Fixtures or Traps --- Warm Air Heating --- Hot Water Heating ---
 Additional Information: This permit requires compliance with the attached approved plans.

Date 9-8-75 Applicant Signature [Signature]
 Date 9/2/75 Owner - Builder - Agent according to attached approved plans skid by P.W.P.

Inspection Record:

Work Started 9/2/75 Foundations --- Plumbing, Heating ---
 Set Back, Side Lines ck'd by P.W.P. Plumbing (Rough In) --- And Air Conditioning ---
 Excavation --- Erecting Frame --- Roof ---
 Footing (Piers) Poured 9/8/75 by P.W.P. Electrical Work ---

Comments: ---
 Certificate of Occupancy Issued --- Pink - Engineer
 Inspector ---

Permit No. 380-75
 Issued 9/10/75
 By [Signature] Building Inspector
 Valuation \$500.00

Fees	Base	Plus	Total
Construction	<u>\$3.00</u>	<u>---</u>	<u>\$3.00</u>
Plumbing	<u>---</u>	<u>---</u>	<u>---</u>
Electrical	<u>---</u>	<u>---</u>	<u>---</u>
Heating	<u>---</u>	<u>---</u>	<u>---</u>
Water Tap	<u>---</u>	<u>---</u>	<u>---</u>
Sewer Tap	<u>---</u>	<u>---</u>	<u>---</u>
Temporary Elec.	<u>---</u>	<u>---</u>	<u>---</u>
TOTAL	<u>\$3.00</u>	<u>---</u>	<u>\$3.00</u>

Box 132 Alley in back

CITY OF NAPOLEON
ENGINEERING DEPARTMENT
APPLICATION FOR CONSTRUCTION PERMIT
ASLE 1/21/15 (MIN 51)

Application for a building permit for the construction, installation, replacement or repair of any structure as herein specified, agreeing to do all such work in strict accordance with the City of Napoleon's Building Code for 1, 2 and 3 Family Buildings.

Applicant's Name: **Russell Agler** Address: **1015 Reynolds** Tel: **592-9261**
Self

Lot # **60**

Subdivision: **Mary Dodds - 2nd Add'n's (Units)** Lot Area: **Sq. Ft.**

Yard Set Back: Front **(Units)** Rear **(Units)** Left Side **(Units)** Right Side **(Units)** Zoning District: **"A"**

BUILDING INFORMATION:

Single Double Multiple New Construction

Attached Garage Remodel Accessory Building Attached Garage Replacement

Brief Description of Work: **A FRAME WOOD CARPORT**
12' x 23'

Site: Length **23'** Width **12'** No. of Stories **1**

Floor Area: 1st Floor **Sq. Ft.** 2nd Floor **Sq. Ft.**
3rd Floor **Sq. Ft.** Basement **Sq. Ft.**

Foundation: Piers Unfinished Attic Garage Full Basement Part Basement

Walls: Frame Concrete Thickness Block Brick Other

Specific Type of Exterior Siding
APPLICATION FOR PERMIT SHALL BE ACCOMPANIED BY TWO COMPLETE SETS OF PLANS INCLUDING: ELEVATIONS, FLOOR PLANS, CROSS SECTIONS AND PLOT PLAN. IF AMENDMENTS OR REMODELING, SHOW ALL EXISTING STRUCTURES AND THEIR SIZE AND LOCATION. ALL PLANS SHALL BE DRAWN TO 1/8"=1'-0" SCALE. PLOT PLAN DRAWN TO 1/8"=1'-0" SCALE.

ESTIMATED COST OF COMPLETED PROJECT: ~~\$500.00~~

DATE **SEPT. 5-1915** APPLICANT'S SIGNATURE **Russell Agler**
OWNER-BUILDER-AGENT


RUSSELL HGLER
1015 REYNOLDS.

LOT NUMBER - 60

MARY DODDS - SECOND ADDITION
132' X 66' ALLEY TO REAR

3/12 slope proposed
slope must be 4/12 or
better to install 240
CARPORT

240 self-seal
Asphalt Shingles

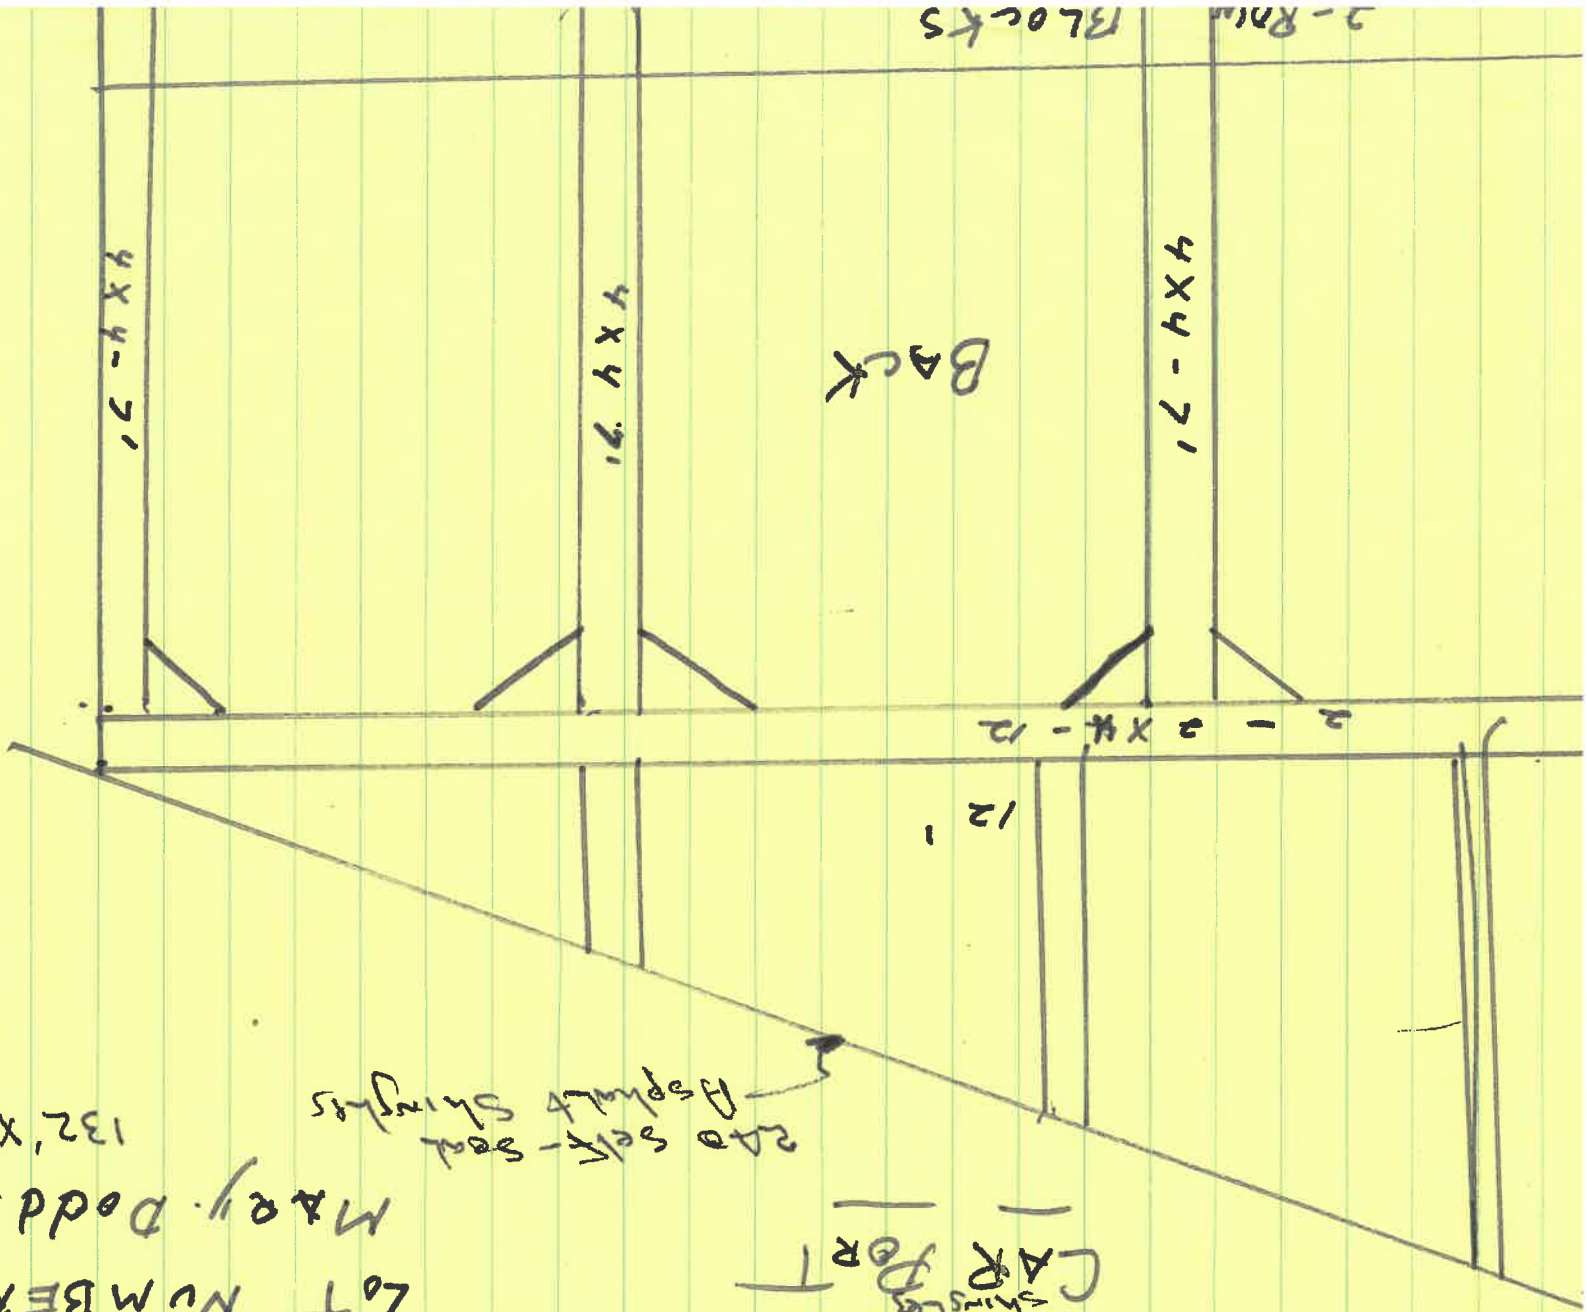

BACK

4x4-7'

4x4-7'

4x4-7'

2 - 2x4 - 12

12'

3-8x12
BLOCKS


FRONT

4x4 6'8"
4x4 7'

4x4 - 11' 4"

2 4x4 - 12

12'

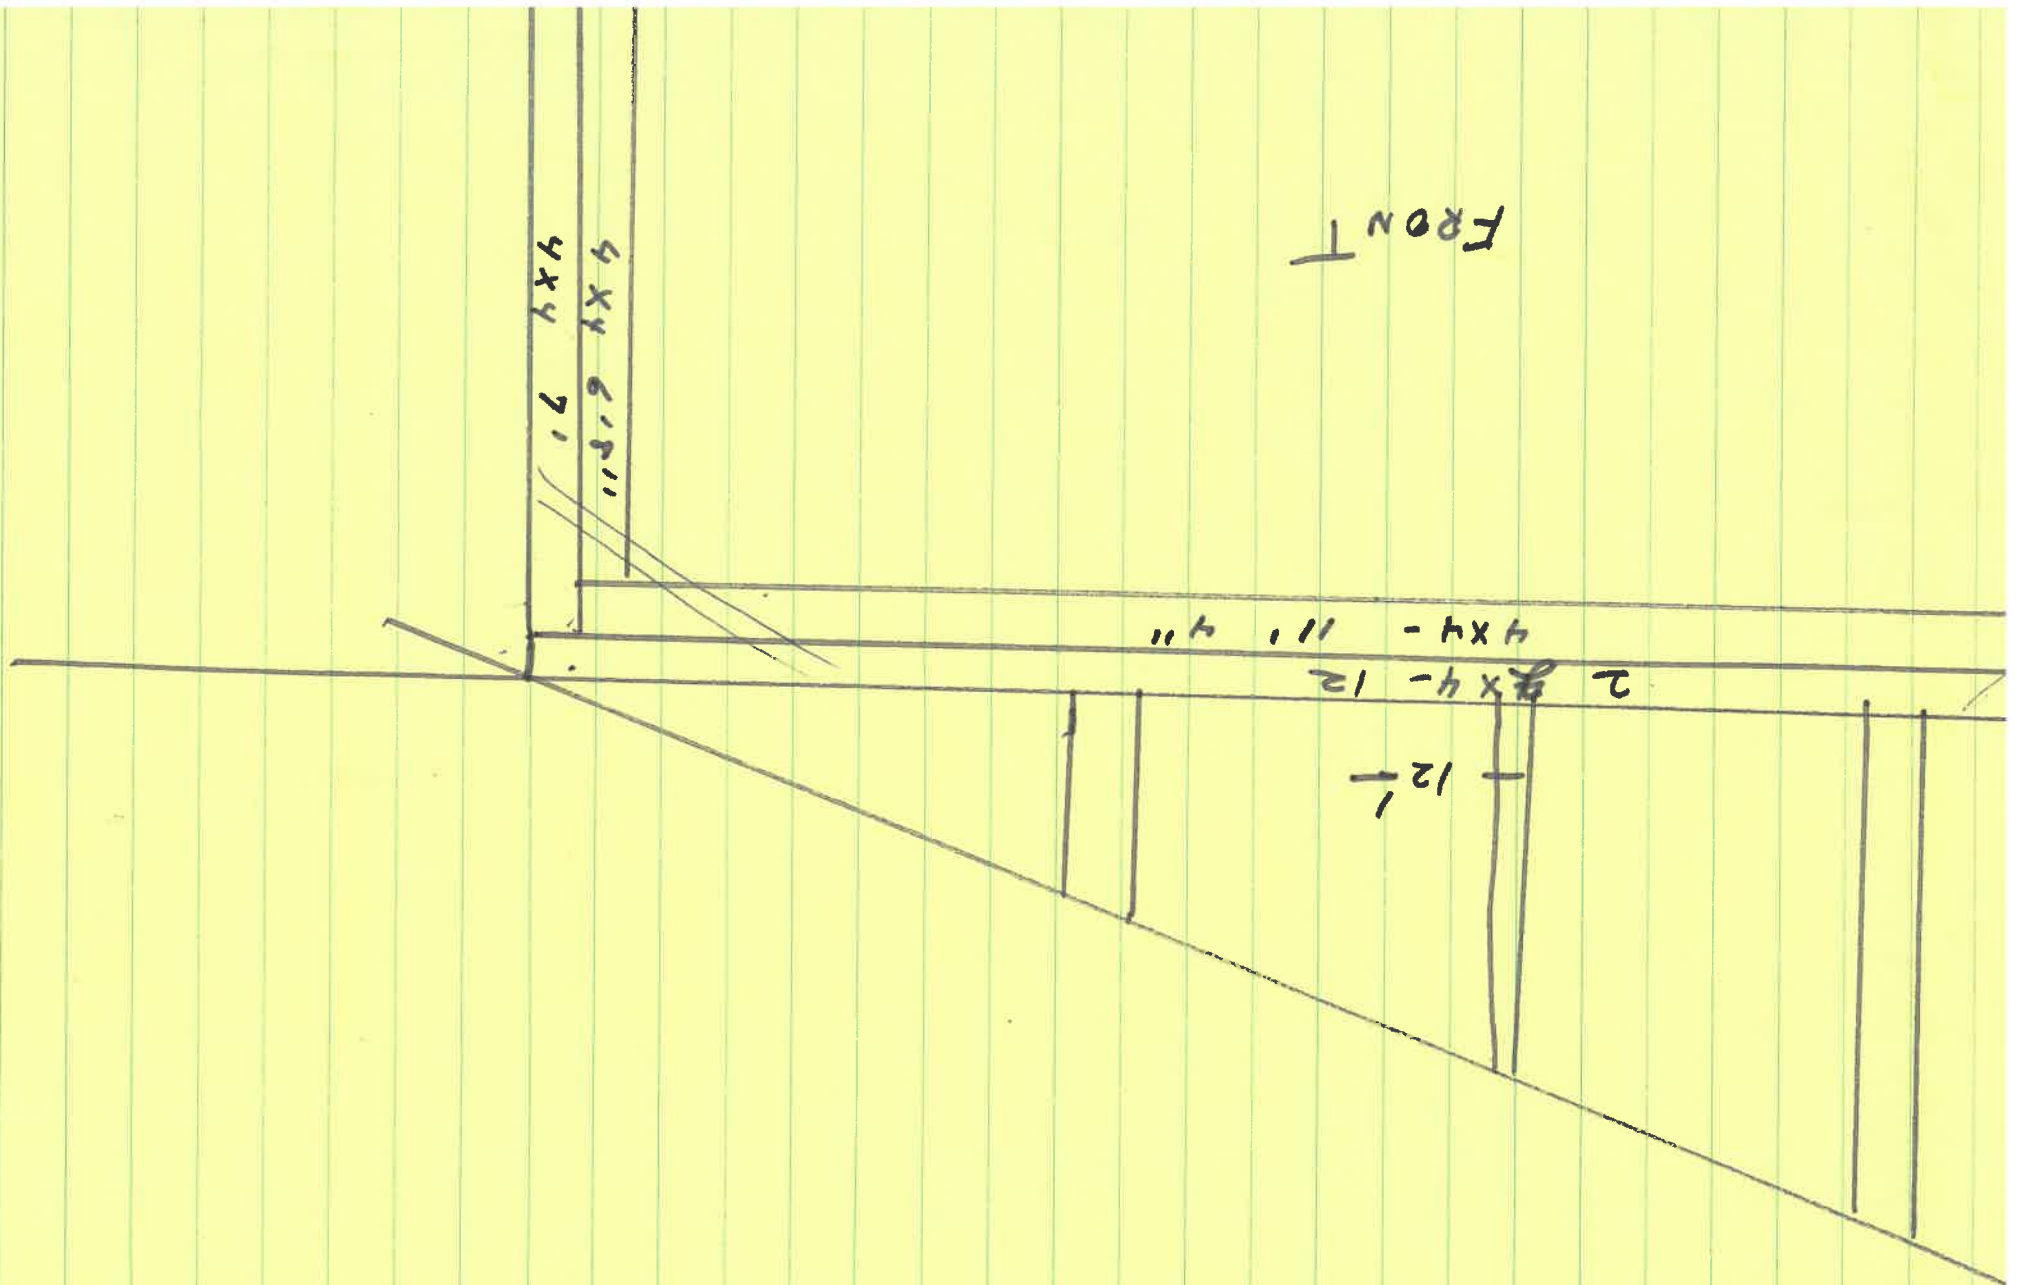

Roof eather 3" 2x6"

Wood Ledger or Joist hangers

13-2x6-14

4'-0" pc

Roof Plywood 4'x8'

