

APPLICATION FOR PERMIT TO TAP SEWER

(Print or Type)

Owner Mr & Mrs. Louis L. Judge
Address 1043 Reynolds St
Contractor Mit Cordes
Address RR#4 Napoleon Tel. 758-3855

NO. _____
BLDG. PERMIT _____
PERMIT FEE \$ _____
DATE PAID _____
for office use only

LOCATION OF CONNECTION

Street and No. 1043 Reynolds Sanitary Storm _____
Lot No. _____ Subdivision _____ Size of Tap 6"
Size and Type of Sewer PVC

ALL WORK MUST BE INSPECTED

I certify that the sewer will be used only as indicated and no other Drainage will be connected.


Date _____ Signature Mrs Louis L. Judge
owner-builder agent
do not write below this line

INSPECTION RECORD

Date Inspected 10-8-77 Size and Type of Sewer 4" P.V.C
Location SIDE-REAR Depth SEE DWG Type of Test N/A
Inspected and Approved By: Bruce Wisniewski Date 10-9-79
Inspector Date
Additional Information _____

Send copy to: _____

SKETCH OF INSTALLATION

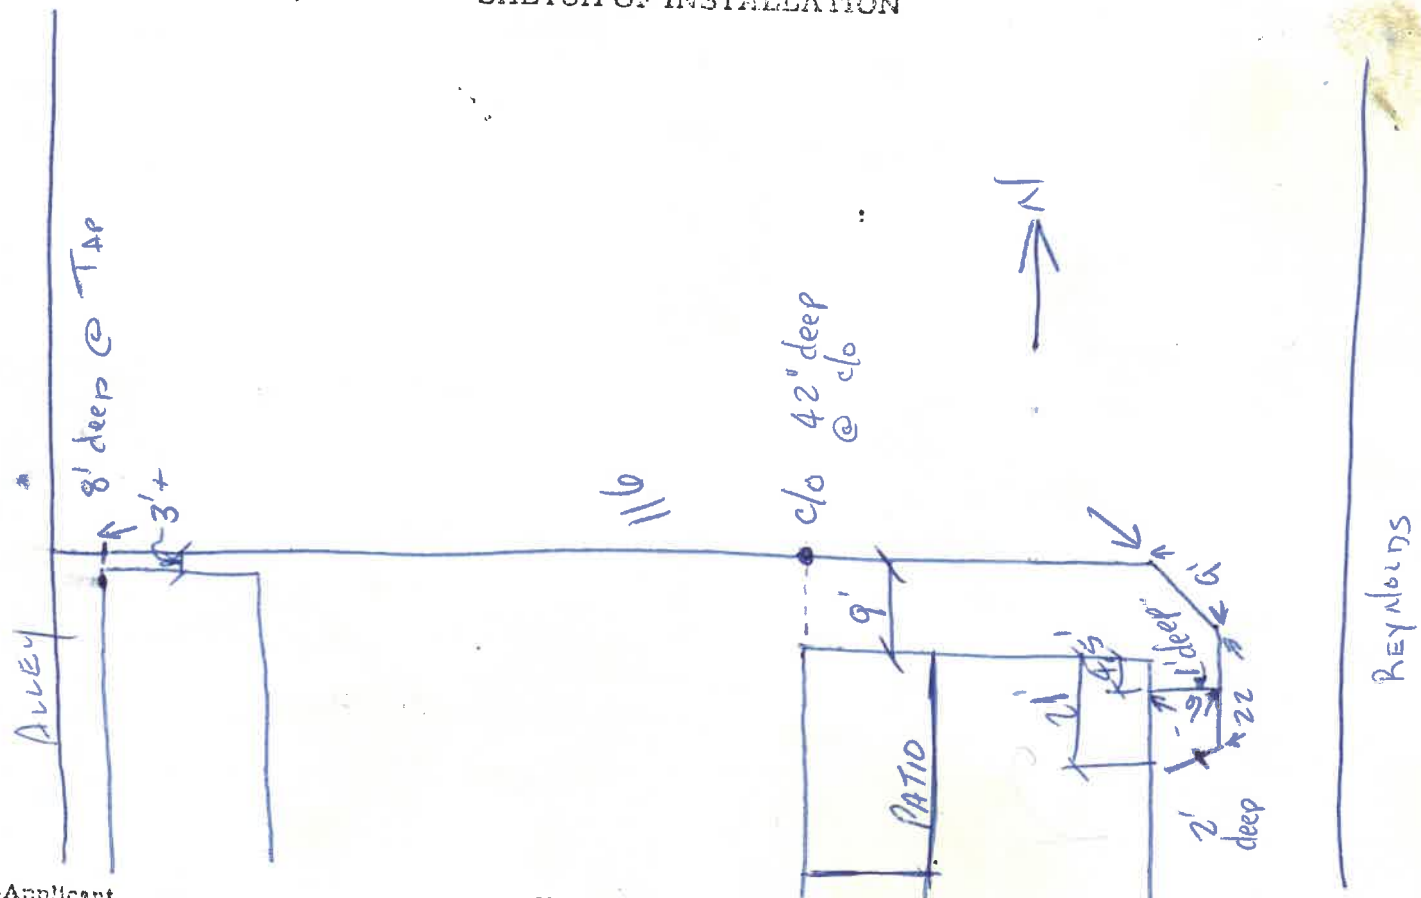

White-Applicant

Yellow-Building Dept.

Pink-Clerk-Treasurer