


DATE: 2-27-16
 INSTALLED BY: VERNON NAGGB, INC.
 INSPECTED BY: MARTY GRASSLAND

1050 REYNOLDS STREET
 SANITARY SEWER

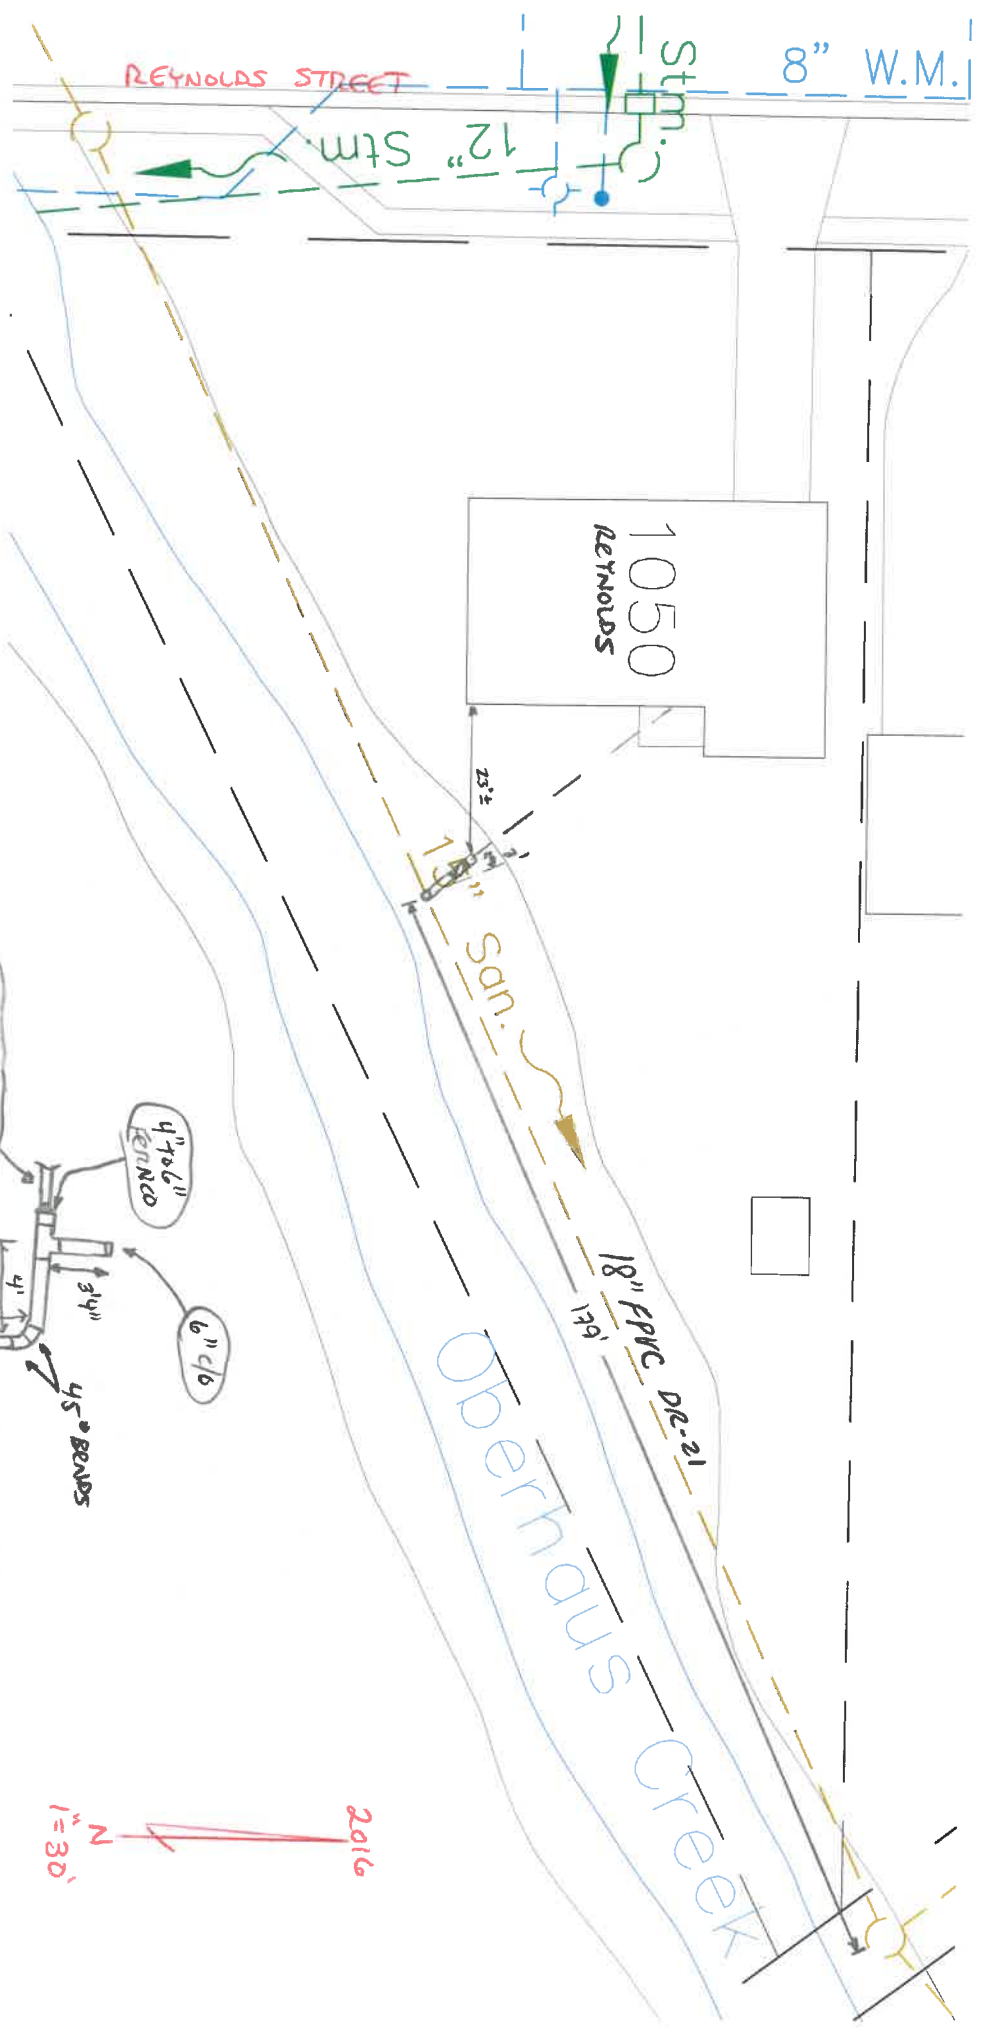

WORK DONE AS PART OF
 OBERHAUS V/I REDUCTION
 PROJECT (LTP PROJECT 21A)