

WATER TAPPING PERMIT

issued by

The Napoleon Water Distribution Department

255 West Riverview Ave. Napoleon, Ohio 43545 Pn. 592-4010

Permit No. W-0177 Issued \_\_\_\_\_ Received of \_\_\_\_\_ (\$ \_\_\_\_\_).00

(Charge for tapping permit to supply water service to) Lot No. \_\_\_\_\_ Sub Div. \_\_\_\_\_

Street No. \_\_\_\_\_ Tap Size \_\_\_\_\_ " Cost \$ \_\_\_\_\_ .00 Plumber \_\_\_\_\_


Date completed \_\_\_\_\_ Approved by Jeffrey E. Mantel water distribution dept. \_\_\_\_\_ finance director

Name \_\_\_\_\_ Size of tap 1" Date 8-4-97 Street and No. 1050 Reynolds

Old Tap No. 2909 New Tap No. 9731 Size and Kind of Main 8" C-900

Location of Main 6" EAST OF EAST CURB Depth of Main 5'

Distance from Hydrant/Valve 10' North of Hyd 141 Distance to Curb Stop from Corp. 18'

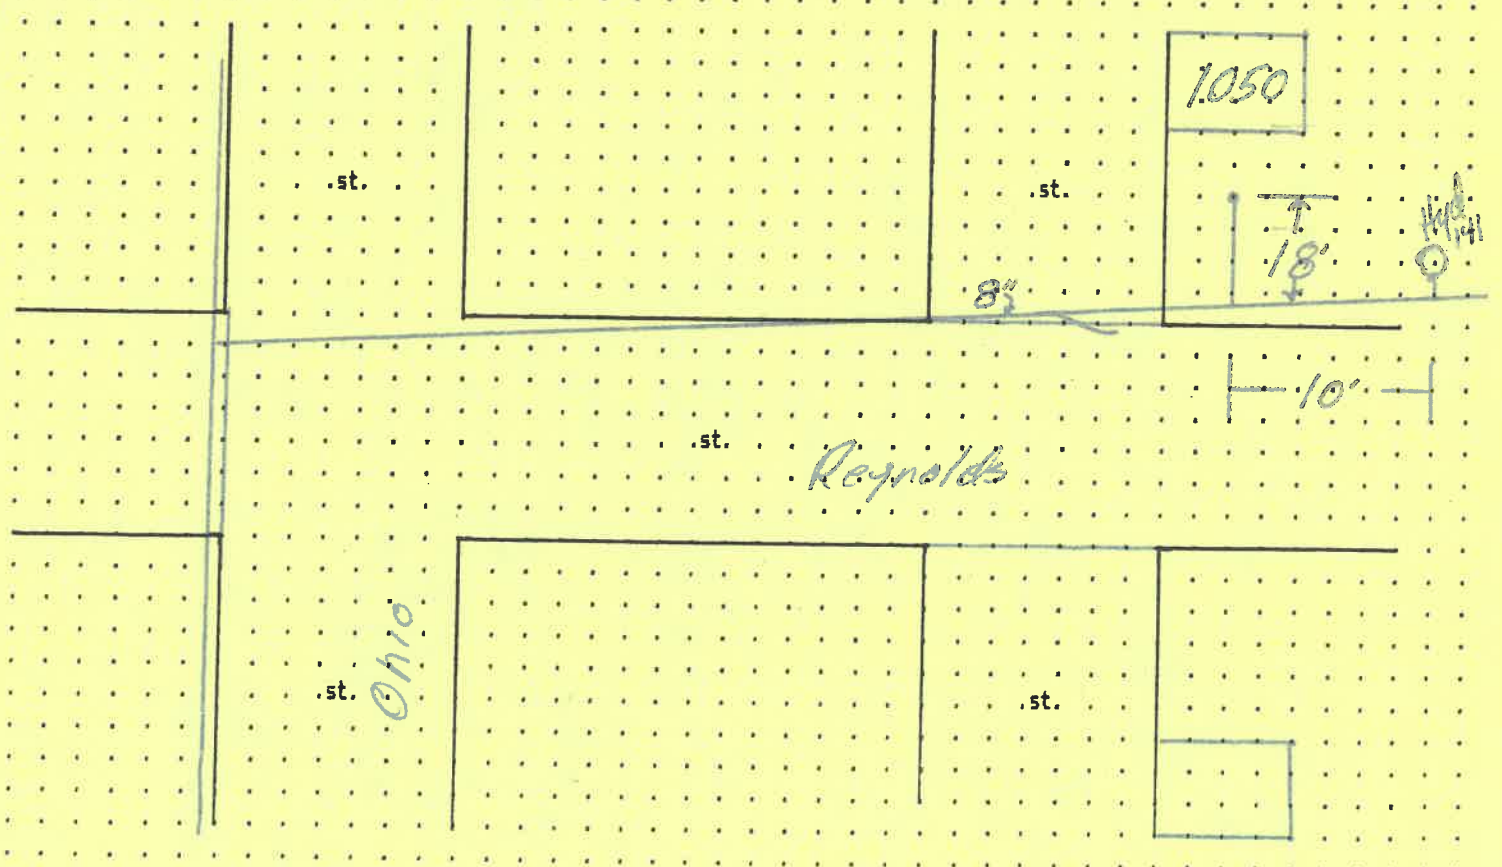

**WATER TAPPING PERMIT**  
 issued by  
**The Napoleon Water Distribution Department**  
 255 West Riverview Ave. Napoleon, Ohio 43545 Pn. 592-4010

Permit No. W- 0177 Issued \_\_\_\_\_ Received of \_\_\_\_\_ (\$ \_\_\_\_\_).00

(Charge for tapping permit to supply water service to) Lot No. \_\_\_\_\_ Sub Div. \_\_\_\_\_

Street No. \_\_\_\_\_ Tap Size \_\_\_\_\_ \* Cost \$ \_\_\_\_\_ .00 Plumber \_\_\_\_\_

Date completed \_\_\_\_\_ Approved by J. E. Mantel  
 water distribution dept. \_\_\_\_\_ finance director

Name \_\_\_\_\_ Size of tap 1" Date 8-4-97 Street and No. 1050 Reynolds

Old Tap No. 2909 New Tap No. 9731 Size and Kind of Main 8" C-900

Location of Main 6" EAST of EAST CURB Depth of Main 5'  
outside pit

Distance from Hydrant/Valve 10' North of Hyd 141 Distance to Curb Stop from Corp. 18'

