


1056 Reynolds

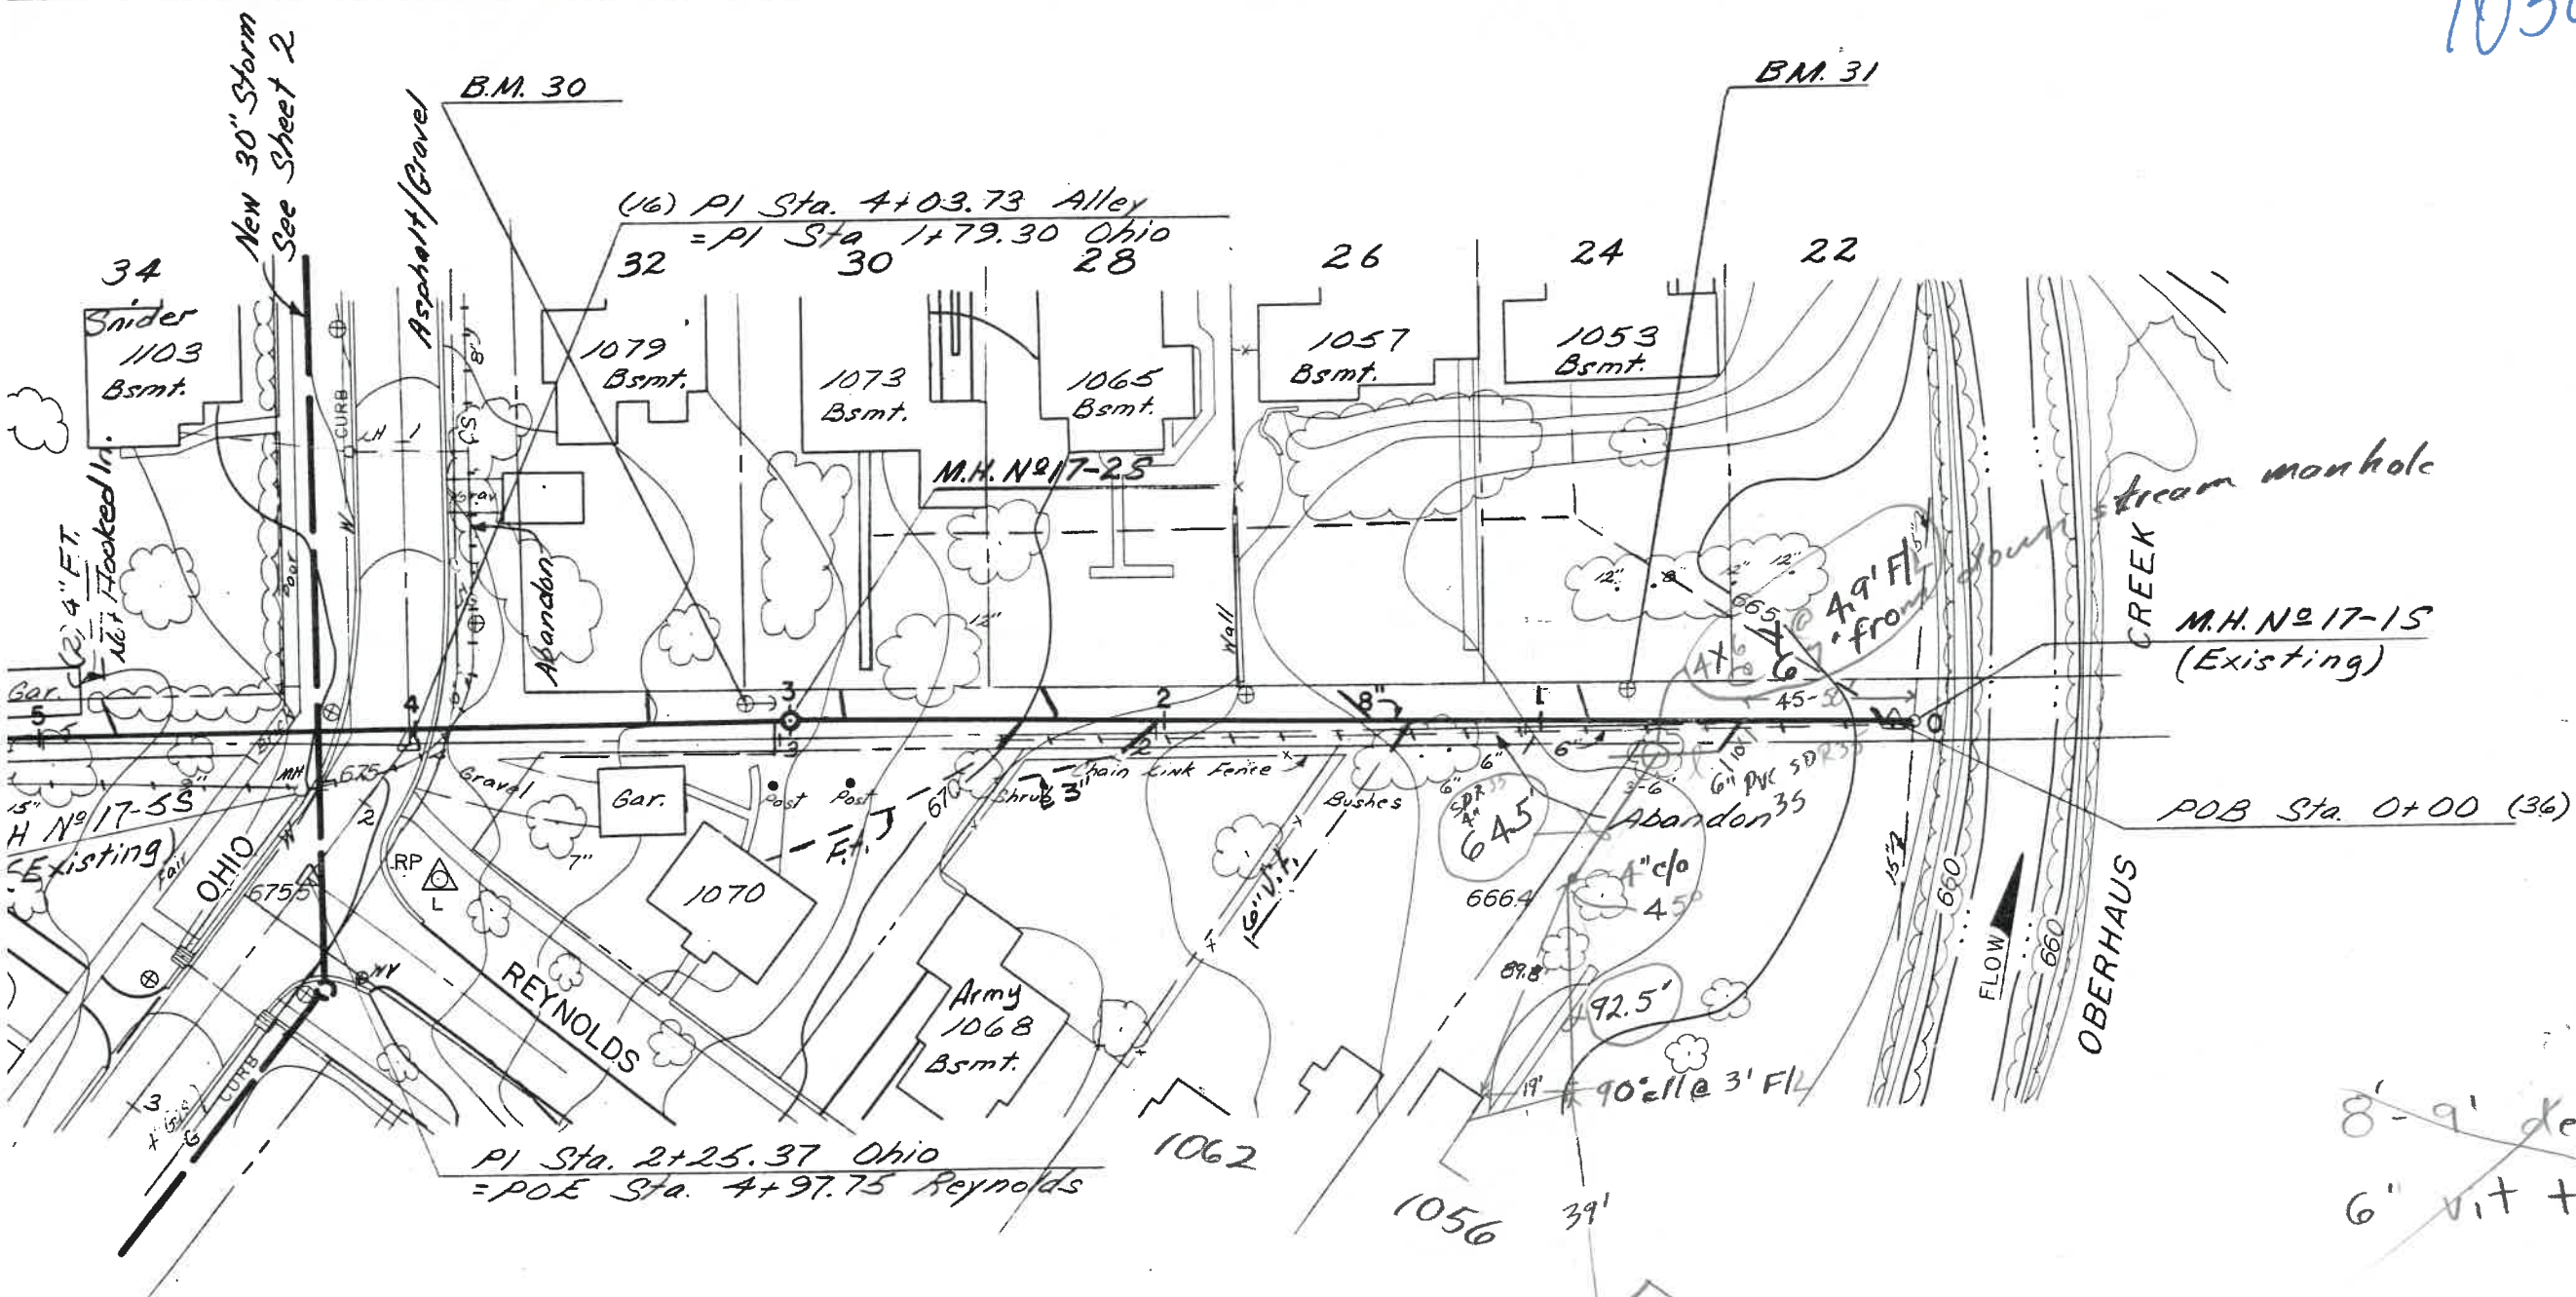

Everett Crawford
11-17-98
Contractor - self

8'-9' deep
6" vit tap.

	<p>M.H. N° 17-25 Sewer Sta. 8+90 5' Pt. Survey Sta. 2+85 ±</p>	<p>39 1.92"</p>	<p>17-B (Existing) to 0+00 Sta. -0+05</p>			
--	--	-----------------	---	--	--	--