

WATER TAPPING PERMIT

Issued by

The Napoleon Water Distribution Department

255 West Riverview Ave. Napoleon, Ohio 43545 Pn. 592-4010

Permit No. W-0163 Issued \_\_\_\_\_ Received of \_\_\_\_\_ (\$ \_\_\_\_\_) .00

(Charge for tapping permit to supply water service to) Lot No. \_\_\_\_\_ Sub Div. \_\_\_\_\_

Street No. \_\_\_\_\_ Tap Size \_\_\_\_\_ \* Cost \$ \_\_\_\_\_ .00 Plumber \_\_\_\_\_

Date completed \_\_\_\_\_ Approved by \_\_\_\_\_

*Henry C. Montague*  
water distribution dept.


finance director

Name \_\_\_\_\_ Size of tap 1" Date 8-6-97 Street and No. 1065 Reynolds

Old Tap No. 3239 New Tap No. 9741 Size and Kind of Main 8" C-900

Location of Main 3' West of East CURB Depth of Main 5 1/2'

Distance from Hydrant/Valve 183' North of Hyd 141 Distance to Curb Stop from Corp. 45'

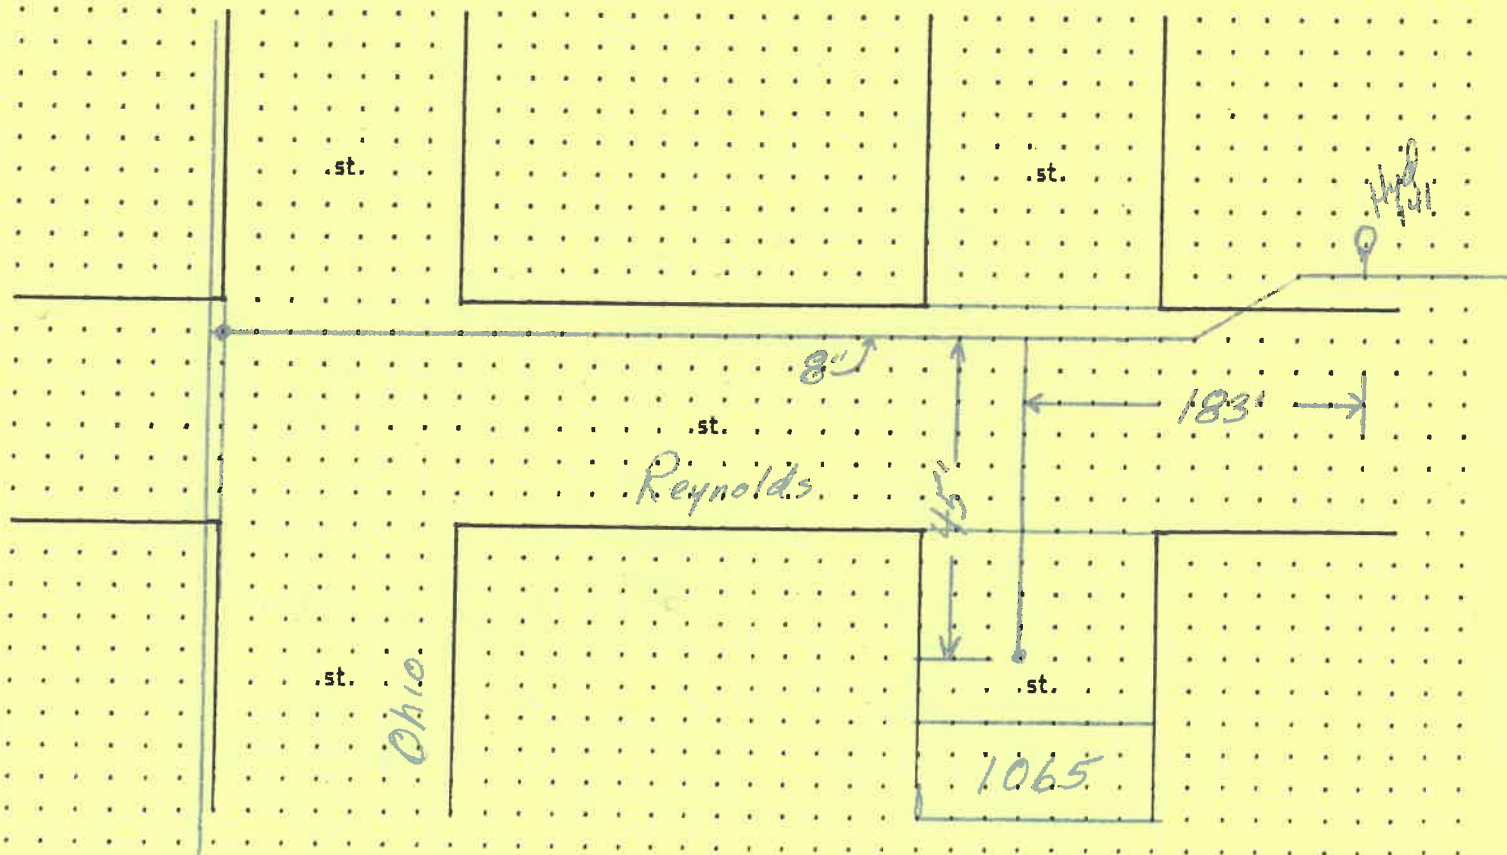

WATER TAPPING PERMIT  
issued by  
The Napoleon Water Distribution Department  
255 West Riverview Ave. Napoleon, Ohio 43545 Ph. 592-4010

Permit No. W-0163 Issued \_\_\_\_\_ Received of \_\_\_\_\_ (\$ \_\_\_\_\_).00

(Charge for tapping permit to supply water service to) Lot No. \_\_\_\_\_ Sub. Div. \_\_\_\_\_

Street No. \_\_\_\_\_ Tap Size \_\_\_\_\_ \* Cost \$ \_\_\_\_\_ .00 Plumber \_\_\_\_\_

Date completed \_\_\_\_\_ Approved by Jeffrey E. Mantel water distribution dept. \_\_\_\_\_ finance director

Name \_\_\_\_\_ Size of tap 1" Date 8-6-97 Street and No. 1065 Reynolds  
Old Tap No. 3239 New Tap No. 9741 Size and Kind of Main 8" C-900  
Location of Main 3' West of East Curb Depth of Main 5' 1/2'  
Distance from Hydrant/Valve 183' North of Hyd 141 Distance to Curb Stop from Corp. 45'

