


DATE: 8-3-15

JA. HILLIS LLC

INSPECTED BY: MARTY CROSSLAND

1070 REYNOLDS STREET

INVESTIGATION OF ILLEGAL SEWER CONNECTIONS REVEALED FOUR (4) ILLEGAL DOWNSPOUT CONNECTIONS TO THE SANITARY SEWER. THESE HAVE ALL BEEN CORRECTED AND CAPPED OFF AT THIS TIME.

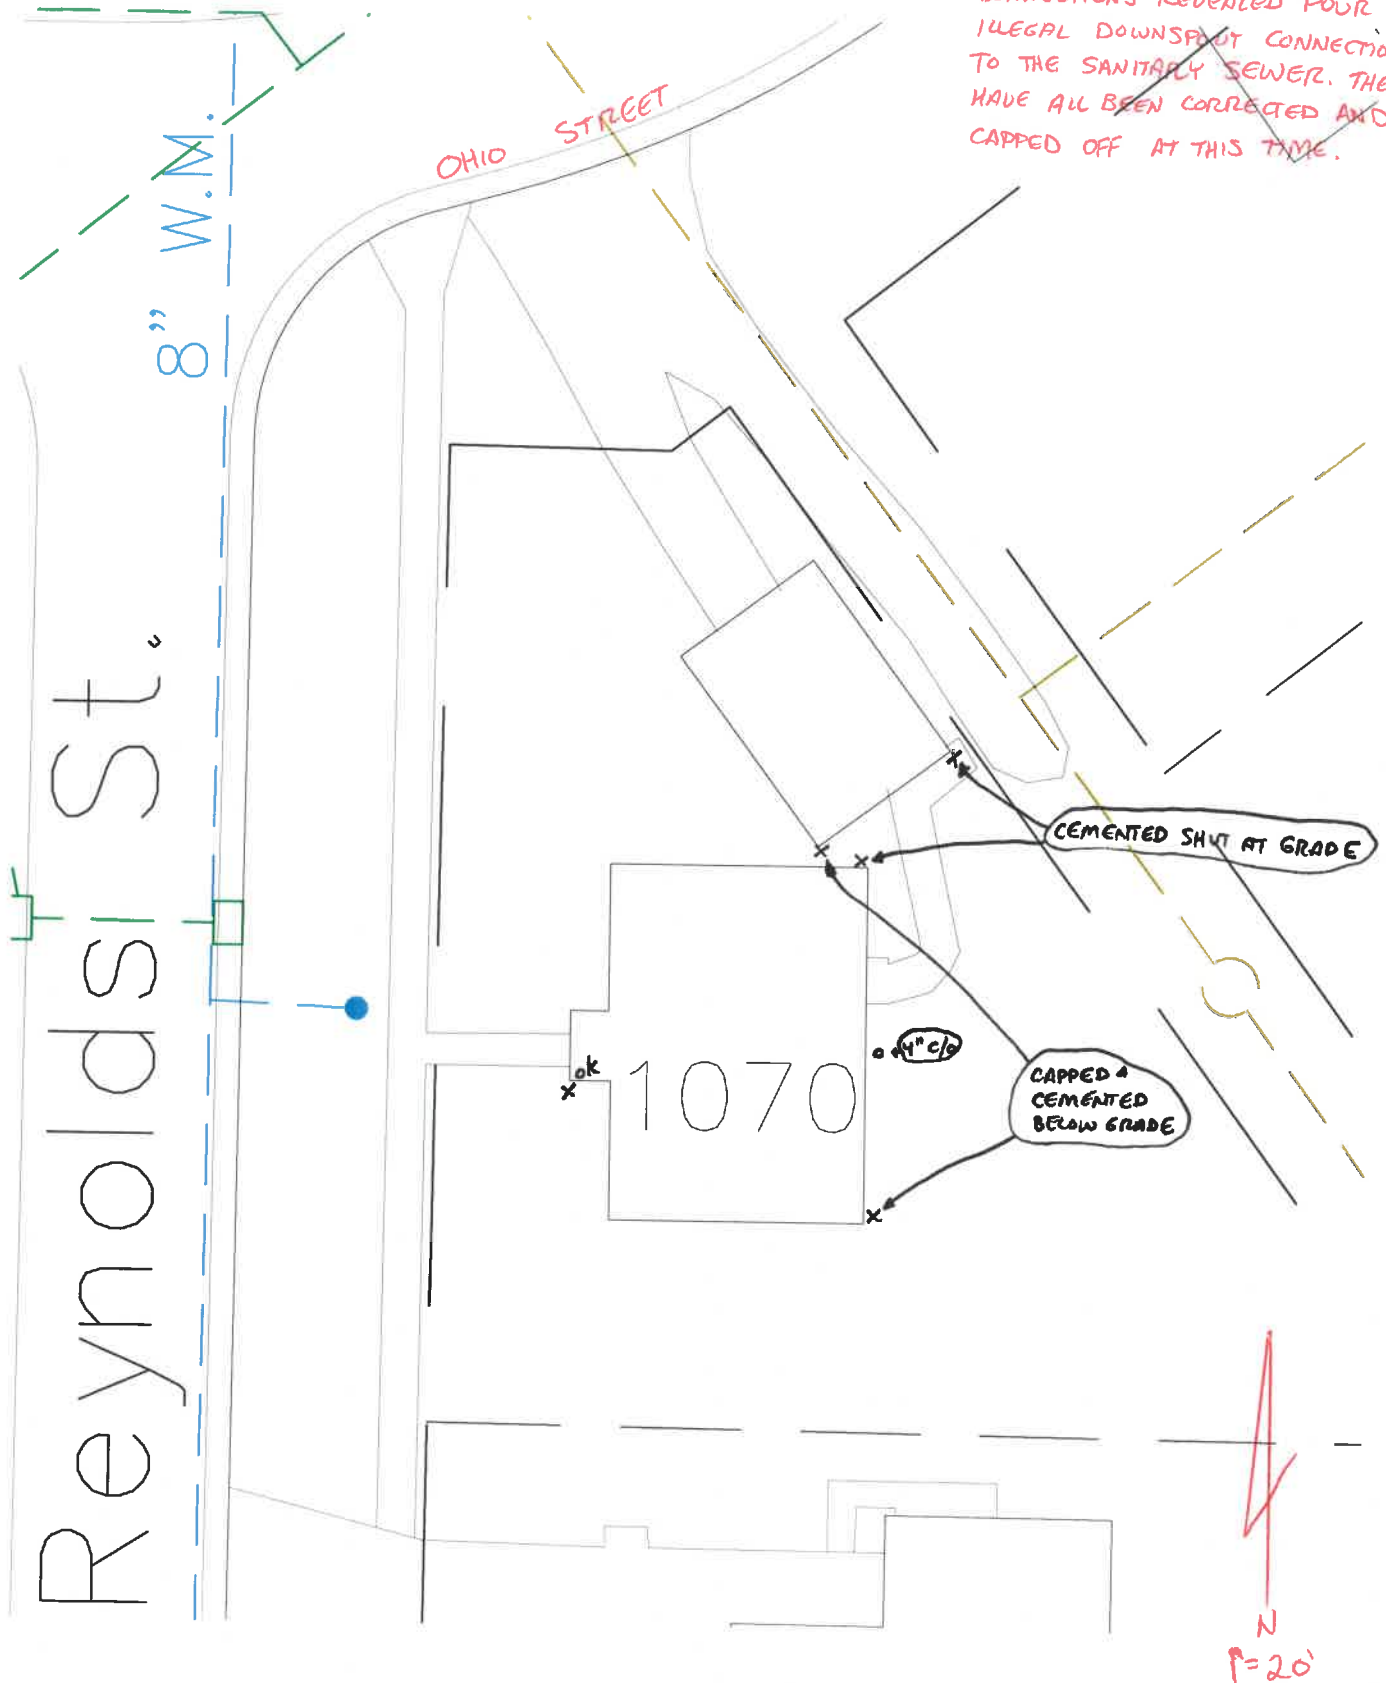

Reynolds St.

8" W.M.

OHIO STREET

x ok

1070

4" c/c

CEMENTED SHUT AT GRADE

CAPPED & CEMENTED BELOW GRADE

N
P=20'