

# APPLICATION FOR PERMIT TO TAP SEWER

(Print or Type)

Owner RALPH ASHBINGH NO. \_\_\_\_\_  
Address 1077 REYNOLDS BLDG. PERMIT \_\_\_\_\_  
Contractor BOB CORDES PERMIT FEE \$ \_\_\_\_\_  
Address RR#4 Tel. 755-3162 DATE PAID \_\_\_\_\_  
for office use only

## LOCATION OF CONNECTION

Street and No. ALLEY BETWEEN REYNOLDS & WILLARD Sanitary  Storm \_\_\_\_\_  
Lot No. 78 Subdivision MARY DODDS 2ED ADD Size of Tap 6"  
Size and Type of Sewer 4" PVC ALL WORK MUST BE INSPECTED


I certify that the sewer will be used only as indicated and no other Drainage will be connected.  
Date July 11, 1979 Signature Ralph Ashbough owner-builder-agent  
do not write below this line

## INSPECTION RECORD

Date Inspected 7-11-79 Size and Type of Sewer 4" PVC  
Location SIDE to REAR Depth SEE DWG Type of Test N/A  
Inspected and Approved By: \_\_\_\_\_ Inspector \_\_\_\_\_ Date \_\_\_\_\_  
Additional Information \_\_\_\_\_

Send copy to: \_\_\_\_\_

## SKETCH OF INSTALLATION

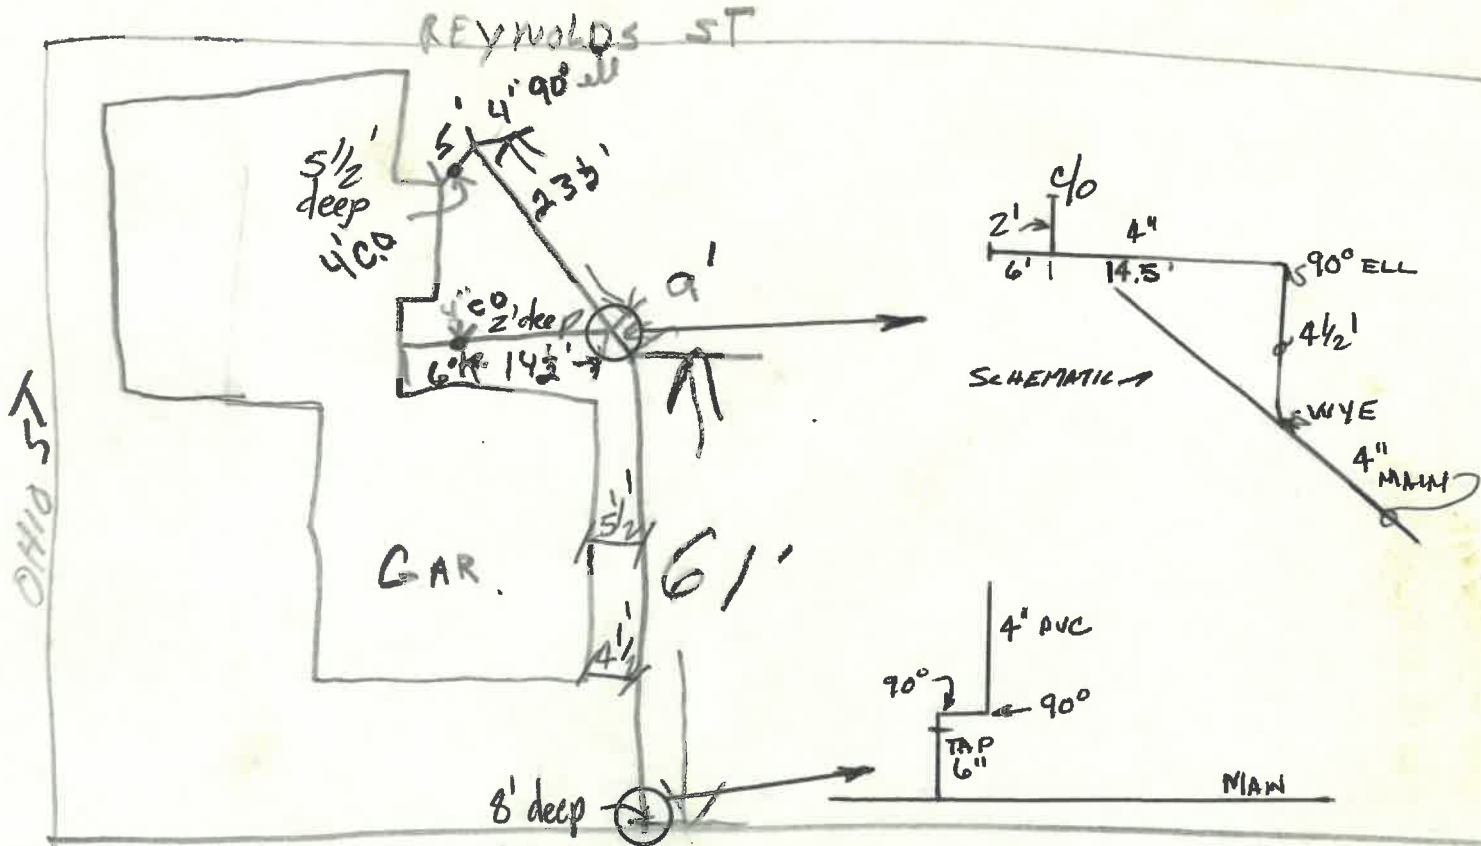

# APPLICATION FOR PERMIT TO TAP SEWER

(Print or Type)

Owner RALPH ASHBAUGH NO. \_\_\_\_\_  
Address 1077 REYNOLDS BLDG. PERMIT \_\_\_\_\_  
Contractor BOB CARDES PERMIT FEE \$ \_\_\_\_\_  
Address PR#9 Tel. 758-3162 DATE PAID \_\_\_\_\_  
for office use only

## LOCATION OF CONNECTION

Street and No. ALLEY BETWEEN REYNOLDS & WILLARD Sanitary  Storm \_\_\_\_\_  
Lot No. 78 Subdivision MARY CROOKS JED MOD Size of Tap 6"  
Size and Type of Sewer 4" PVC ALL WORK MUST BE INSPECTED

I certify that the sewer will be used only as indicated and no other Drainage will be connected.

Date July 11, 1979 Signature Ralph Ashbaugh owner-builder-agent  
do not write below this line

## INSPECTION RECORD


Date Inspected 7-11-79 Size and Type of Sewer 4" PVC  
Location Side to Rear Depth SEE DWG Type of Test N/A

Inspected and Approved By: \_\_\_\_\_ Inspector \_\_\_\_\_ Date \_\_\_\_\_

Additional Information \_\_\_\_\_

Send copy to: \_\_\_\_\_

## SKETCH OF INSTALLATION

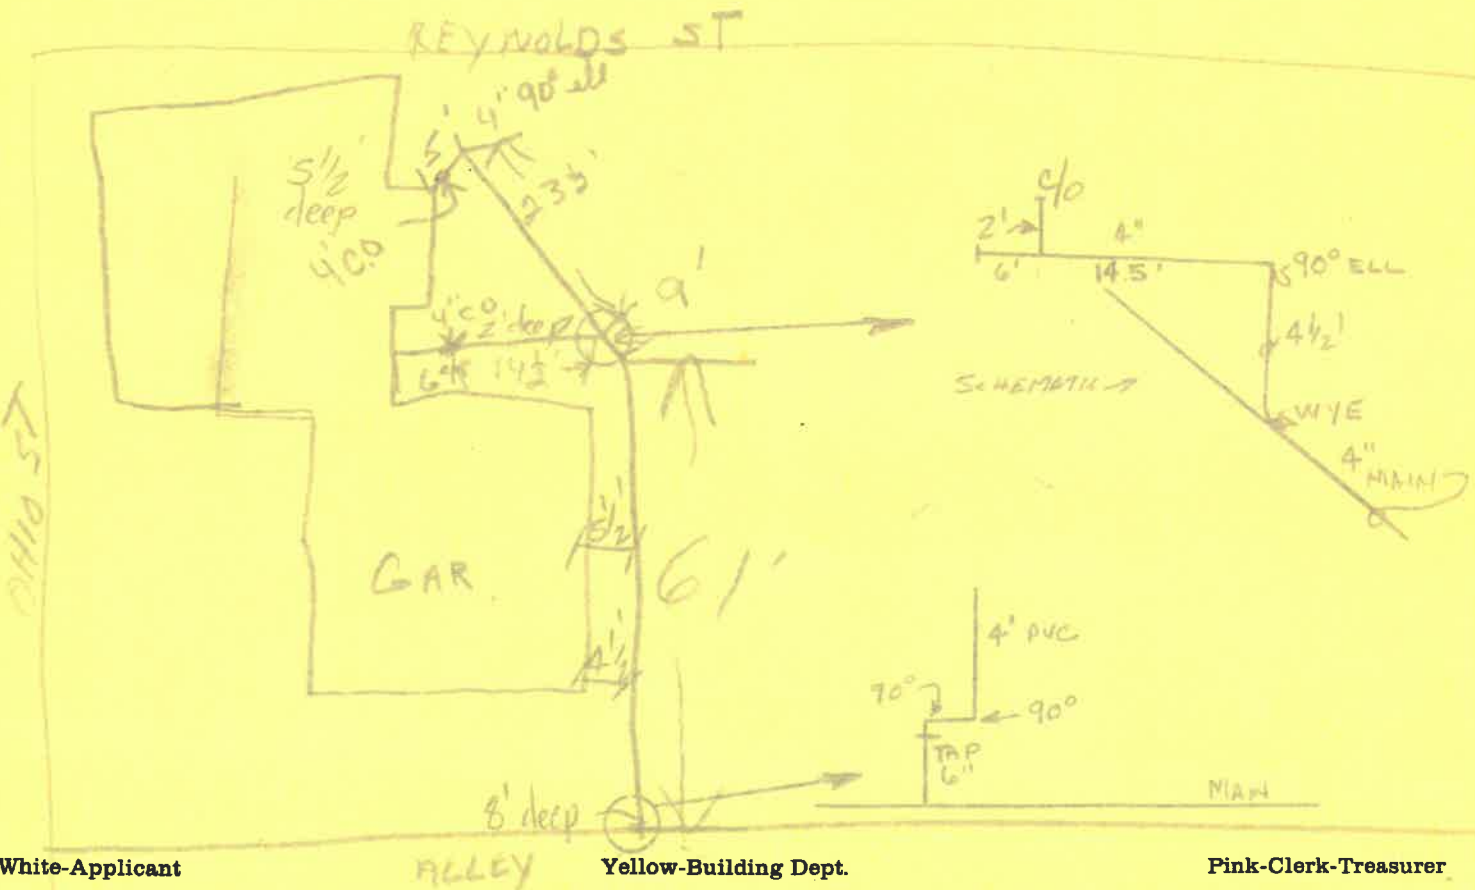

# APPLICATION FOR PERMIT TO TAP SEWER

(Print or Type)

Owner RALPH ASHBAUGH  
Address 1077 REYNOLDS  
Contractor BOB CARDES  
Address RR#4 Tel. 755-3162

NO. \_\_\_\_\_  
BLDG. PERMIT \_\_\_\_\_  
PERMIT FEE \$ \_\_\_\_\_  
DATE PAID \_\_\_\_\_  
for office use only

## LOCATION OF CONNECTION

Street and No. ALLEY BETWEEN REYNOLDS & WILLIAMS Sanitary  Storm \_\_\_\_\_  
Lot No. 78 Subdivision MARY ODDS 2ED MOD Size of Tap 6"  
Size and Type of Sewer 4" PVC ALL WORK MUST BE INSPECTED

I certify that the sewer will be used only as indicated and no other Drainage will be connected.

Date July 11, 1979 Signature Ralph Ashbaugh owner-builder-agent  
do not write below this line

## INSPECTION RECORD

Date Inspected 7-11-79 Size and Type of Sewer 4" PVC  
Location Sum. to Rear Depth SEE DWG Type of Test N/A  
Inspected and Approved By: \_\_\_\_\_ Inspector \_\_\_\_\_ Date \_\_\_\_\_  
Additional Information \_\_\_\_\_

Send copy to: \_\_\_\_\_

## SKETCH OF INSTALLATION

