

WATER TAPPING PERMIT

issued by

The Napoleon Water Distribution Department

255 West Riverview Ave. Napoleon, Ohio 43545 Pn. 592-4010

Permit No. W-0167 Issued \_\_\_\_\_ Received of \_\_\_\_\_ (\$ \_\_\_\_\_) .00

(Charge for tapping permit to supply water service to) Lot No. \_\_\_\_\_ Sub Div. \_\_\_\_\_

Street No. \_\_\_\_\_ Tap Size \_\_\_\_\_ \* Cost \$ \_\_\_\_\_ .00 Plumber \_\_\_\_\_


Date completed \_\_\_\_\_ Approved by *John E. Mantel* water distribution dept. \_\_\_\_\_ finance director

Name \_\_\_\_\_ Size of tap *1"* Date *8-6-97* Street and No. *1077 Reynolds*

Old Tap No. *550* New Tap No. *9745* Size and Kind of Main *8" C-900*

Location of Main *3' West of East CURB* Depth of Main *5 1/2'*

Distance from Hydrant/Valve *330' North of Hyd 141* Distance to Curb Stop from Corp. *43'*

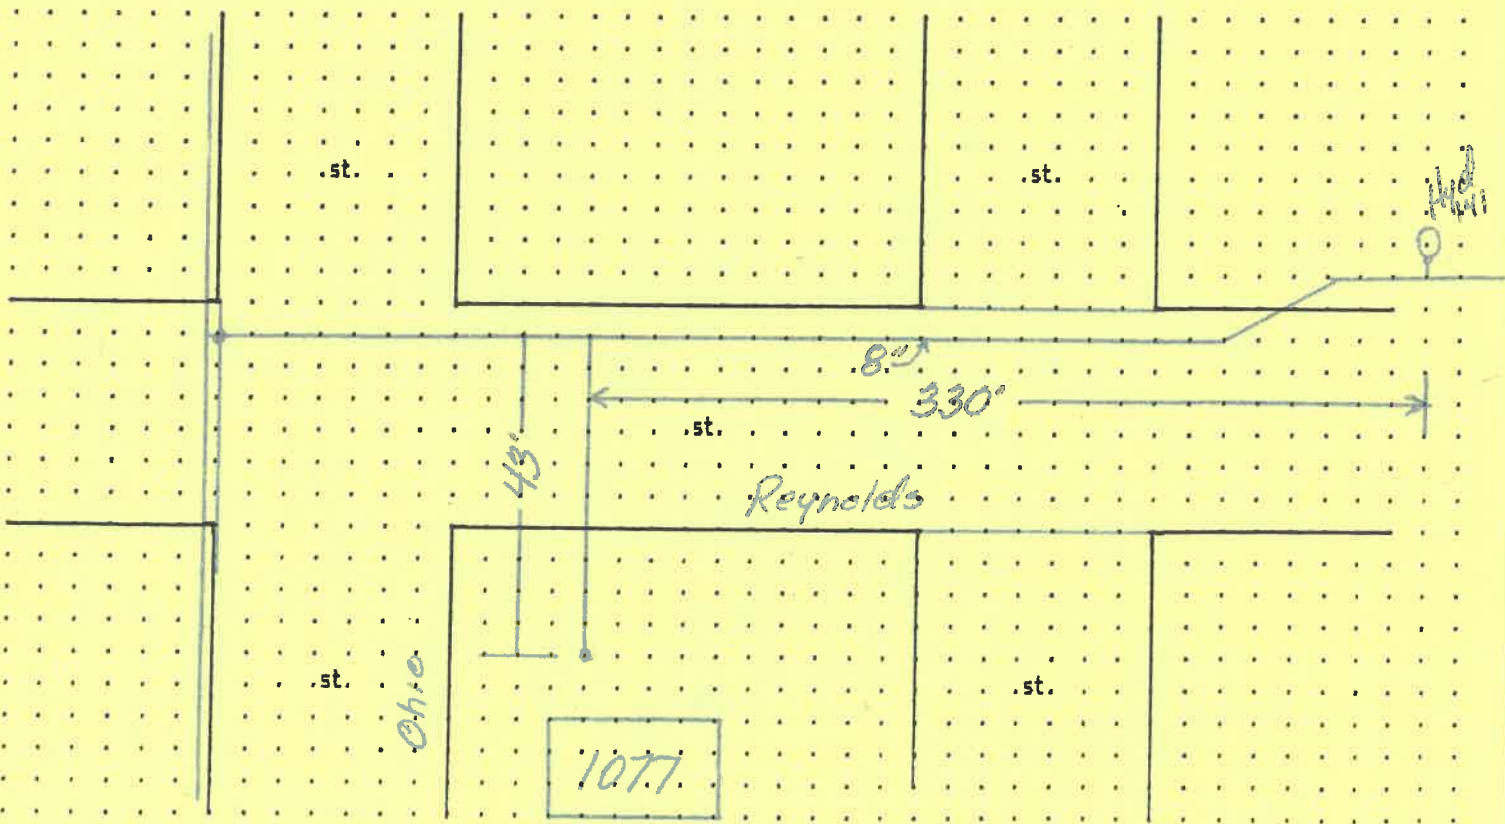

WATER TAPPING PERMIT

issued by

The Napoleon Water Distribution Department

255 West Riverview Ave. Napoleon, Ohio 43345 Pn. 592-4010

Permit No. W-0167 Issued \_\_\_\_\_ Received of \_\_\_\_\_ (\$ \_\_\_\_\_).00

(Charge for tapping permit to supply water service to) Lot No. \_\_\_\_\_ Sub Div. \_\_\_\_\_

Street No. \_\_\_\_\_ Tap Size \_\_\_\_\_ " Cost \$ \_\_\_\_\_ .00 Plumber \_\_\_\_\_

Date completed \_\_\_\_\_ Approved by *W. E. Montgomery* water distribution dept. \_\_\_\_\_ finance director

Name \_\_\_\_\_ Size of tap 1" Date 8-6-97 Street and No. 1077 Reynolds

Old Tap No. 550 New Tap No. 9745 Size and Kind of Main 8" C-900

Location of Main 3' West of East Curb Depth of Main 5 1/2'

Distance from Hydrant/Valve 330' North of Hyd 141 Distance to Curb Stop from Corp. 43'

