

KH 13-0067  
Sign permit



CITY OF NAPOLEON  
BUILDING & ZONING DEPARTMENT  
255 W. Riverview Avenue, PO Box 151, Napoleon, OH 43545  
Phone: 419-592-4010 - Fax: 419-599-8393

## APPLICATION FOR SIGN PERMIT

LOCATION OF PROPERTY: 305 E. Riverview

OWNER NAME: Andrew McCarthy PHONE: 937.750.3838

OWNER ADDRESS: 305 E. Riverview, Napoleon, OH 43545

CONTRACTOR NAME: Harmon Sign PHONE: 419.841.6656

IS CONTRACTOR REGISTERED WITH THE CITY OF NAPOLEON?  YES  NO

### SIGN INFORMATION

TYPE:  POST  WALL  GROUND  AWNING

DIMENSIONS: 4' x 8' = TOTAL S.F. 32

\*\* PLEASE INCLUDE ANY AND ALL SITE PLANS AND PLANS OF ABOVE SIGNS.

### FEES:

\$35.00 BASE UP TO 50 S.F. OF SIGN, PLUS \$0.20 PER ADDITIONAL S.F., NOT TO EXCEED \$150.00 (100-3100-46610)

\$5.00 FLAT FEE FOR TEMPORARY SIGNS, TEMPORARY SPECIAL EVENT SIGNS, AND PORTABLE SIGNS OTHER THAN THOSE EXEMPT FROM FEE. (SEE BELOW)

NO FEE REQUIRED FOR TEMPORARY AND EASILY REMOVABLE 1<sup>ST</sup> AMENDMENT SIGNS, OR SIGNS RELATED TO RELIGIOUS OR CHARTIABLE CAUSES OR EVENTS.

ESTIMATED CONSTRUCTION COST \$ 560.00

APPLICANT SIGNATURE

February 8, 2013

DATE


Batch \_\_\_\_\_ Check 013762 Date 2-12-13

**HARMON SIGN, INC. dba PLANET NEON**

Invoice	Description	Amount	Discount	Net Amount
020813	PERMIT FOR ANDREW CHARLES	35.00	0.00	35.00

**No:** 13762    2/8/2013 CITY OF NAPOLEON

**Amount:** 35.00 USD

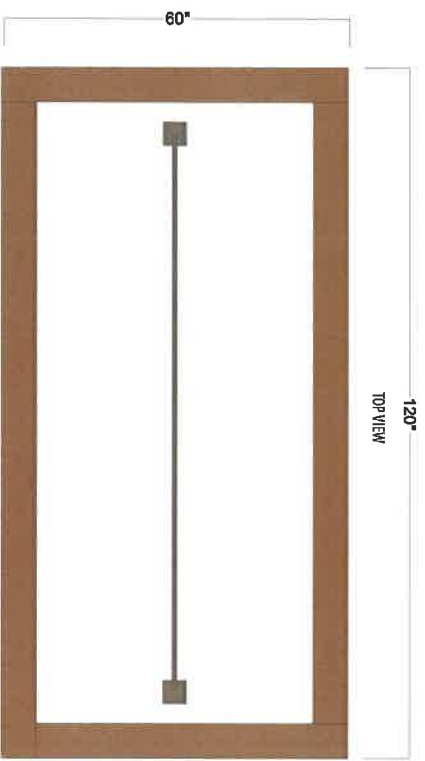

**HARMONSGN**  
 800.338.9773 Toll Free  
[www.HARMONSGN.com](http://www.HARMONSGN.com)

**TOLSON** 4603 Greenleaf Ave.  
 Tolson, OH 43077  
 419.841.654 Phone  
 419.841.2760 Fax

**BEITNOT** 4603 Greenleaf Ave.  
 Napoleon, OH 46324  
 248.848.8150 Phone  
 248.348.8317 Fax

**CUSTOMER** ANDREW CHARLES SALON  
**LOCATION** NAPOLEON, OH  
**ADDRESS** 305 E. RIVERVIEW

**SALESPERSON** DAVE BRINK  
**DRAWING #** 001561

**SCALE** 3/8" = 1'-0"  
**FILENAME** ANDCH-MO-13-MON  
**DRAWN BY** GARY ALUMBRAUGH  
**DATE** 1-16-13  
**REVISION #** GA 1-17-13

**SIGN TYPE** NON-LIGHTED MONUMENT SIGN  
**QUANTITY** 1

**GRAPHICS**

- DIGITAL PRINT
- VINYL
- PAINTED

**ARTWORK**

- PRODUCTION READY
- PRESENTATION ONLY
- NETWORK

**COLORS:**

- TBD

**MOUNTING**

- FLUSH
- RAKEWAY
- LIGHTED

**FACE**



- SINGLE
- DOUBLE
- NON-LIGHTED

**TYPE:** NOT SPECIFIED

**SQ. FTG. ALLOWANCE** N/A  
**SITE MEASUREMENTS** N/A

**ADDITIONAL NOTES**  
 3/4" D/F PANEL w/ VINYL GRAPHICS  
 (2) 4" SQ. POSTS

**WOOD PLANTER BY OTHERS**

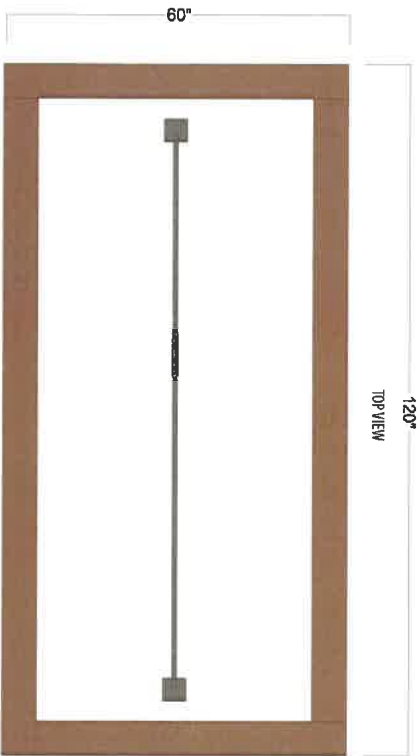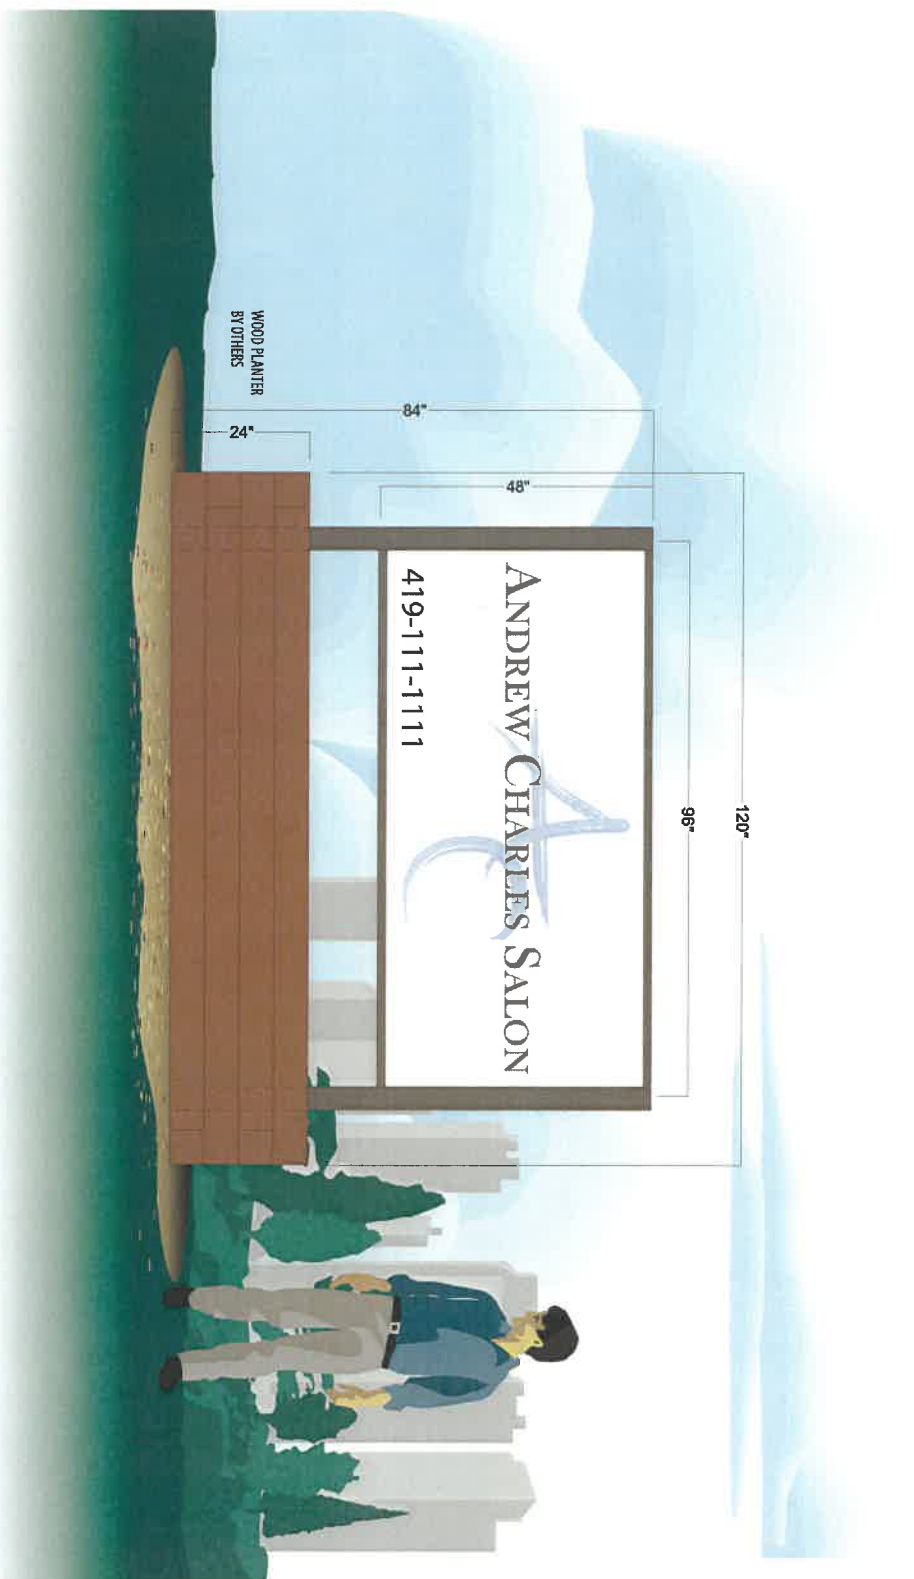

**HARMON SIGN**  
800.338.9773 Toll Free  
www.HARMONSIGN.com

**TOLEDO** 7844 West Central Ave.  
Toledo, Oh. 43617  
419.841.6656 Phone  
419.841.2700 fax

**DETROIT** 46513 Grand River Ave.  
Novi, MI 48374  
248.348.8151 Phone  
248.348.4317 FAX

**CUSTOMER** ANDREW CHARLES SALON  
**LOCATION** NAPOLEON, OH  
**ADDRESS** 305 E. RIVERVIEW

**SALESPERSON** DAVE BRINK  
**DRAWING #** 001561

**SCALE** 3/8" = 1'-0"  
**FILENAME** ANDCH-M0-13-MON  
**DRAWN BY** GARY ALUMBAUGH  
**DATE** 1-16-13  
**REVISION#** GA 1-17-13

**SIGN TYPE** NON LIGHTED MONUMENT SIGN  
**QUANTITY** 1

**GRAPHICS**  
 DIGITAL PRINT  
 VINYL  
 PAINTED

**ARTWORK**  
 PRODUCTION READY  
 PRESENTATION ONLY  
 NETWORK

**COLORS:**  
 TBD

**MOUNTING** **FACE**  
 FLUSH  SINGLE  
 RACKWAY  DOUBLE

**LIGHTING**  
 LIGHTED  NON-LIGHTED  
**TYPE:** NOT SPECIFIED

**SQ. FTG. ALLOWANCE** N/A  
**SITE MEASUREMENTS**  
N/A

**ADDITIONAL NOTES**  
3/4" D/F PANEL W/ VINYL GRAPHICS  
(2) 4" SQ. POSTS

WOOD PLANTER BY OTHERS

The Design & Engineering is submitted as our proposal and is to remain our property, exclusively until accepted and approved by purchase.  
© Copyright 2013 Harmon Sign







**HARMONSIGN**

WWW.HARMONSIGN.COM

*Solutions Delivering Results Since 1937.* DESIGN. PLANNING. ENGINEERING. FABRICATION. INSTALLATION. MAINTENANCE.

**Headquarters**

7844 W. Central Ave  
Toledo, OH 43617  
419-841-6656 phone  
419-841-7160 fax

**Detroit (Planet Neon)**

46593 Grand River  
Novi, 48374  
248-348-8150 phone  
248-348-4317 fax

February 11, 2013

City of Napoleon  
255 W. Riverview Avenue  
PO Box 151  
Napoleon, OH 43545  
Attn: Building & Zoning Department

To Whom It May Concern:

Please find attached the completed sign permit application along with our check #013762.

Please review and if approved send the permit to Harmon Sign, 7844 W. Central Ave., Toledo, OH 43617.

If you have any questions or concerns, please give me a call or email.

Thank you,

Heidi Mounts | Project Assistant  
Harmon Sign  
7844 W. Central Ave.  
Toledo, OH 43617  
419.841.6656 ext. 300  
heidi.mounts@harmonign.com

Attachment(s): Check #013762, Permit Applications and Drawings