

CITY OF NAPOLEON ZONING PERMIT APPLICATION

THIS APPLICATION IS FOR RESIDENTIAL DEMOLITIONS, FENCES, POOLS, SHEDS,
DRIVEWAYS, SIDEWALKS & SEWERS

DATE 3-28-17 JOB LOCATION 321 East Riverview
 OWNER Hawards Motor sales / contact Doug TELEPHONE # 419-576-0302
 OWNER ADDRESS _____
 CONTRACTOR Tressler Plumbing CELL PHONE # _____
 DESCRIPTION OF WORK TO BE PERFORMED New sewer
 ESTIMATED COMPLETION DATE 3/29/17 ESTIMATED COST 3000.00

DESCRIPTION	FEE	TOTAL COST
Demo Permit	(100.3100.46690) \$100.00	\$
Fence	\$25.00	\$
Pool	\$25.00	\$
Garage and Shed Under 200 SF (Detached)	\$25.00	\$
Driveway	0	\$
Sidewalk/Curbing	0	\$
Sewer Outside	0	\$
Subtotal:		\$
		\$
TOTAL FEE:		\$

P-17-0088

I FULLY UNDERSTAND THAT NO EXCAVATION, CONSTRUCTION OR STRUCTURAL ALTERATION, ELECTRICAL OR MECHANICAL INSTALLATION OR ALTERATION OF ANY BUILDING STRUCTURE, SIGN, OR PART THEREOF AND NO USE OF THE ABOVE SHALL BE UNDERTAKEN OR PERFORMED UNTIL THE PERMIT APPLIED FOR HEREIN HAS BEEN APPROVED AND ISSUED BY THE CITY OF NAPOLEON BUILDING/ZONING DEPARTMENT.


I hereby certify that I am the Owner of the named property, or that the proposed work is authorized by the Owner of record and that I have been authorized by the Owner to make this application as his/her authorized agent and I agree to conform to all applicable laws of the jurisdiction. In addition, if a permit for Work described in this application is issued, I certify that the code official or the code official's authorized representative shall have the authority to enter areas covered by such permit at any reasonable hour to enforce the provisions of the code(s) applicable to such permit.

I HEREBY ACKNOWLEDGE THAT I HAVE READ AND FULLY UNDERSTAND THE ABOVE LISTED INSTRUCTIONS.

SIGNATURE OF APPLICANT: <u>Doug Tressler</u>	DATE: <u>3-28-17</u>
PRINT NAME: <u>Doug Tressler</u>	
BATCH # _____	CHECK # _____
DATE <u>3-28-17</u>	

321 EAST RIVERVIEW AVENUE
SANITARY SEWER TAP

DATE: 3-28-17
INSTALLED BY:
TRESSLER PLUMBING
INSPECTED BY:
MARTY GROSSLAND

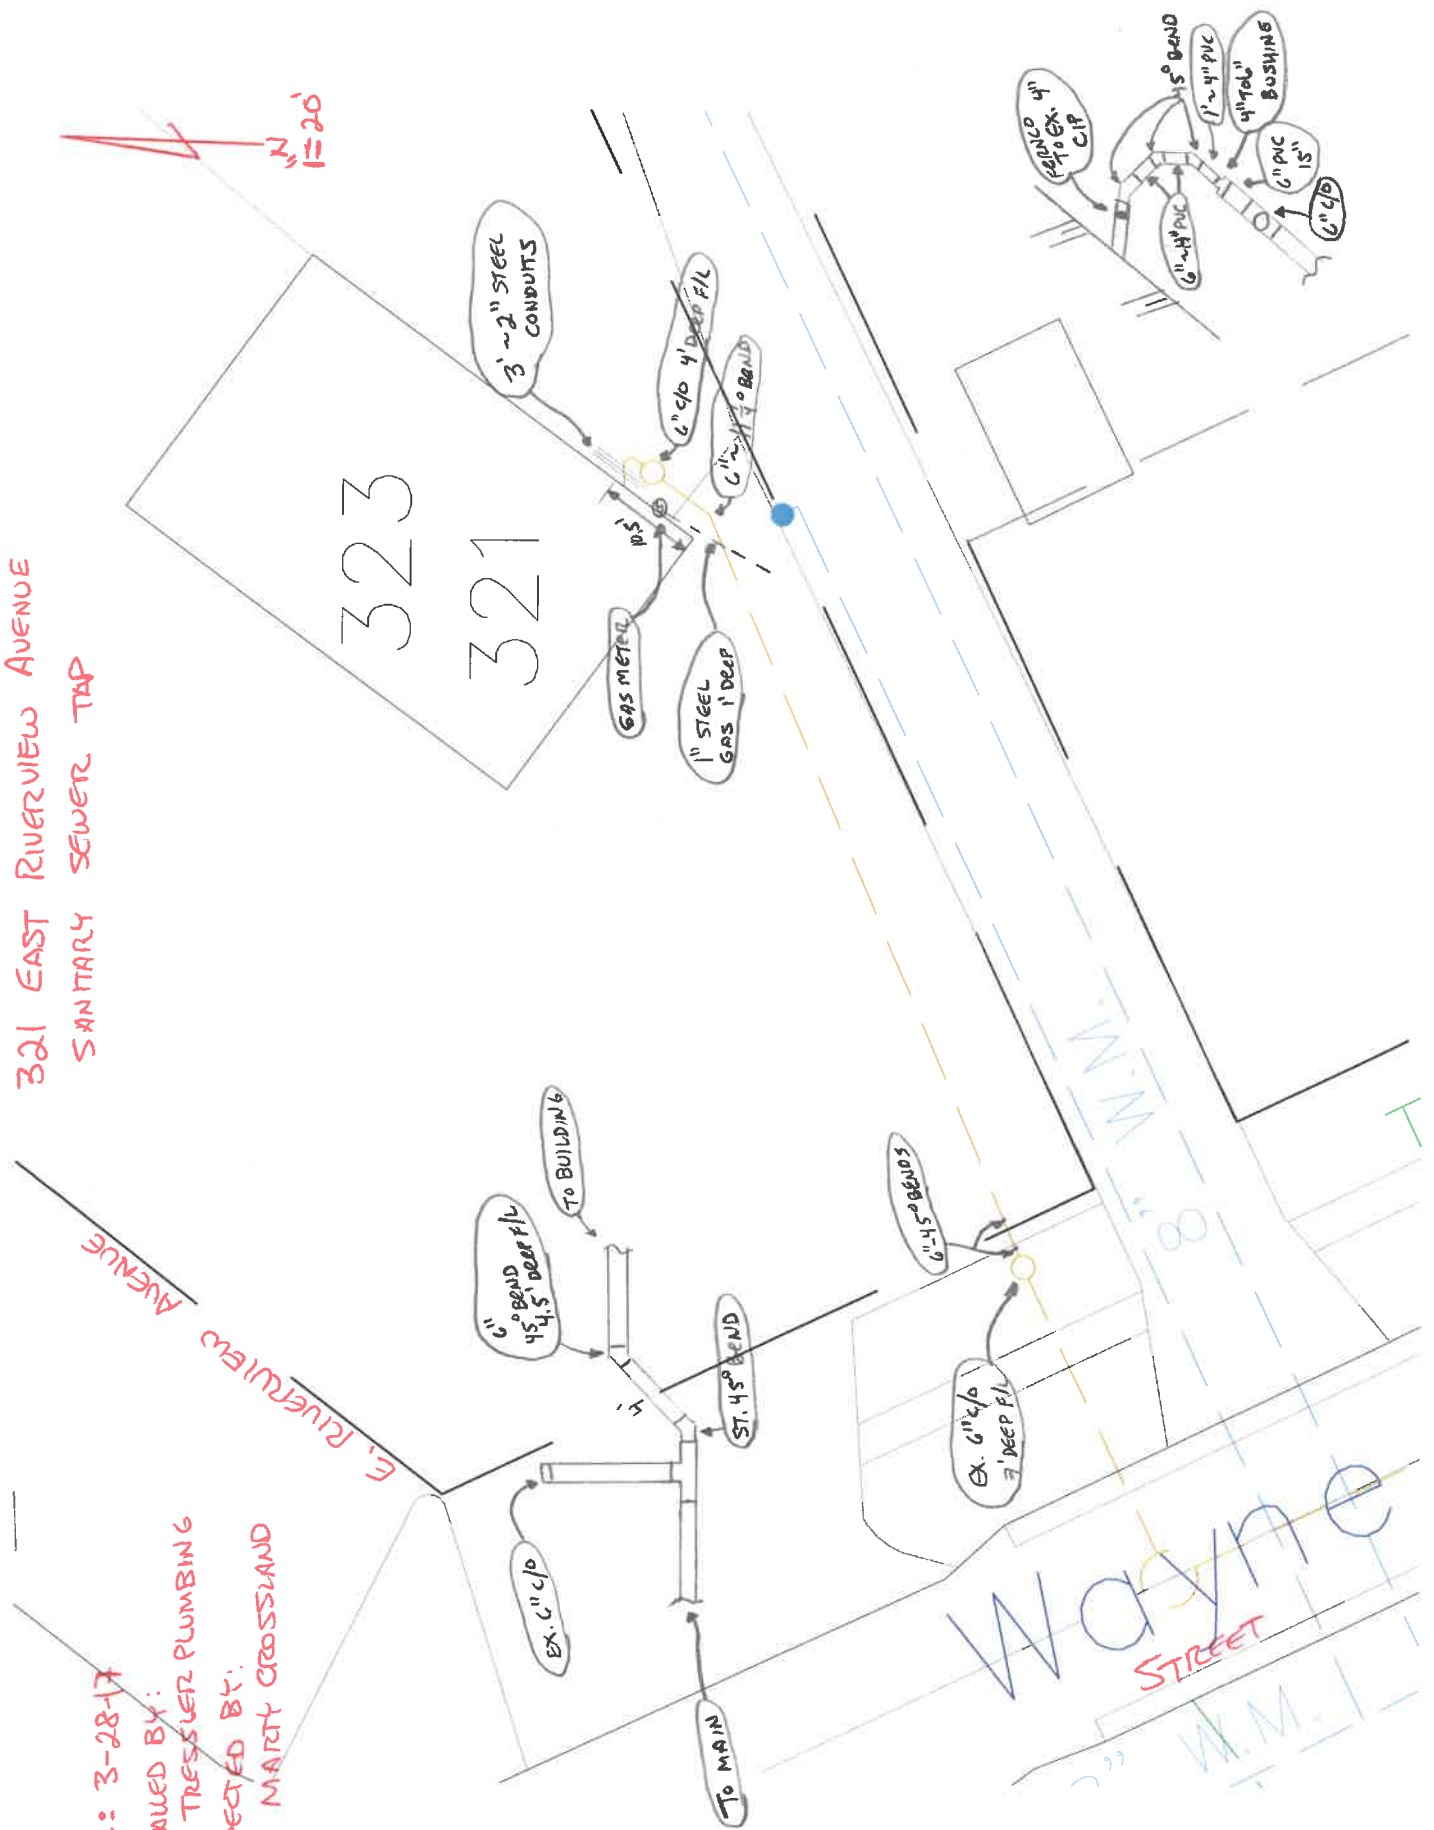

323

321

3' ~ 2" STEEL
CONDUITS

GAS METAL

1" STEEL
GAS 1' DEEP

6" c/o 4' DEEP FIL

6" c/o 4' DEEP BAND

PAVED 4" TO EX. CIP

6" ~ 4" PVC

5" BEND

4" TOL. BUSHING

6" PVC 15"

6" c/o

Wayne STREET

W.M.

W.M.

To MAIN

6" BEND 45° 4.5' DEEP FIL

To BUILDING

ST. 45° BEND

6" 45° BEND

EX. 6" c/o 7' DEEP FIL