

OF NAPOLEON
RING DEPARTMENT

PERMIT

(Base Print or Type)
ce (Hanna's Paint)

ew, Napoleon, Ohio

Address 7844 W. Central, Toledo, OH

LLBOARD

Riverview

2) sides

Signature of Applicant
Pink - Engineering

companied with Sketch and Description of Proposed Installation
Gold - County Auditor

COMPLETED

Do Not Write Within Boxed Area.
For Engineering Office Use Only.

Permit No.	00590
Issued	2-19-93
By	Brent N. Dammann
Estimated Cost	
Base Fee	\$ 5.00
Add	\$ 5.76
Total Fee	\$10.76

Tel.

AWNING

MARQUEE

Square Feet RAID

FEB 19 1993

CITY OF NAPOLEON

DO NOT WRITE WITHIN BOXED AREA.
For Engineering Office Use Only.

CITY OF NAPOLEON
ENGINEERING DEPARTMENT
APPLICATION for SIGN PERMIT

(Please Print or Type)

Owner's Name Dennie Price (Hanas Paint)

Address 517 E. Riverview

Builder Harmon Sign Co. Address 7844 W. Central Tel. _____

SIGN BILLBOARD AWNING MARQUEE

Location of Project: 517 E. Riverview

Additional Information: _____

Dimensions 6' x 6' X 2 sides Square Feet 72 sq. ft.


Date 2-19-93

Signature of Applicant _____

Application Must Be Accompanied with Sketch and Description of Proposed Installation
Base Fee \$5.00 plus \$.08 Per Sq. Ft. Estimated Cost \$ _____ .00

Permit No.	<u>00590</u>
Issued	<u>2/19/93</u>
By	<u>BND</u>
Estimated Cost	_____
Base Fee	<u>5.00</u>
Add	<u>5.76</u>
Total Fee	<u>10.76</u>

Sketch of Proposed SIGN
also provide a Location Map
on back

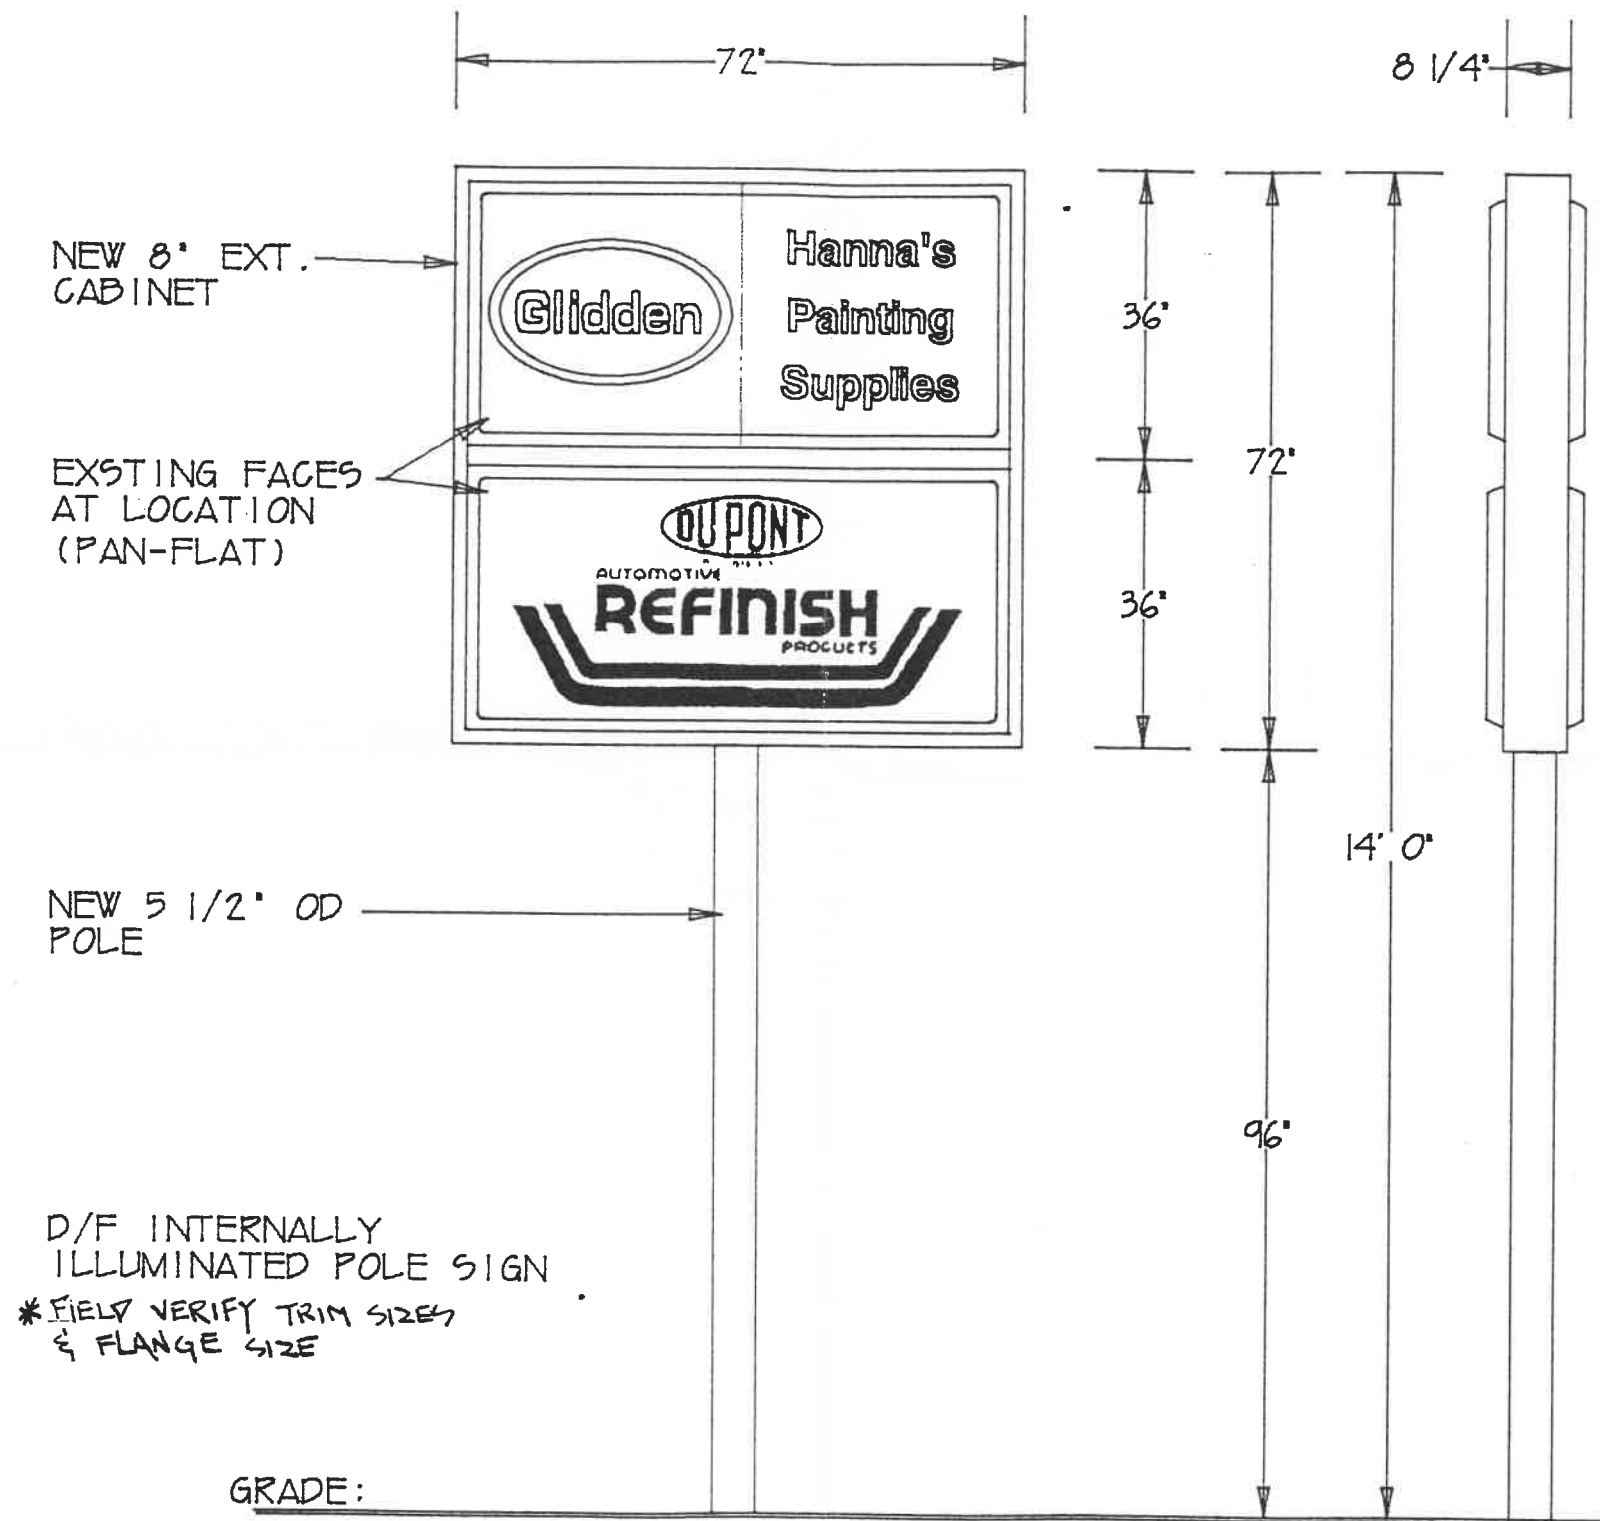

D/F INTERNALLY ILLUMINATED POLE SIGN
 *FIELD VERIFY TRIM SIZES & FLANGE SIZE

ORDER NO.	
JOB	HANNA'S PAINTING SUPPLIES
LOCATION	NAPOLÉON, OH.
SCALE	1" = 10'
FILE	---
DRAWN BY	T. BOKSIELMA
SALESMAN	S. BRADY
DATE	2-10-93
REVISIONS	
APPROVED BY	
Harmon Sign Since 1937 7844 W. Central Ave., Toledo, Ohio 43617	
<small>The Design And Engineering Is Submitted As Our Proposal And Is To Remain Our Property Exclusively Until Accepted And Approved By Purchase</small>	