

THE CITY OF NAPOLEON

BUILDING & ZONING DEPARTMENT

255 W. RIVERVIEW

(419)592-4010

Plumbing Permit

Permit Number: PL2010-6

Page 1 of 1

Printed: 3/19/2010

ADDRESS:

523 Riverview Ave. E.

Applicant

Name: Paul Westhoven

Address: 523 E. Riverview

Approval Date:

Owners

Name: Mr. Paul Westhoven

Address: 523 E. Riverview Ave

Napoleon, OH 43545

Contractors

Fees and Receipts:

Number	Description	Amount
FEE2010-123	Water tap & 5/8" meter from main to curb	\$1,200.00
Total Fees:		\$1,200.00
RCPT2010-96		\$1,200.00
Total Receipts:		\$1,200.00

- 350.00 * T2
850.00

APPLICANTS SIGNATURE: _____ DATE: _____

REMINDER: YOU MUST CALL (419)592-4010 FOR AN INSPECTION

*Water Tap - fee reduced \$350 since customer has meter

Pd. 3-22-10
ck# 6572

THE CITY OF NAPOLEON

BUILDING & ZONING DEPARTMENT

255 W. RIVERVIEW

(419)592-4010

Plumbing Permit

Permit Number: PL2010-6

Page 1 of 1

Printed: 3/19/2010

ADDRESS:

523 Riverview Ave. E.

Applicant

Name: Paul Westhoven
Address: 523 E. Riverview

Approval Date:

Owners

Name: Mr. Paul Westhoven
Address: 523 E. Riverview Ave
Napoleon, OH 43545

Contractors

Fees and Receipts:

Number	Description	Amount
FEE2010-123	Water tap & 5/8" meter from main to curb	\$1,200.00
Total Fees:		\$1,200.00
RCPT2010-96		\$1,200.00
Total Receipts:		\$1,200.00
		- 350.00 # 72
		<u>850.00</u>

APPLICANTS SIGNATURE

REM

Water Tap - fee reduced

PL2010-6
Bill Westhoven
\$2400 Water Tap
525 E. Riverview
523
592-0775

THE CITY OF NAPOLEON

BUILDING & ZONING DEPARTMENT

255 W. RIVERVIEW

(419)592-4010

Plumbing Permit

Permit Number: PL2010-7

Page 1 of 1

Printed: 3/19/2010

ADDRESS:

525 Riverview Ave. E.

Applicant

Name: Paul Westhoven

Address: 525 E. Riverview

Approval Date:

Owners

Name: John Samulson

Address: P O Box 63

DEFIANCE, OH 43512

Phone: 419-523-6755

Contractors

Fees and Receipts:

Number	Description	Amount
FEE2010-124	Water tap & 5/8" meter from main to curb	\$1,200.00
Total Fees:		\$1,200.00
RCPT2010-97		\$1,200.00
Total Receipts:		\$1,200.00
		- 350.00 T2
		850.00

APPLICANTS SIGNATURE: _____

DATE: _____

REMINDER: YOU MUST CALL (419)592-4010 FOR AN INSPECTION

water tap - reduced by \$350 since customer has meter


PAUL J. WESTHOVEN 05-78
REGISTERED SURVEYOR
523 E RIVERVIEW AVE. P.O. BOX 172
NAPOLEON, OHIO 43545

6-12
410 193

6572

DATE 3-22-10

PAY TO THE ORDER OF The City of Napoleon Building & Zoning \$ 1700.00

One thousand seven hundred and no/100----- DOLLARS  Security Features Included. Details on Back.

National City.

MEMO 523 & 525 E. Riverview

Paul J. Westhoven MP

⑆041000124⑆ 6823572⑆

6572

523, 525, 535 E. Riverview

Time: 14:51:59
Scale: 1 in. = 40 ft.

V.Scale: 1 in. = 40 ft. Page: 1


2160 2200 2240 2280 2320 2360

22/98 Time: 14:52:00

H.Scale: 1 in. = 40 ft. V.Scale: 1 in. =

360 2400 2440 2480 2520 RDS.

CONSTRUCTION PLANNING ASSISTANT

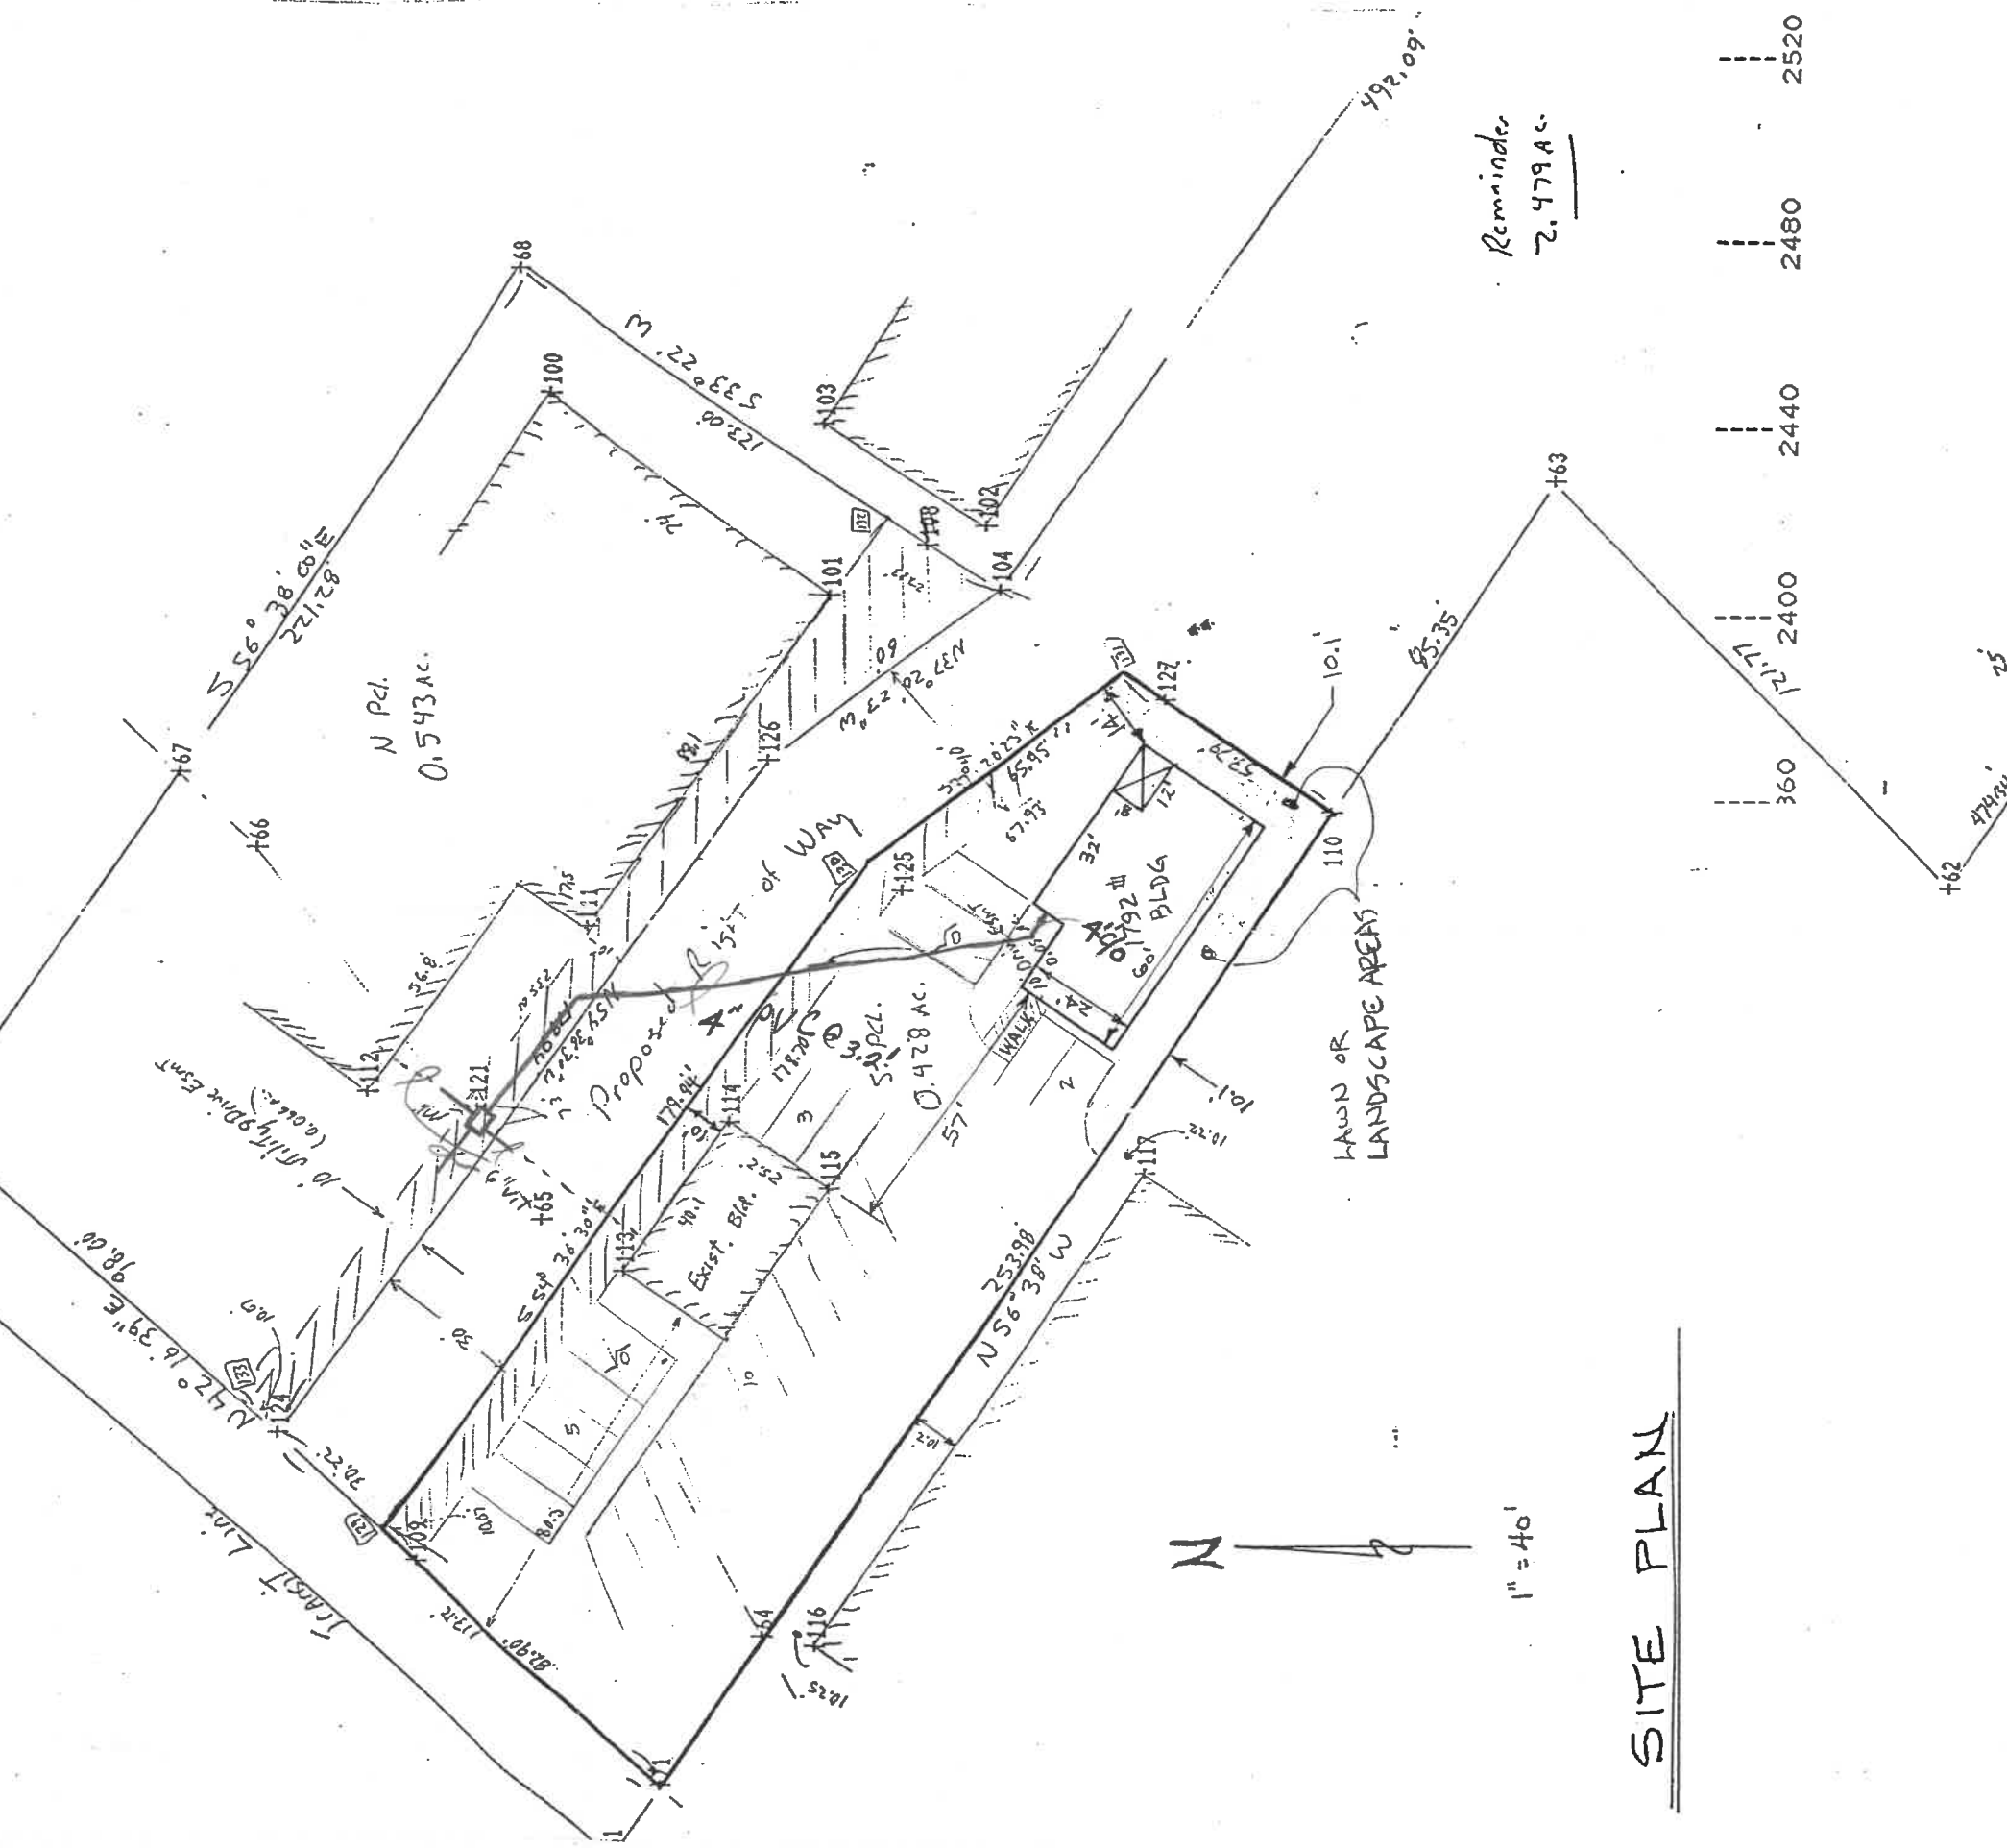

Reminder
2.479 AC.

SITE PLAN

