

CITY OF NAPOLEON WATER TAPPING PERMIT FORM

PERMIT #:

ISSUED:

JOB LOCATION: _____

SUBDIVISION NAME: (Future tap) LOT #: _____

OWNER: 720 E. Riverview

ADDRESS: _____

CONTRACTOR: _____

PHONE: _____

TAP SIZE: 1" X 1.5" _____ 2" _____ OTHER _____

AMOUNT PAID: _____ YOKE SIZE: _____


PLUMBING CONTRACTOR: _____ PH: _____

DATE OF TAP: 6-14-02 OLD TAP #: _____ NEW TAP #: 0221

SIZE AND KIND OF MAIN: 12" C-900

LOCATION OF MAIN: 6' West of West curb DEPTH OF MAIN: 7 1/2'

DIST FROM HYDRANT VALVE: 14' South of Hyd 51 DIST TO CURB STOP FROM CORP: 20'

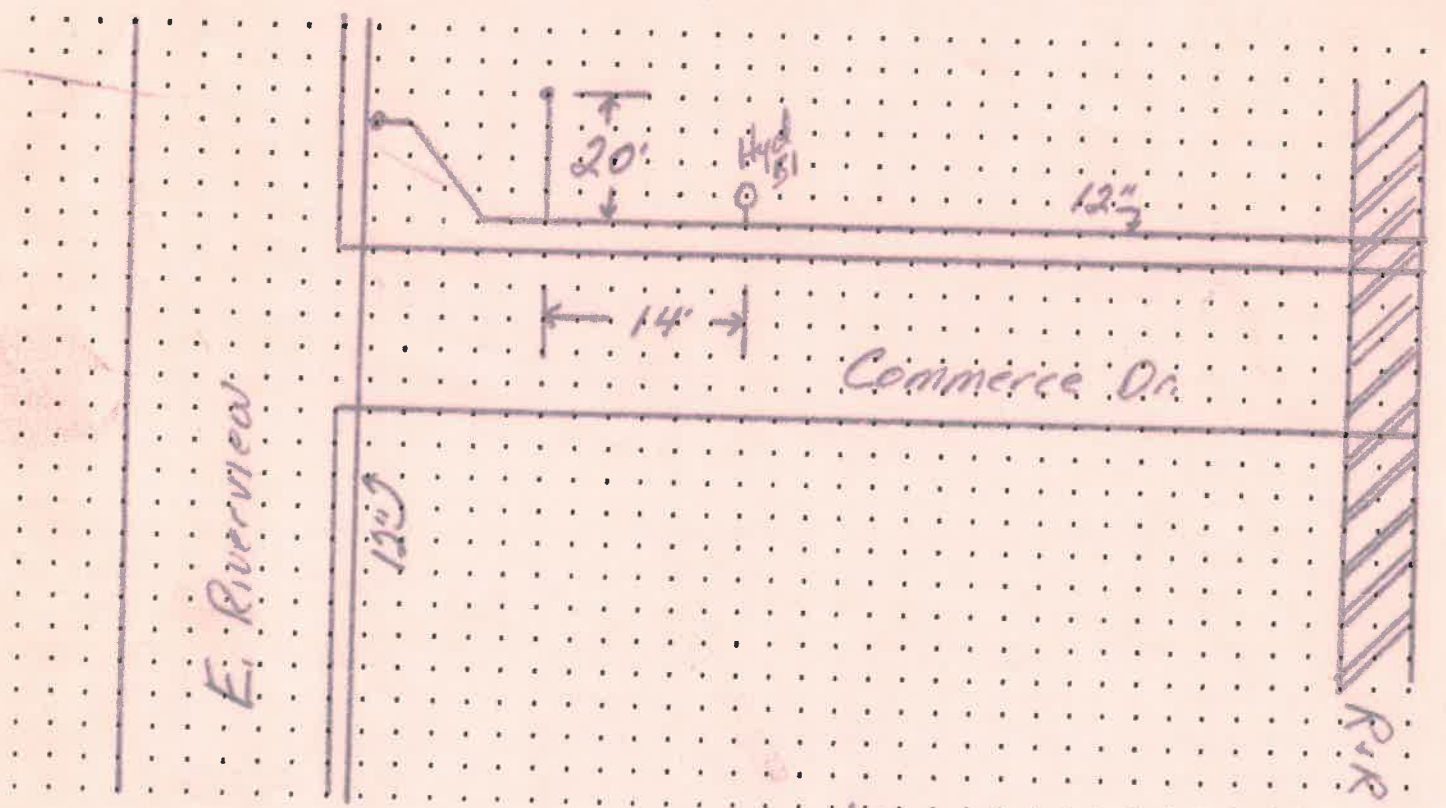

DATE APPROVED: Aug 15, 02

BY: Jeffrey C. Manthous