

THE CITY OF NAPOLEON

BUILDING & ZONING DEPARTMENT

255 W. RIVERVIEW

(419)592-4010

Zoning Residential Permit

Permit Number: ZR2010-25

Page 1 of 1

Printed: 9/22/2010

ADDRESS:

954 Riverview Ave. E.

Applicant

Name: Fred Bockelman
Address: 954 E. Riverview Ave

Approval Date:

419-599-5275

Owners

Name: Fred Bockelman
Address: 954 E. Riverview Ave
Napoleon, OH 43545

Phone: 419-599-5275

Contractors

Fees and Receipts:

Number	Description	Amount
--------	-------------	--------

Total Fees: \$0.00

Total Receipts: \$0.00

rebuild existing building

APPLICANTS SIGNATURE: _____ DATE: _____

REMINDER: YOU MUST CALL (419)592-4010 FOR AN INSPECTION

rebuild existing building

SCANNED

CITY OF NAPOLEON ZONING PERMIT APPLICATION

THIS APPLICATION IS FOR RESIDENTIAL DEMOLITIONS, FENCES, POOLS, SHEDS,
DRIVEWAYS, SIDEWALKS & SEWERS

DATE 9-22-10 JOB LOCATION 954 E. RIVERVIEW
 OWNER FRED BOCKELMAN TELEPHONE # 419 599 8038
 OWNER ADDRESS 954 E. RIVERVIEW, NAPOLFEW
 CONTRACTOR SELF CELL PHONE # _____
 DESCRIPTION OF WORK TO BE PERFORMED REBUILD EXISTING BUILDING

ESTIMATED COMPLETION DATE _____ ESTIMATED COST \$200⁰⁰

DESCRIPTION	FEE	TOTAL COST
Demo Permit (100.3100.46690)	\$100.00	\$
Fence	0	\$
Pool	0	\$
Garage and Shed Under 200 SF (Detached)	0	\$ X
Driveway	0	\$
Sidewalk/Curbing	0	\$
Sewer Outside	0	\$
Subtotal:		\$
		\$
TOTAL FEE:		\$

I FULLY UNDERSTAND THAT NO EXCAVATION, CONSTRUCTION OR STRUCTURAL ALTERATION, ELECTRICAL OR MECHANICAL INSTALLATION OR ALTERATION OF ANY BUILDING STRUCTURE, SIGN, OR PART THEREOF AND NO USE OF THE ABOVE SHALL BE UNDERTAKEN OR PERFORMED UNTIL THE PERMIT APPLIED FOR HEREIN HAS BEEN APPROVED AND ISSUED BY THE CITY OF NAPOLEON BUILDING/ZONING DEPARTMENT.


I hereby certify that I am the Owner of the named property, or that the proposed work is authorized by the Owner of record and that I have been authorized by the Owner to make this application as his/her authorized agent and I agree to conform to all applicable laws of the jurisdiction. In addition, if a permit for Work described in this application is issued, I certify that the code official or the code official's authorized representative shall have the authority to enter areas covered by such permit at any reasonable hour to enforce the provisions of the code(s) applicable to such permit.


I HEREBY ACKNOWLEDGE THAT I HAVE READ AND FULLY UNDERSTAND THE ABOVE LISTED INSTRUCTIONS.

SIGNATURE OF APPLICANT: <u>Fred Bockelman</u>	DATE: <u>9-22-10</u>
PRINT NAME: <u>FRED C BOCKELMAN</u>	

BATCH #	CHECK #	DATE
---------	---------	------

Rebuild existing Building

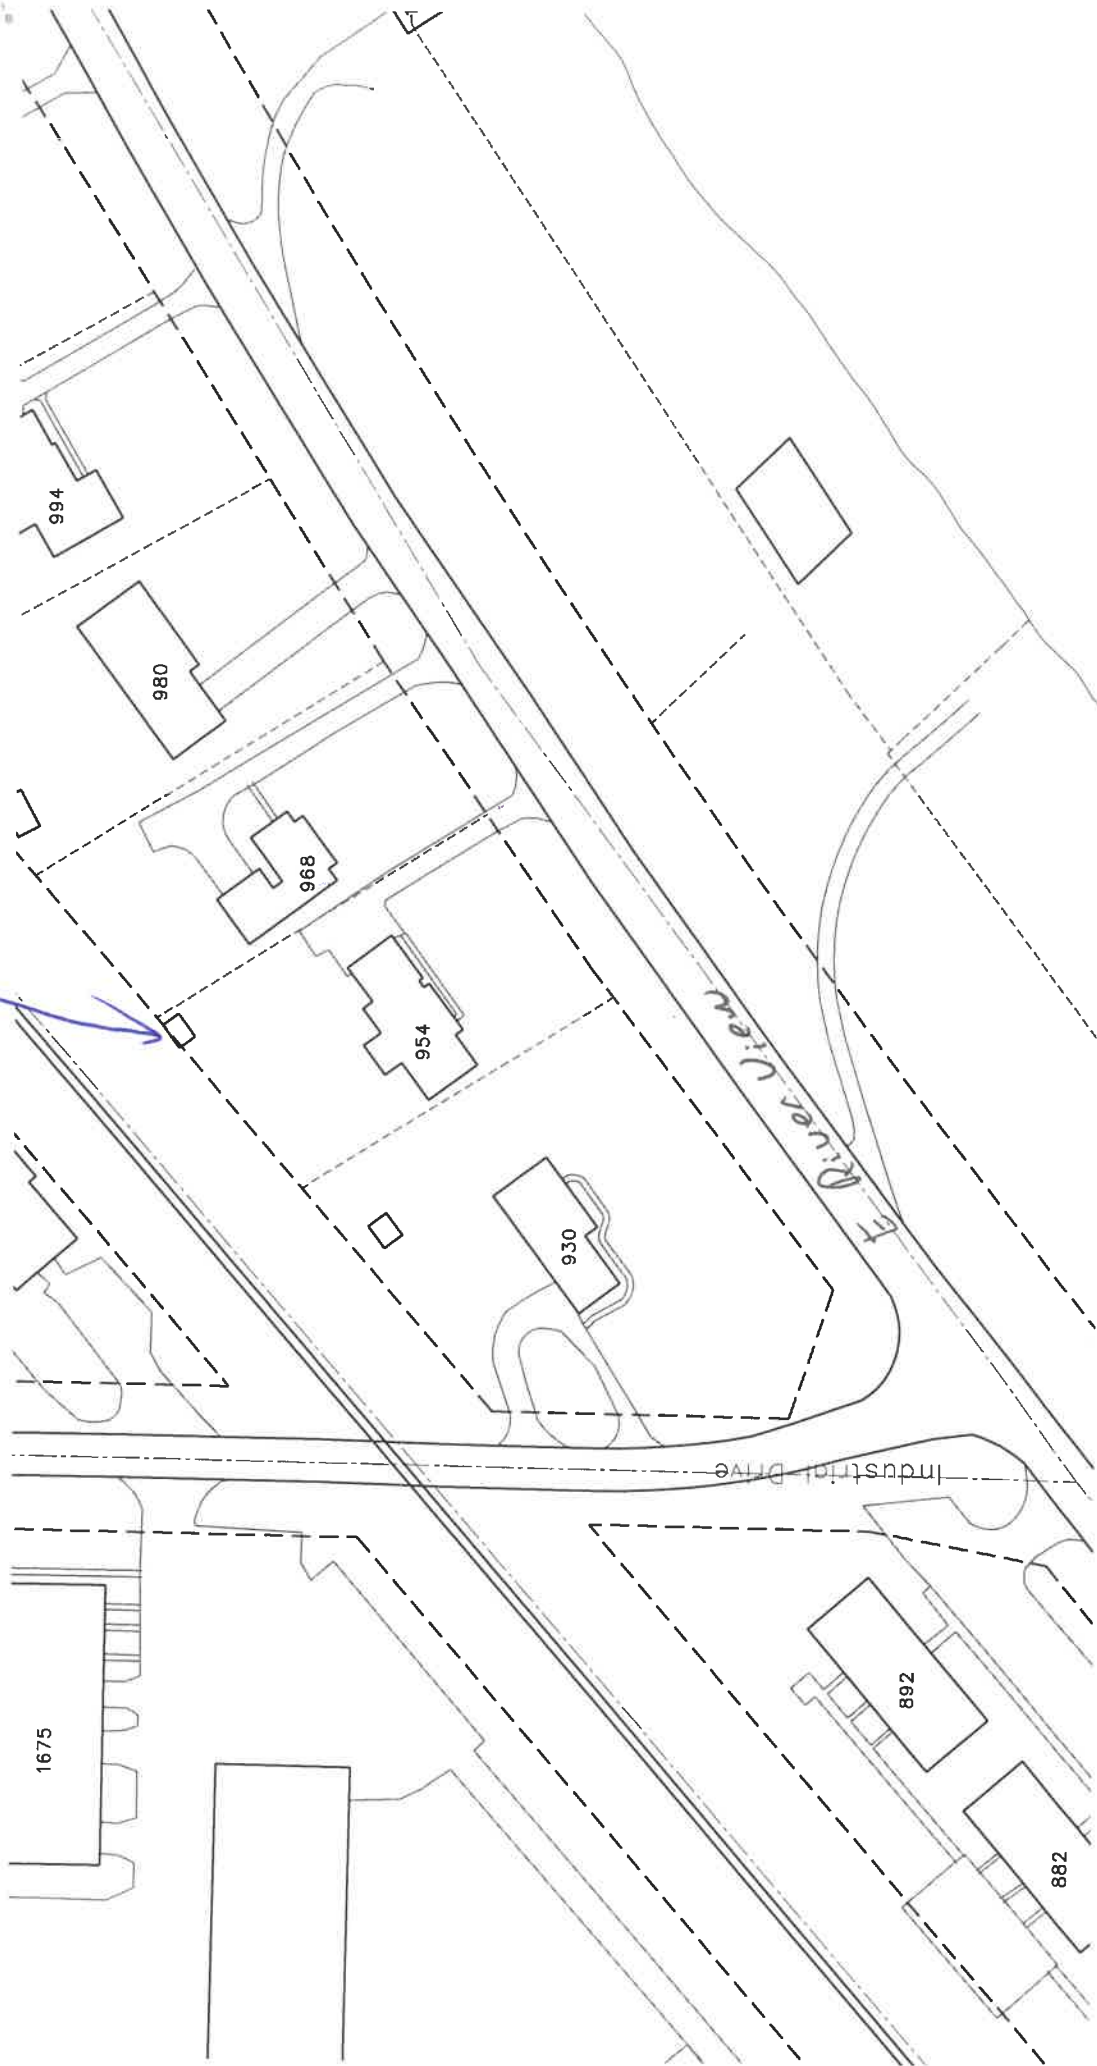

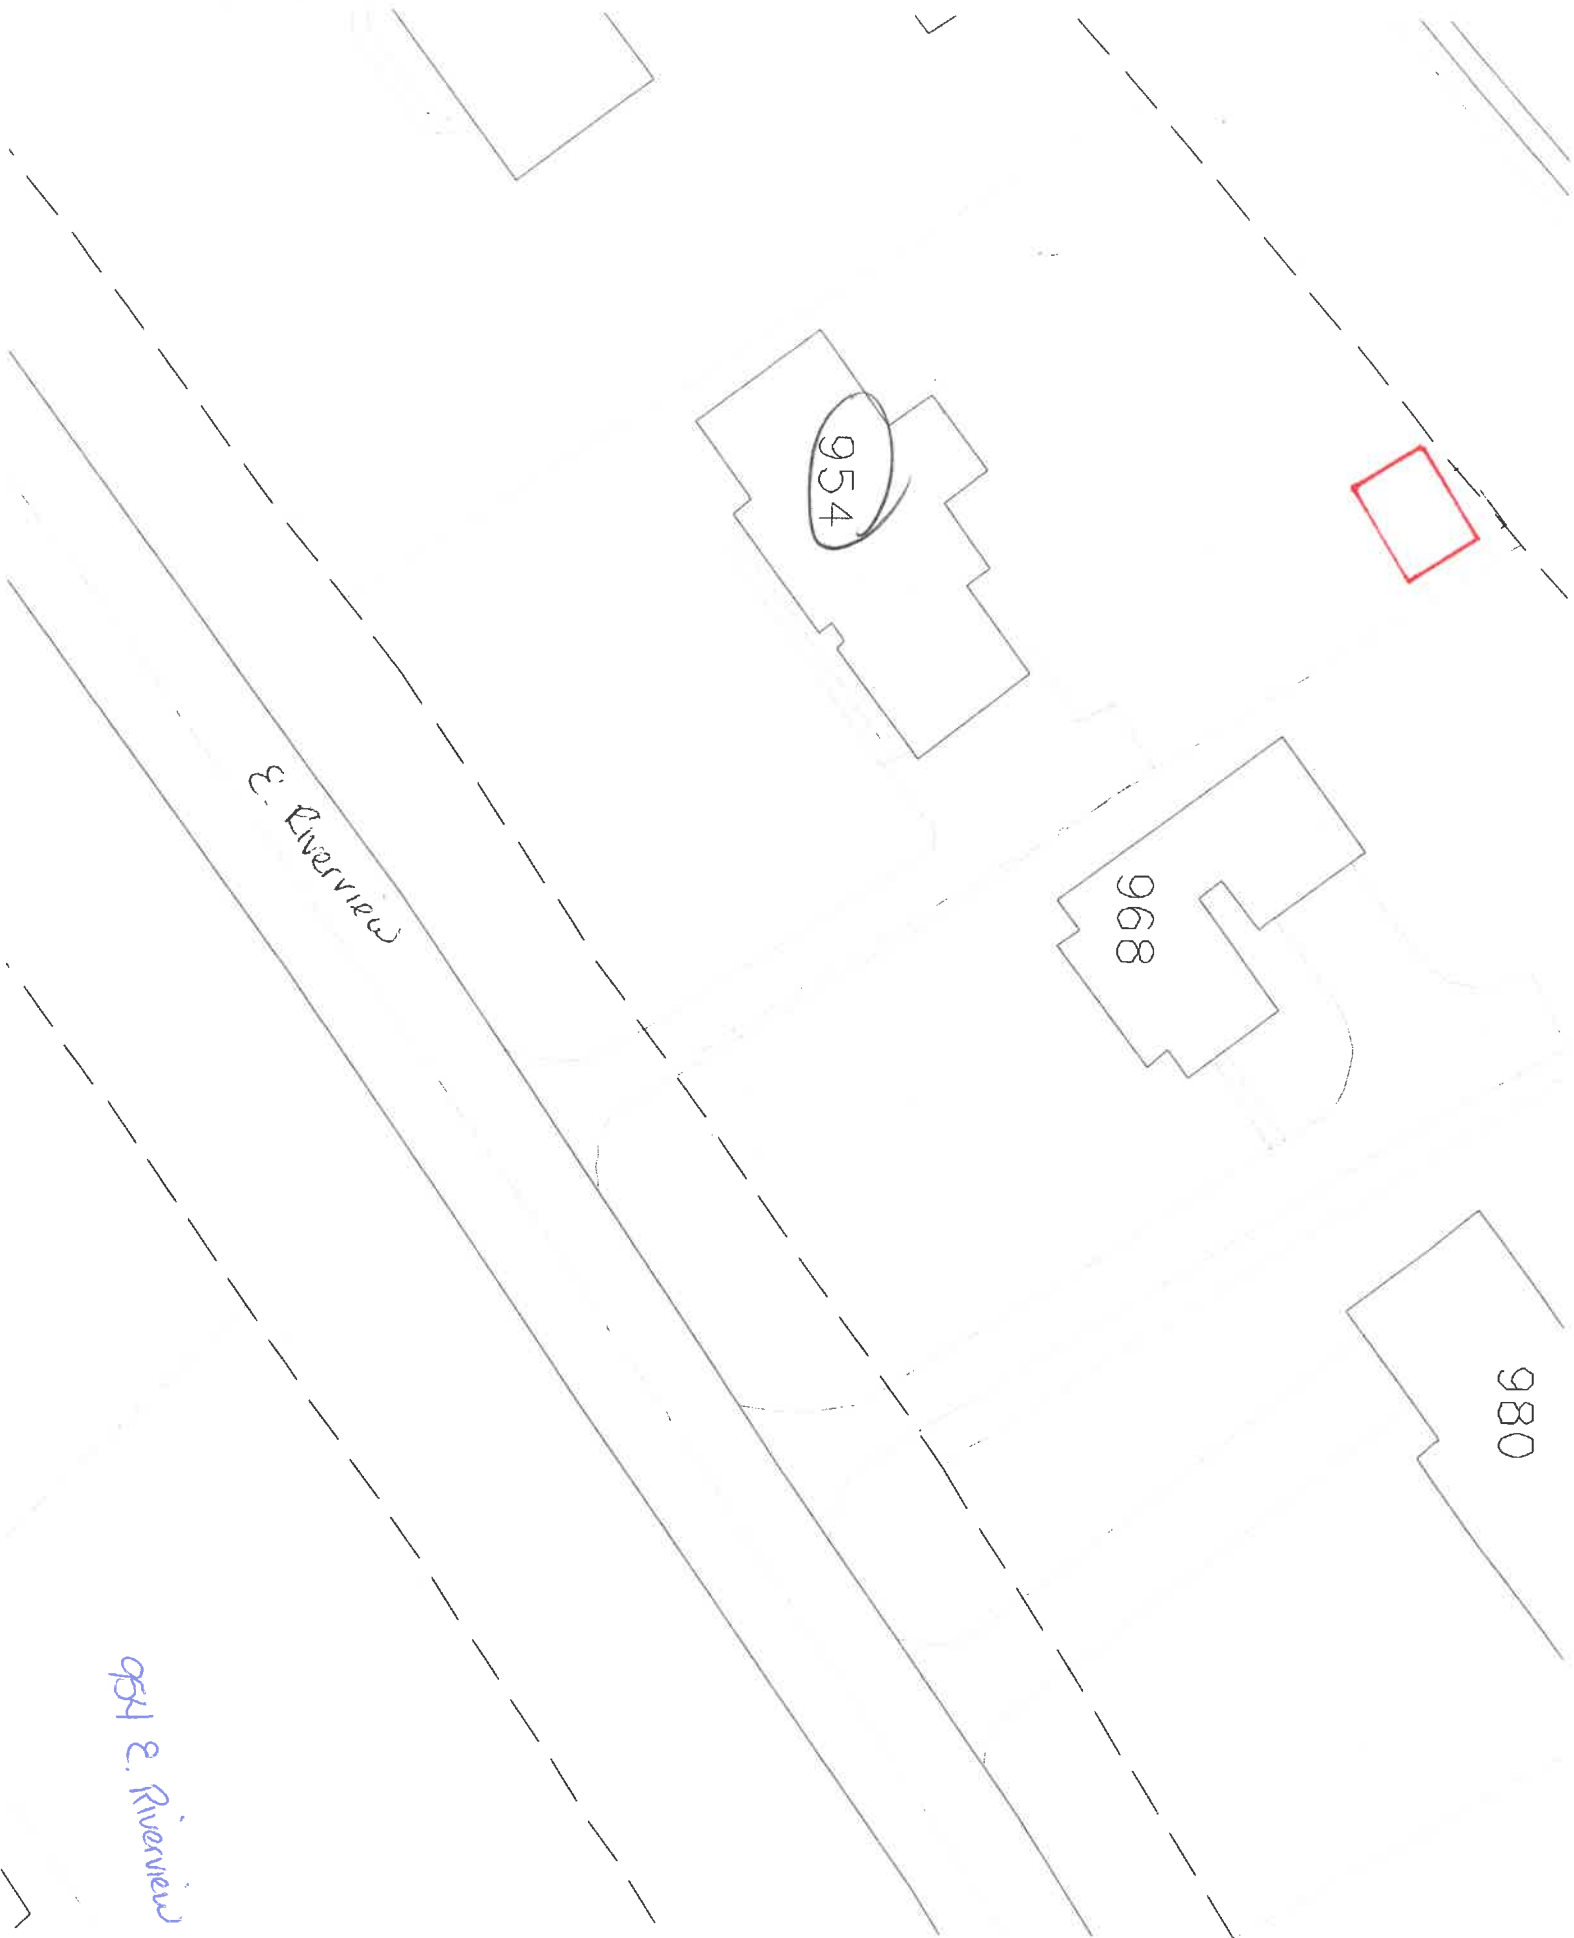

E. Riverview

954

968

980

954 E. Riverview