

# APPLICATION FOR PERMIT TO TAP SEWER

(Print or Type)

Owner Lawrence Hoeffel 994 E. RIVERVIEW AVE.  
Address St. Rt. 424 E Napoleon, Ohio 43545  
Contractor Mevers Htg. & Plbr. Co., Inc.  
Address 829 N. Perry St., Napoleon, O. Tel. 592-6771

NO. 579-32  
BLDG. PERMIT \_\_\_\_\_  
PERMIT FEE \$ 60<sup>00</sup>  
DATE PAID 11-13-79  
for office use only

## LOCATION OF CONNECTION

Street and No. Same as above Sanitary  Storm \_\_\_\_\_  
Lot No. \_\_\_\_\_ Subdivision \_\_\_\_\_ Size of Tap 6"  
Size and Type of Sewer 4" Plastic ALL WORK MUST BE INSPECTED


I certify that the sewer will be used only as indicated and no other Drainage will be connected.  
Date 11/6/79 Signature Lawrence Hoeffel  
owner-builder agent  
do not write below this line

## INSPECTION RECORD

Date Inspected 11-14-79 Size and Type of Sewer 4" PVC  
Location FRONT Depth @ Tap Type of Test N/A  
Inspected and Approved By: Bruce Wirauch 11-14-79  
Inspector Date

Send copy to: LAWRENCE HOEFFEL

## SKETCH OF INSTALLATION

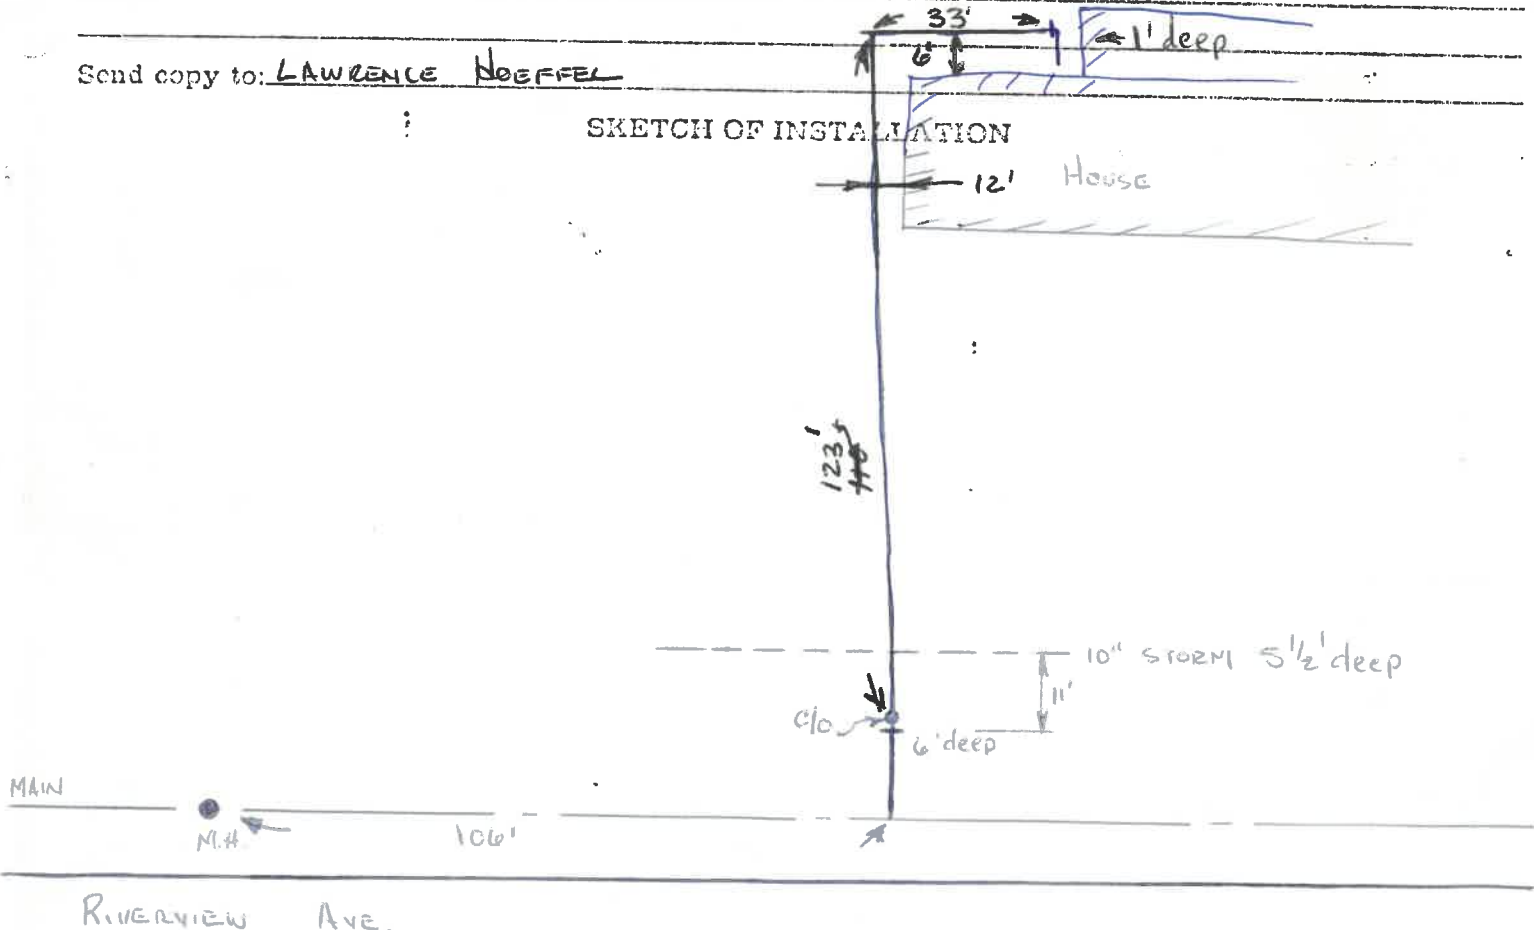

White-Applicant

Yellow-Building Dept.

Pink-Clerk-Treasurer