


CITY OF NAPOLEON  
 BUILDING DEPT.  
 Plan Approval  
 By RJS Date 3/20/85

1000 W. Riverside






Rear View

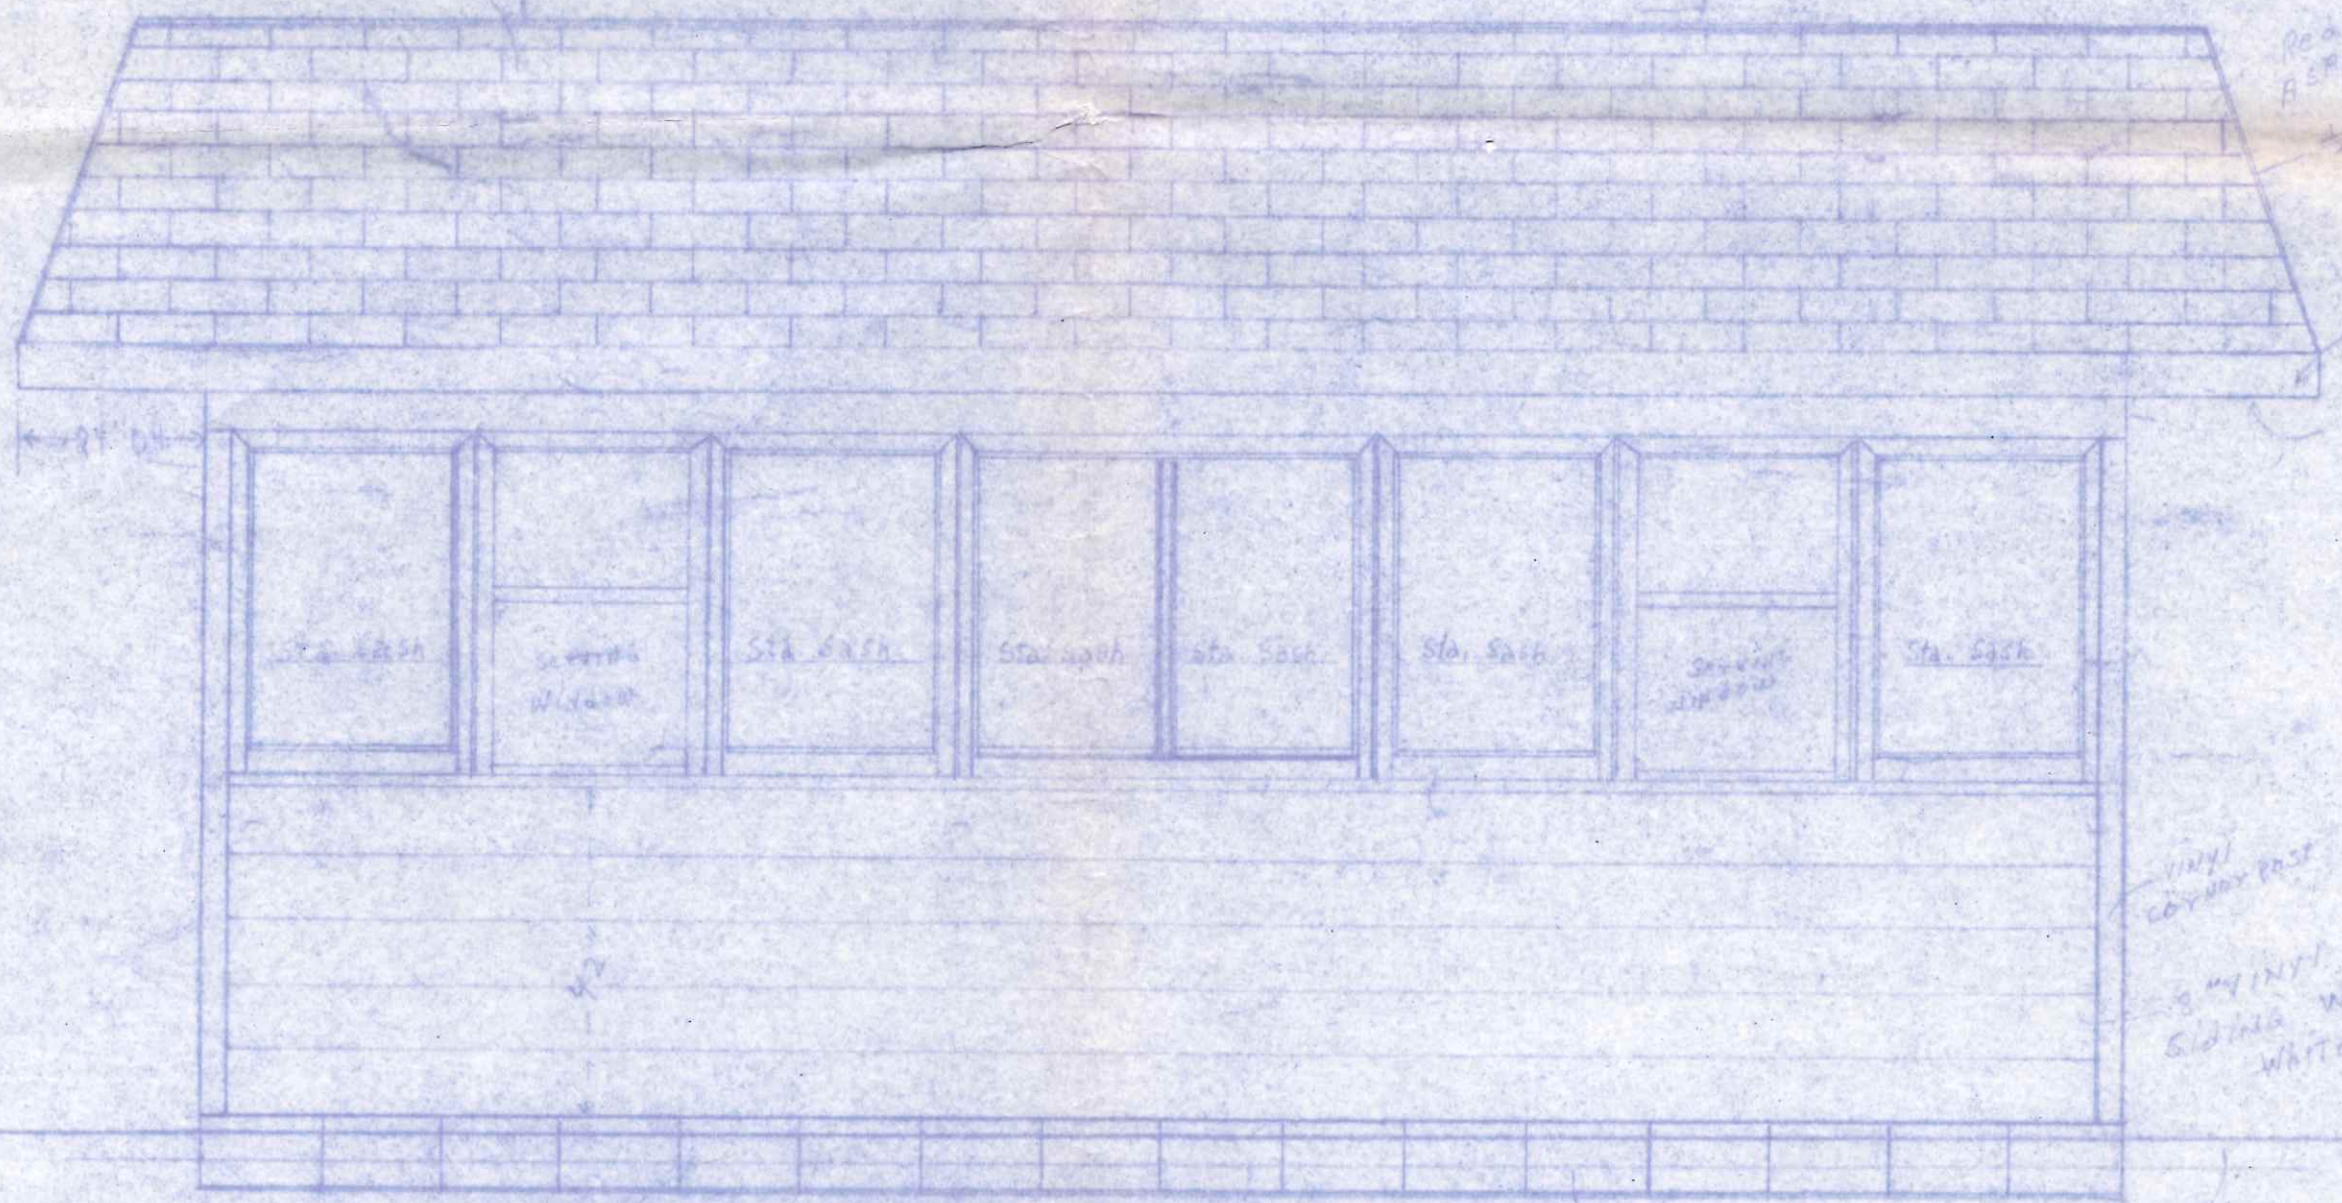

Front View

CITY OF NAPOLEON  
BUILDING DEPT.  
Plan Approval  
By KAG Date 3/20/65

NOTE: OVERHANG SHALL NOT BE OVER TWO FEET WIDE BUILDING MAY BE REBUILT AS LONG AS THE FRONT + GREENWOOD SIDE IS NOT MOVED ANY FURTHER INTO THE RIGHT OF WAY

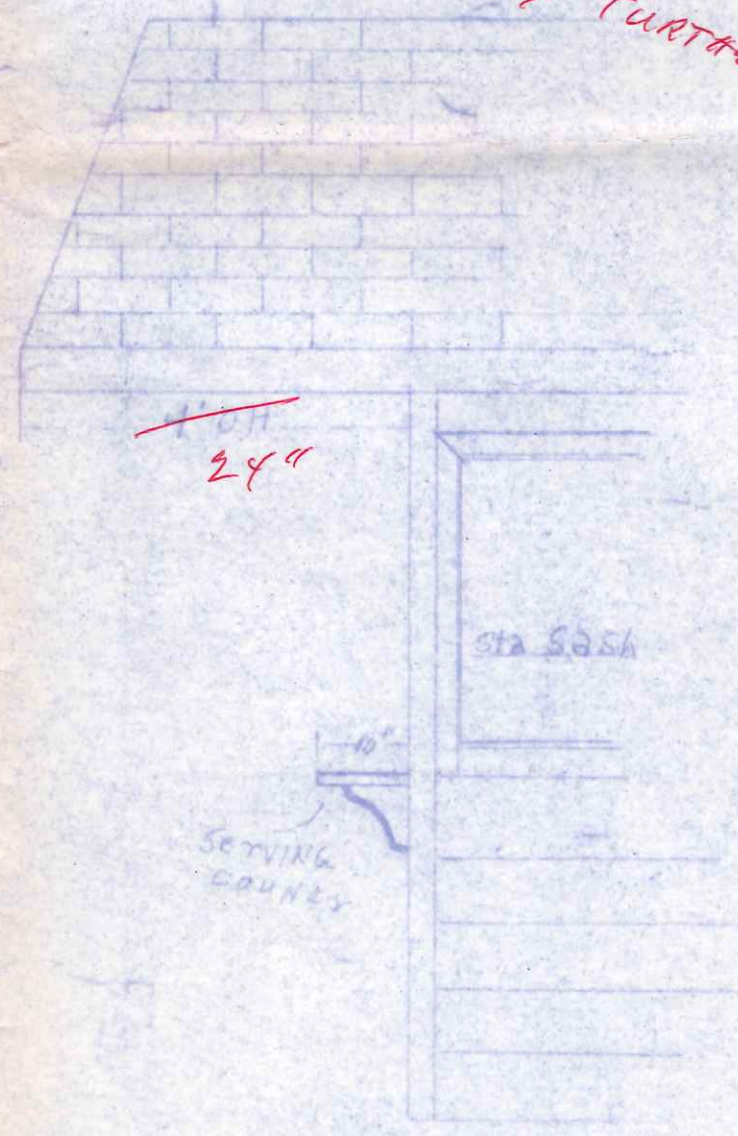

Side View 4' OH ON FRONT and 2' OH ON SIDE + BACK  
Rear View Buddy Boy