

P E R M I T

CITY OF NAPOLEON
255 W. RIVERVIEW AVE
NAPOLEON, OHIO 43545

DIVISION OF BUILDING & ZONING
PH (419) 592-4010
FAX (419) 599-8393

PERMIT NO: 1283 DATE ISSUED: 08-20-02 ISSUED BY: MRD

JOB LOCATION: 1000 W RIVERVIEW AVE EST. COST:

LOT #: SUBDIVISION NAME:

OWNER: WERNECKE, GARY AGENT:
ADDRESS: 1000 W RIVERVIEW AVE ADDRESS:
CSZ: NAPOLEON, OH 43545 CSZ:
PHONE: PHONE:

USE TYPE - RESIDENTIAL: OTHER:

ZONING INFORMATION

DIST: LOT DIM: AREA: FYRD: SYRD: RYRD:
MAX HT: # PKG SPACES: # LOADING SP: MAX LOT COV:

BOARD OF ZONING APPEALS:

WORK TYPE - NEW: REPLMNT: ADD'N: ALTER: REMODEL:

WORK INFORMATION

SIZE - LGTH: WIDTH: STORIES: LIVING AREA SF:
GARAGE AREA SF: HEIGHT: BLDG VOL DEMO PERMIT:

WORK DESCRIPTION
ZONING VARIANCE
BZA 02-05

FEE DESCRIPTION	PAID DATE	FEE AMOUNT DUE
ZONING PERMIT		25.00


TOTAL FEES DUE 25.00

8/21/02

DATE

Gary Z Wernecke


APPLICANT SIGNATURE

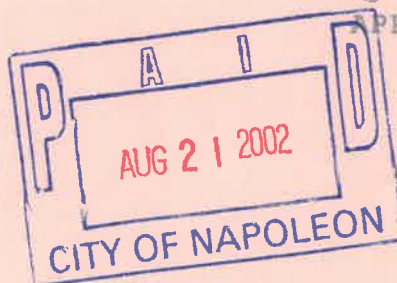

RIVERVIEW FROSTY BOY

1000 RIVERVIEW

NAPOLEON

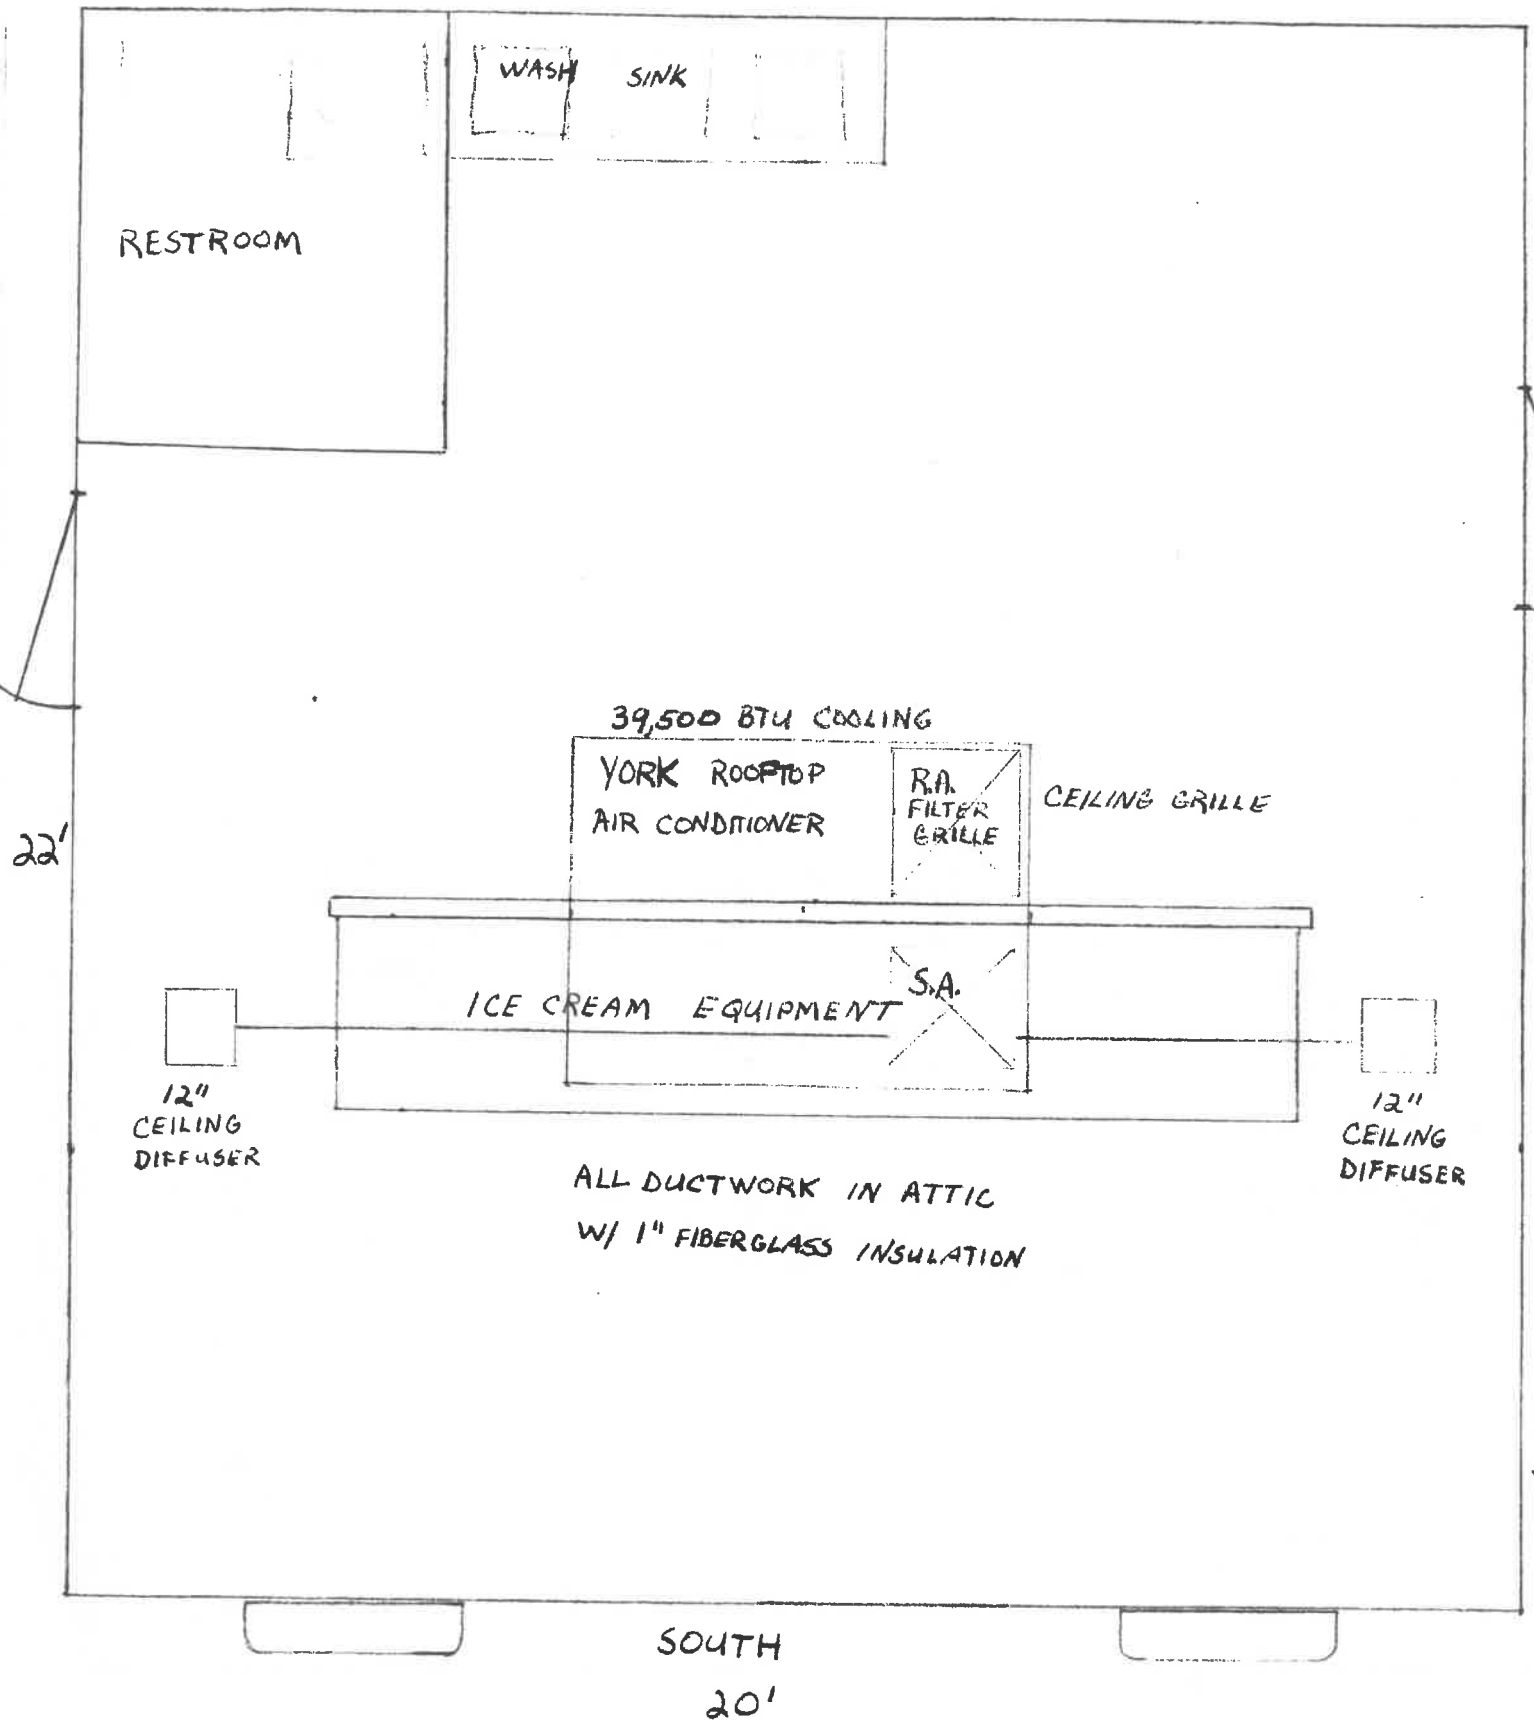

22'

39,500 BTU COOLING

YORK ROOFTOP
AIR CONDITIONER

R.A.
FILTER
GRILLE

CEILING GRILLE

ICE CREAM EQUIPMENT

S.A.

12"
CEILING
DIFFUSER

12"
CEILING
DIFFUSER

ALL DUCTWORK IN ATTIC
W/ 1" FIBERGLASS INSULATION

SOUTH
20'

3/8" SCALE



Elling's Plumbing & Heating, Inc.

Earl H. Elling

Complete Sales and Service
Phone - Gerald 419-598-8991


T-487 SR 108 Rt. 4 - NAPOLEON, OHIO 43545

THE BOLD
LOOK OF
KOHLER

**WASTE AND VENT PIPING
APPROVED**
STATE OF OHIO DEPARTMENT OF HEALTH
AS EVIDENCED BY CERTIFIED COPY OF
JOURNAL ENTRY OF DIRECTOR
OF HEALTH HERETO ATTACHED

STATE OF OHIO
DEPARTMENT OF HEALTH
CROSS CONNECTIONS AND BACKFLOW PREVENTION INSPECTION
A detailed inspection under 4101.2-51-38 GRC will be made and
any/all corrections completed before issuance of final approval

- NOTES:
- 1) WATER HEATER: TYP RELIEF VALVE & DI-ELECTRIC PROTECTION REQ'D.
 - 2) THE REMAINING MIXING DEVICE REQ'D TO 120°F. 4101.2-51-30 (K) GAZ

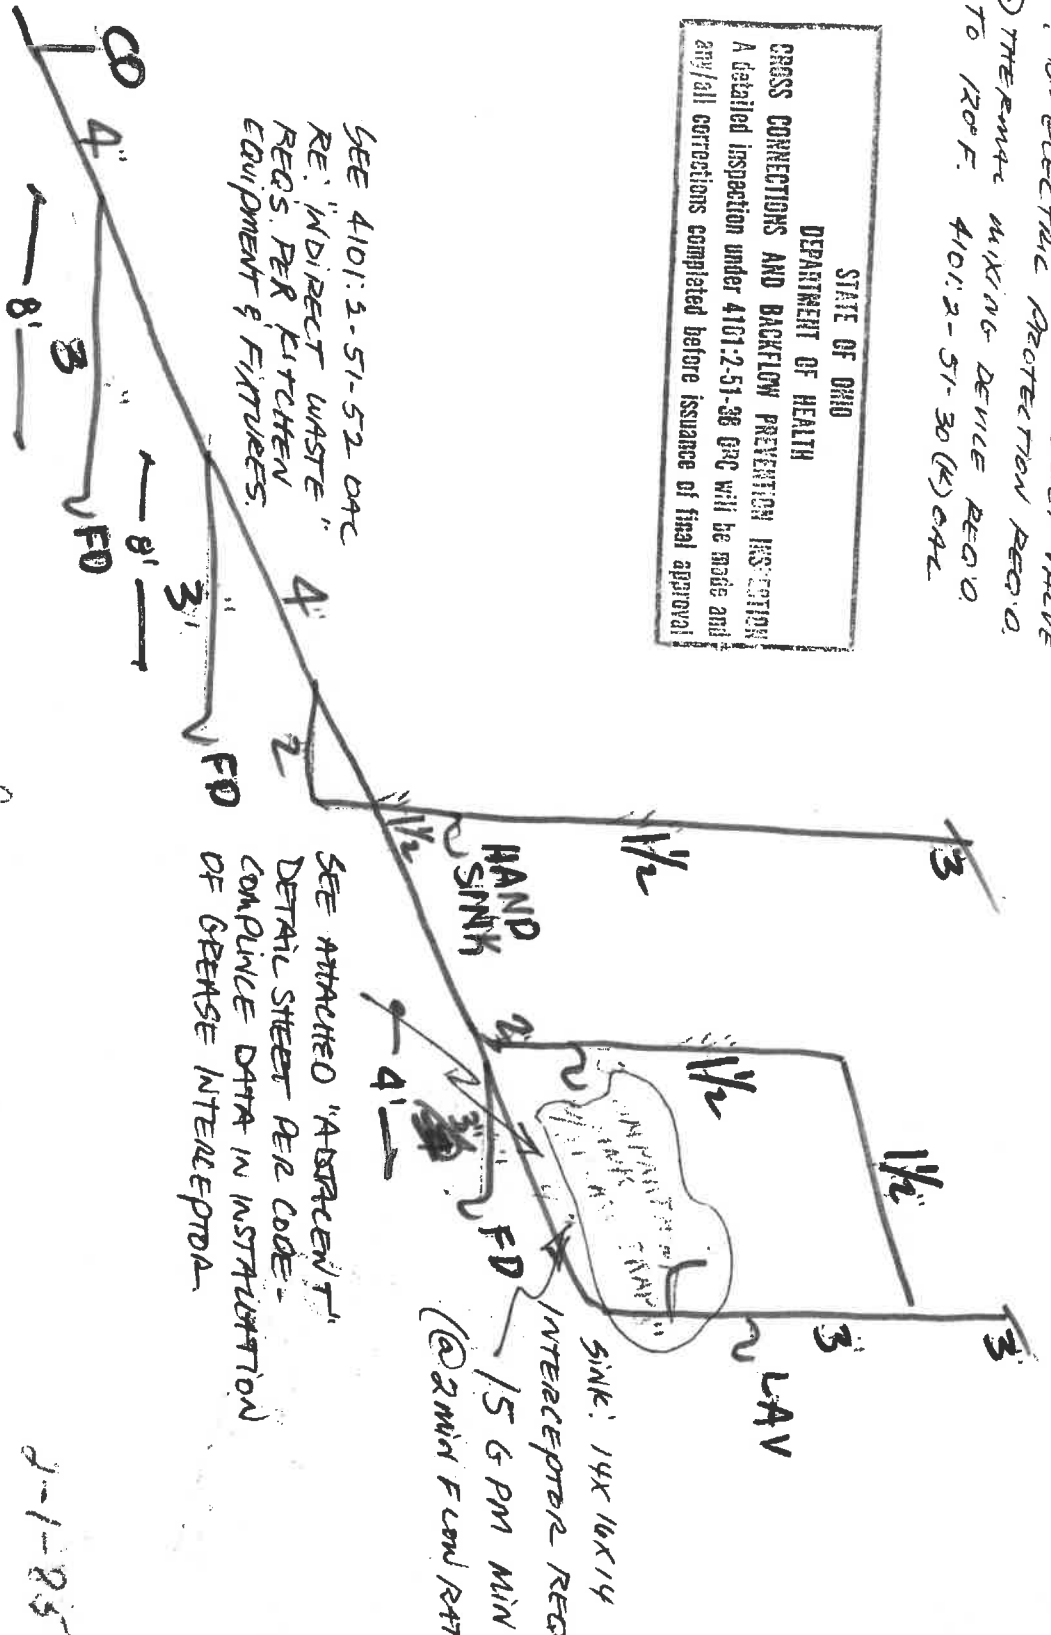

NOTICE
AN APPROVED SET OF PLANS
MUST BE MAINTAINED AT
JOB SITE
4101.2-3-22

*River View Frosty Bay
1200 River View Napoleon Ohio 43545*

2-1-85

OHIO DEPARTMENT OF HEALTH
APPROVAL RECOMMENDED
FEB - 6 1985
R. McCloskey
Inspector of Plumbing

Buddy Boy Ice cream.

Material to add on to existing bldg @ the corner of Glenwood and Riverview. Stud construction w/ $\frac{25}{32}$ Cel-tex sheathing, Vinyl siding, alum. soffit system, Mansard roof, 3+1 shingles $3\frac{1}{2}$ " friction fit bat insulation, $\frac{3}{8}$ " drywall nailed to stud and joist w/ $\frac{1}{8}$ " white glass bd finish, 1- $2\frac{1}{8} \times 6\frac{1}{8}$ steel exit and 1- $3\frac{1}{6} \times 6\frac{1}{8}$ steel service door, w/ $\frac{1}{2}$ " drywall fire wall in attic, $\frac{1}{2}$ " ply wood sheathing and rubber roof.

Aubrey Kessler Builder
11-474-R#1 Rd T.
Napoleon, O
Ph. 599-1304