

CITY OF NAPOLEON WATER TAPPING PERMIT FORM

PERMIT #:

ISSUED:

JOB LOCATION: _____

SUBDIVISION NAME: _____ LOT #: _____

OWNER:

ADDRESS: *1004 West Riverview*

CONTRACTOR: _____ PHONE: _____

TAP SIZE: 1" *3/4"* 1.5" _____ 2" _____ OTHER _____

AMOUNT PAID: _____ YOKE SIZE: _____

PLUMBING CONTRACTOR: _____ PH: _____


=====

DATE OF TAP: *11-22-2017* OLD TAP #: _____ NEW TAP #: _____

SIZE AND KIND OF MAIN: _____

LOCATION OF MAIN: _____ DEPTH OF MAIN: _____

DIST FROM HYDRANT\VALVE: _____ DIST TO CURB STOP FROM CORP: _____

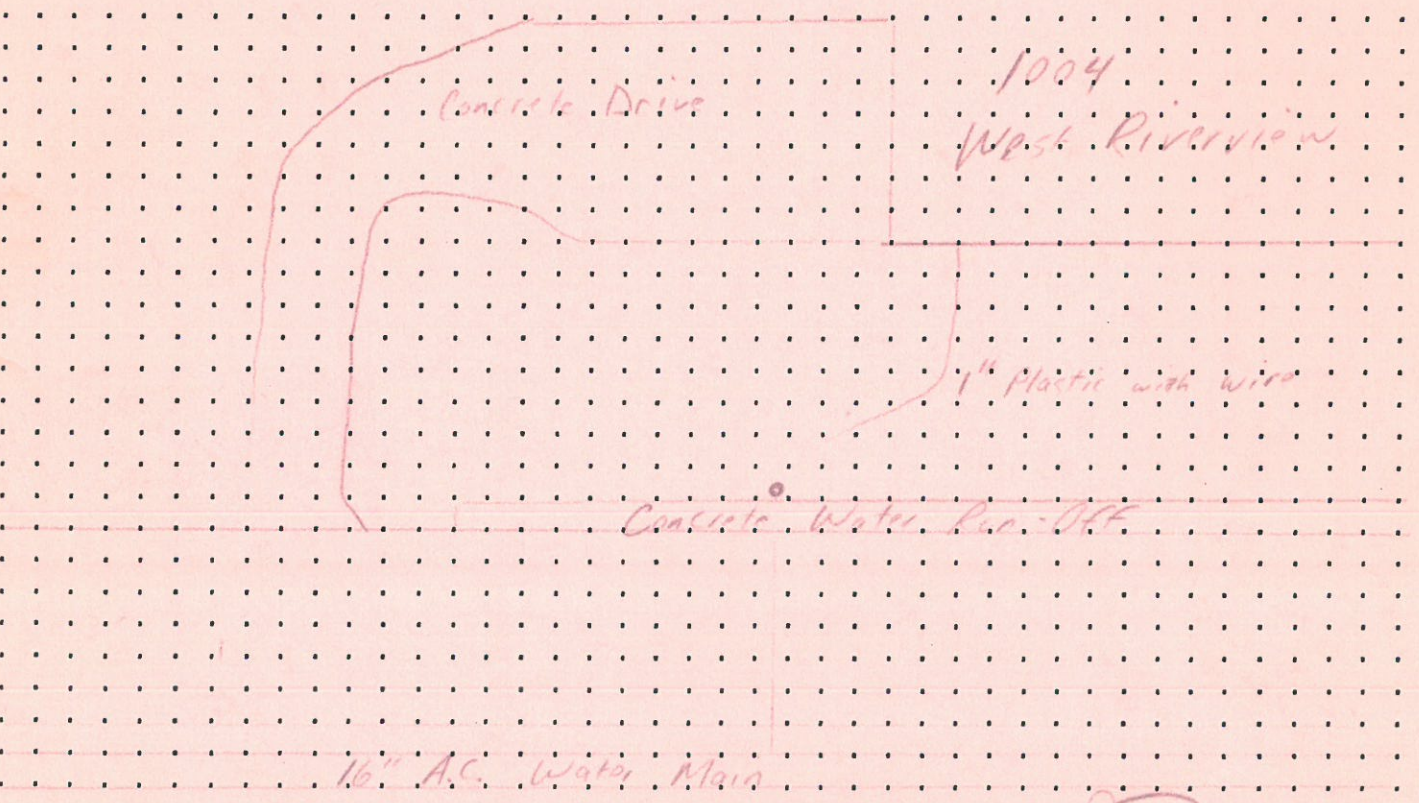

DATE APPROVED: *11-30-2017* BY: *Jeffrey H. Lash*