

CITY OF NAPOLEON WATER TAPPING PERMIT FORM

PERMIT #: 98425

ISSUED: 12-11-98

JOB LOCATION: 1220 W RIVERVIEW AVE

SUBDIVISION NAME: \_\_\_\_\_ LOT #: \_\_\_\_\_

OWNER:

ADDRESS:

CONTRACTOR: \_\_\_\_\_ PHONE: \_\_\_\_\_

TAP SIZE: 1" X 1.5" \_\_\_\_\_ 2" \_\_\_\_\_ OTHER \_\_\_\_\_

AMOUNT PAID: \_\_\_\_\_ YOKE SIZE: \_\_\_\_\_


PLUMBING CONTRACTOR: \_\_\_\_\_ PR: \_\_\_\_\_

DATE OF TAP: 9-98 OLD TAP #: 8509 NEW TAP #: 9861

SIZE AND KIND OF MAIN: 12" C-900

LOCATION OF MAIN: 11' North of North pavement edge DEPTH OF MAIN: 5'

DIST FROM HYDRANT ~~VALVE~~: 684' W of Hyd<sup>2</sup> DIST TO CURB STOP FROM CORP: 21'

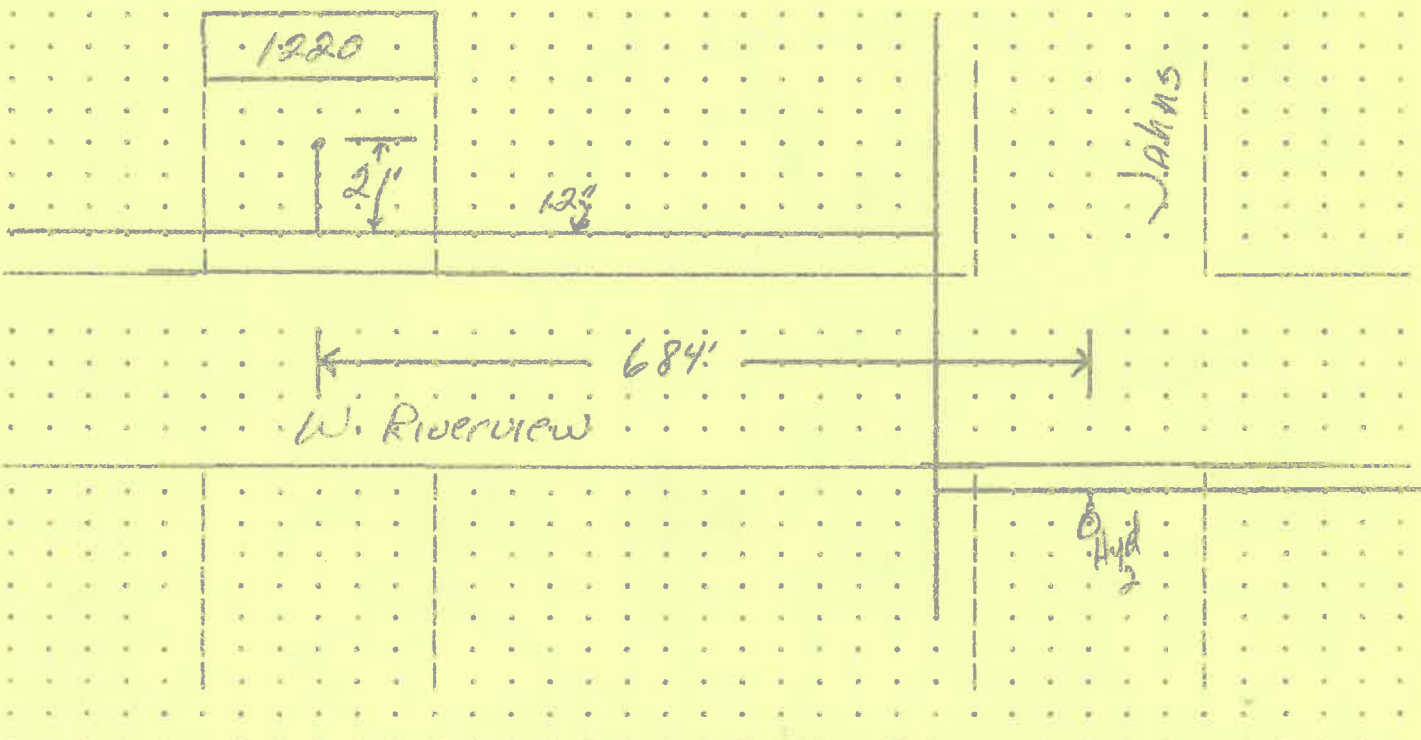

DATE APPROVED: Dec 21, 1998 BY: Jeffrey E. Mantugh