
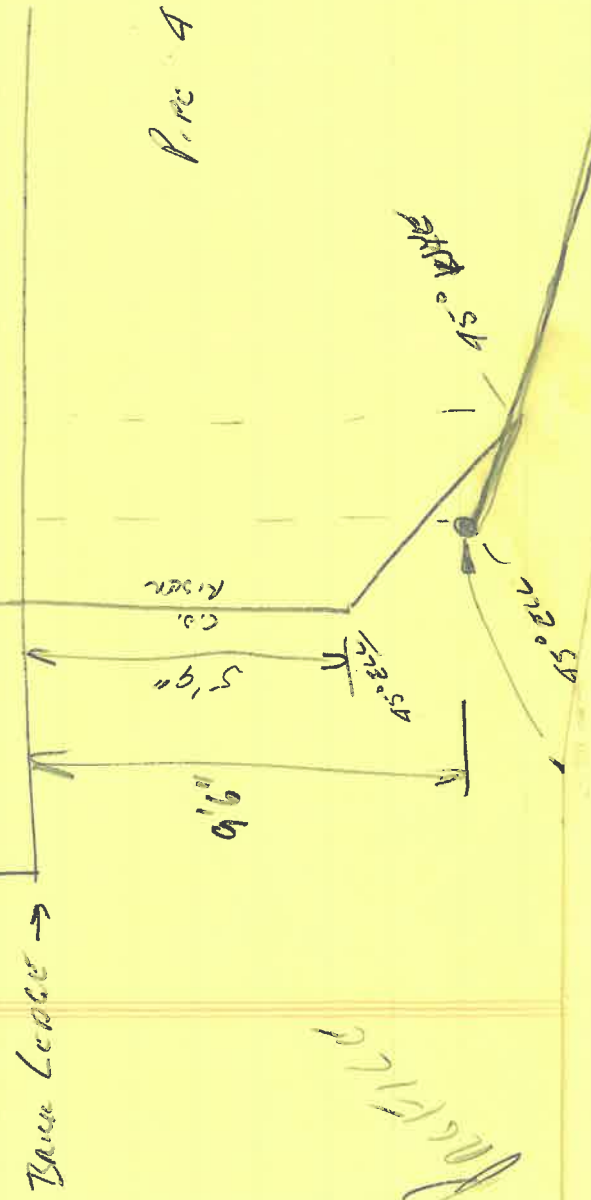
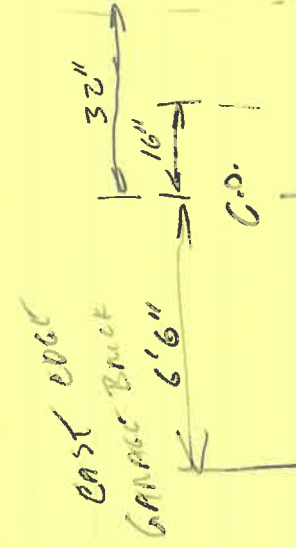


6-12-85

Karin Peewes Res.
W. River View of N


1260

Plan

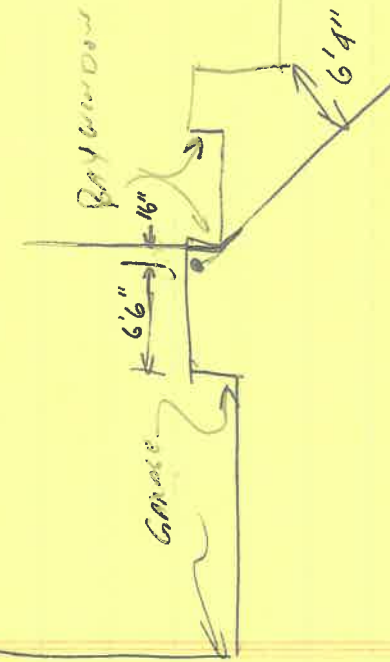

Pipe 4" SDR 35 PVC

Profile

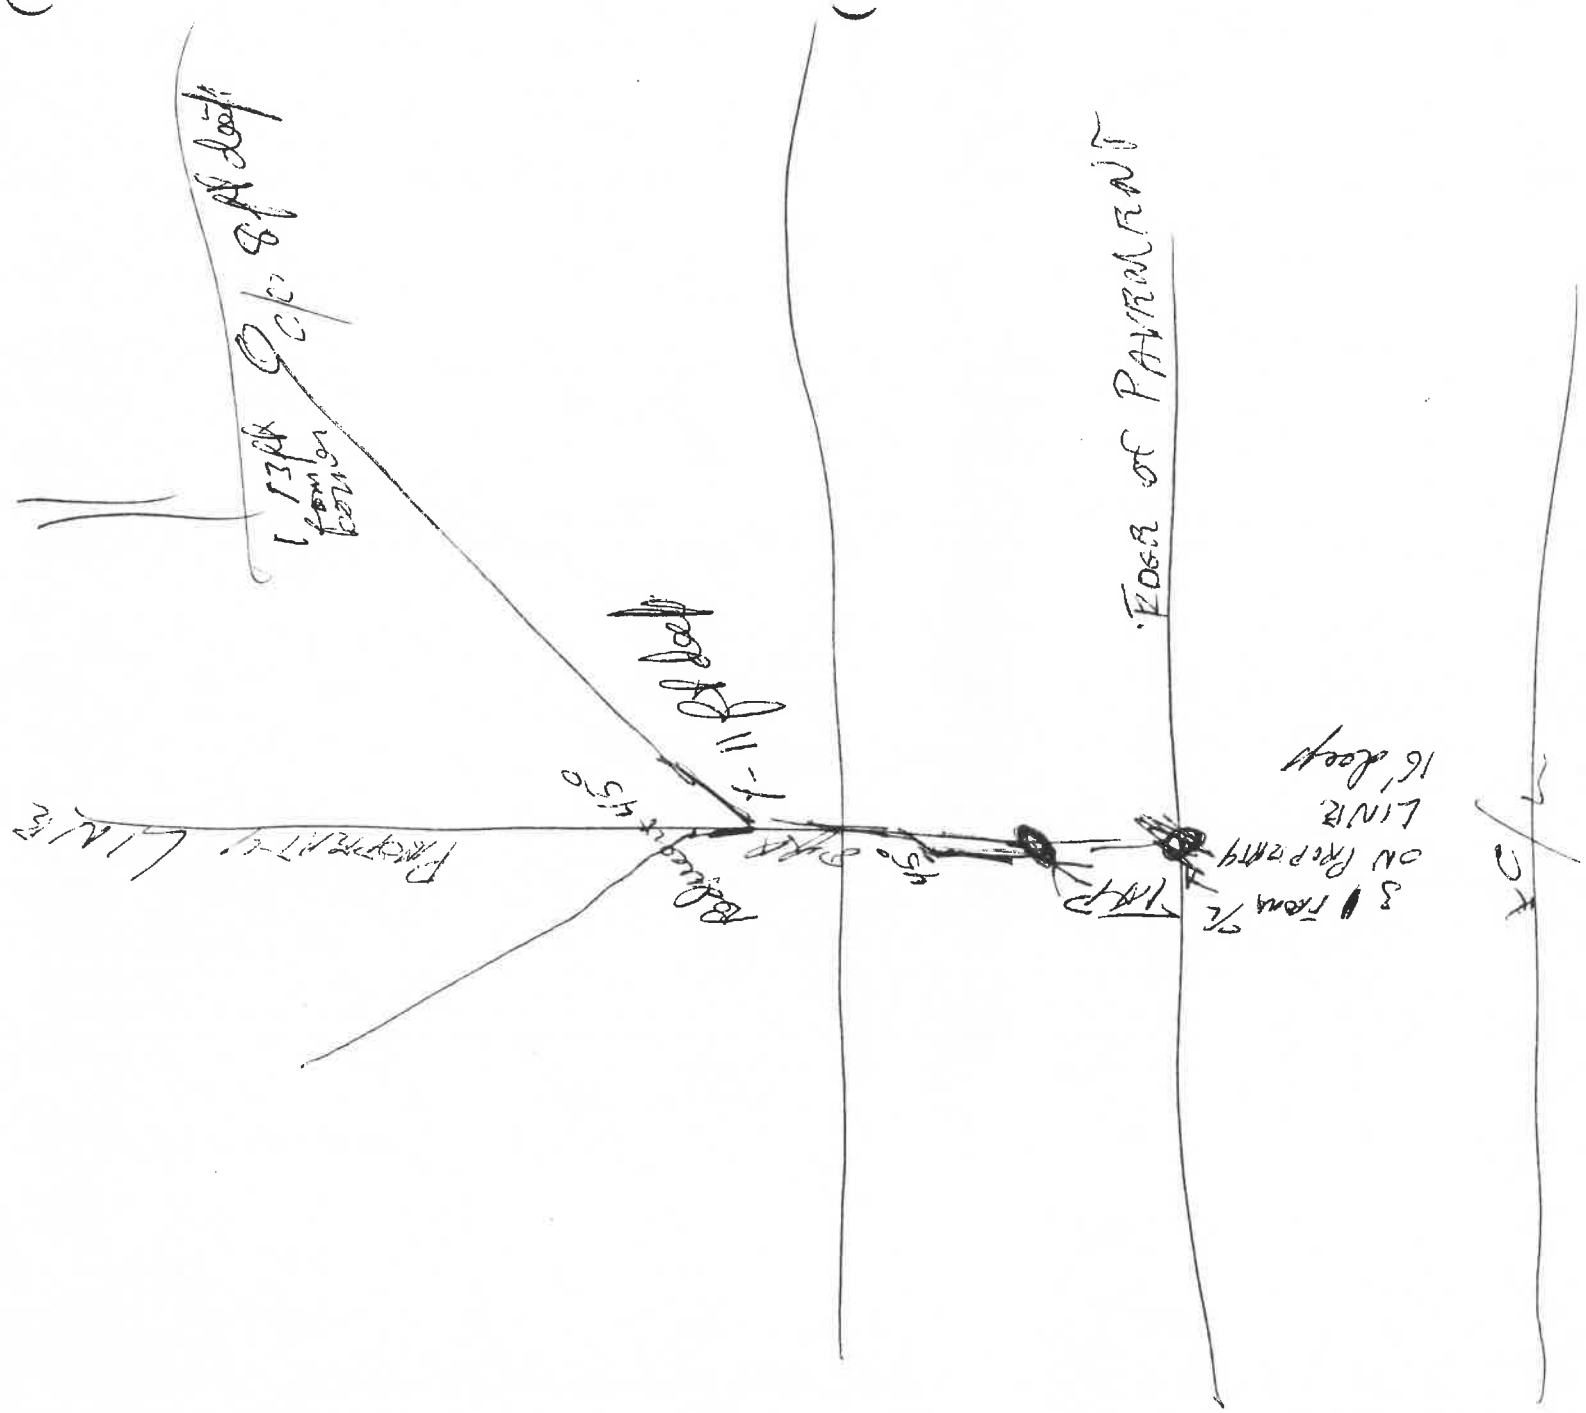

13 ft Sep 8 ft deep

EDGE OF PAVEMENT

16' deep
LINE ON PROPERTY
3' FROM 1/2 TAP

PROPERTY LINE

11' deep

5 ft

5 ft